


FINAL SURVEY	DATE
SURVEYED	BY
PLOTTED	
NOTE BOOK	
AREAS	
CHECKED	
NO.	

ORIGINAL SURVEY	DATE
SURVEYED	BY
PLOTTED	
NOTE BOOK	
AREAS	
CHECKED	
NO.	

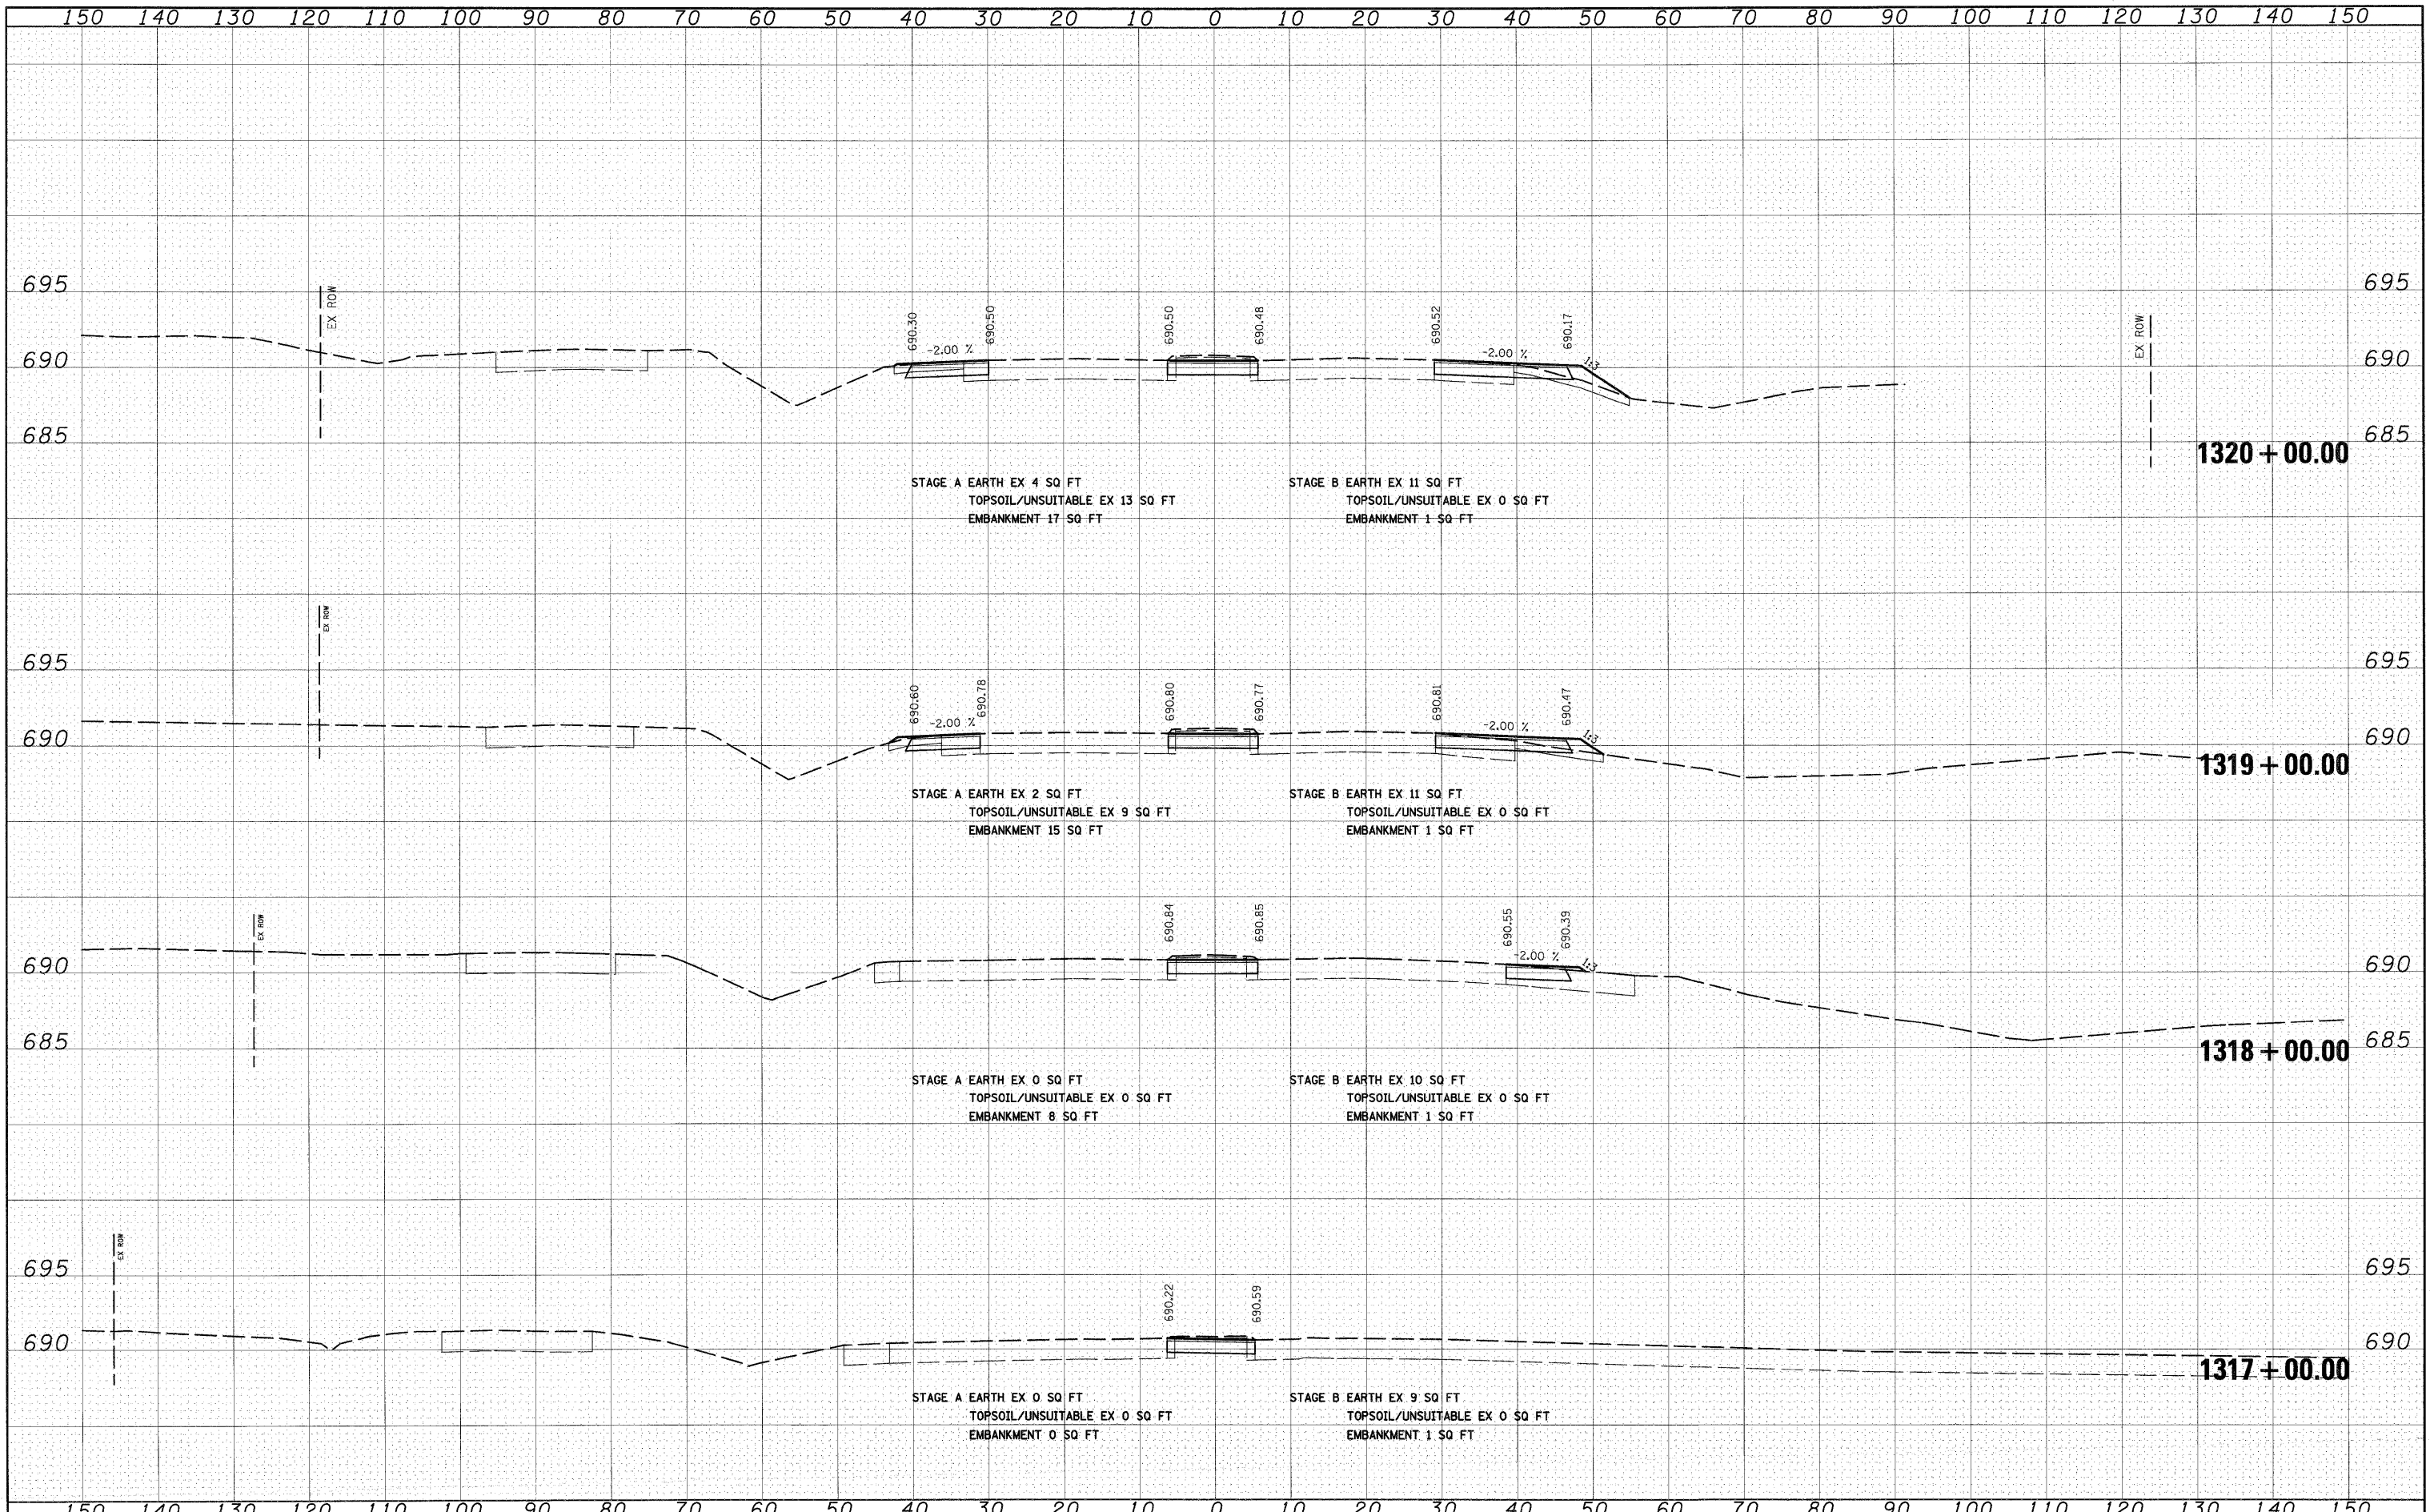

FILE NAME = I:\Dgn\Sheets\xs022.dgn	USER NAME = Erigo	DESIGNED - JCL	REVISED -	STATE OF ILLINOIS DEPARTMENT OF TRANSPORTATION	IL 50 TEMPORARY PAVEMENT CROSS SECTIONS	F.A.I. RTE. 57	SECTION (46-2) I, HBR, VBR	COUNTY KANKAKEE	TOTAL SHEETS 558	SHEET NO. 433	
PLOT SCALE = 1:10	CHECKED - EJC	REVISED -	SCALE: 1"=10'H; 1"=5'V			SHEET NO. 8 OF 10 SHEETS	STA. 1317+00.00 TO STA. 1320+00.00	XS-TIL50-08		CONTRACT NO. 66409	FED. ROAD DIST. NO. 3 ILLINOIS FED. AID PROJECT
PLOT DATE = 12/21/2010	DATE - 12/17/10	REVISED -									