


BY	DATE
SURVEYED	
PLOTTED	
NOTE BOOK	
AREAS	
CHECKED	
NO.	

BY	DATE
SURVEYED	
PLOTTED	
NOTE BOOK	
AREAS	
CHECKED	
NO.	

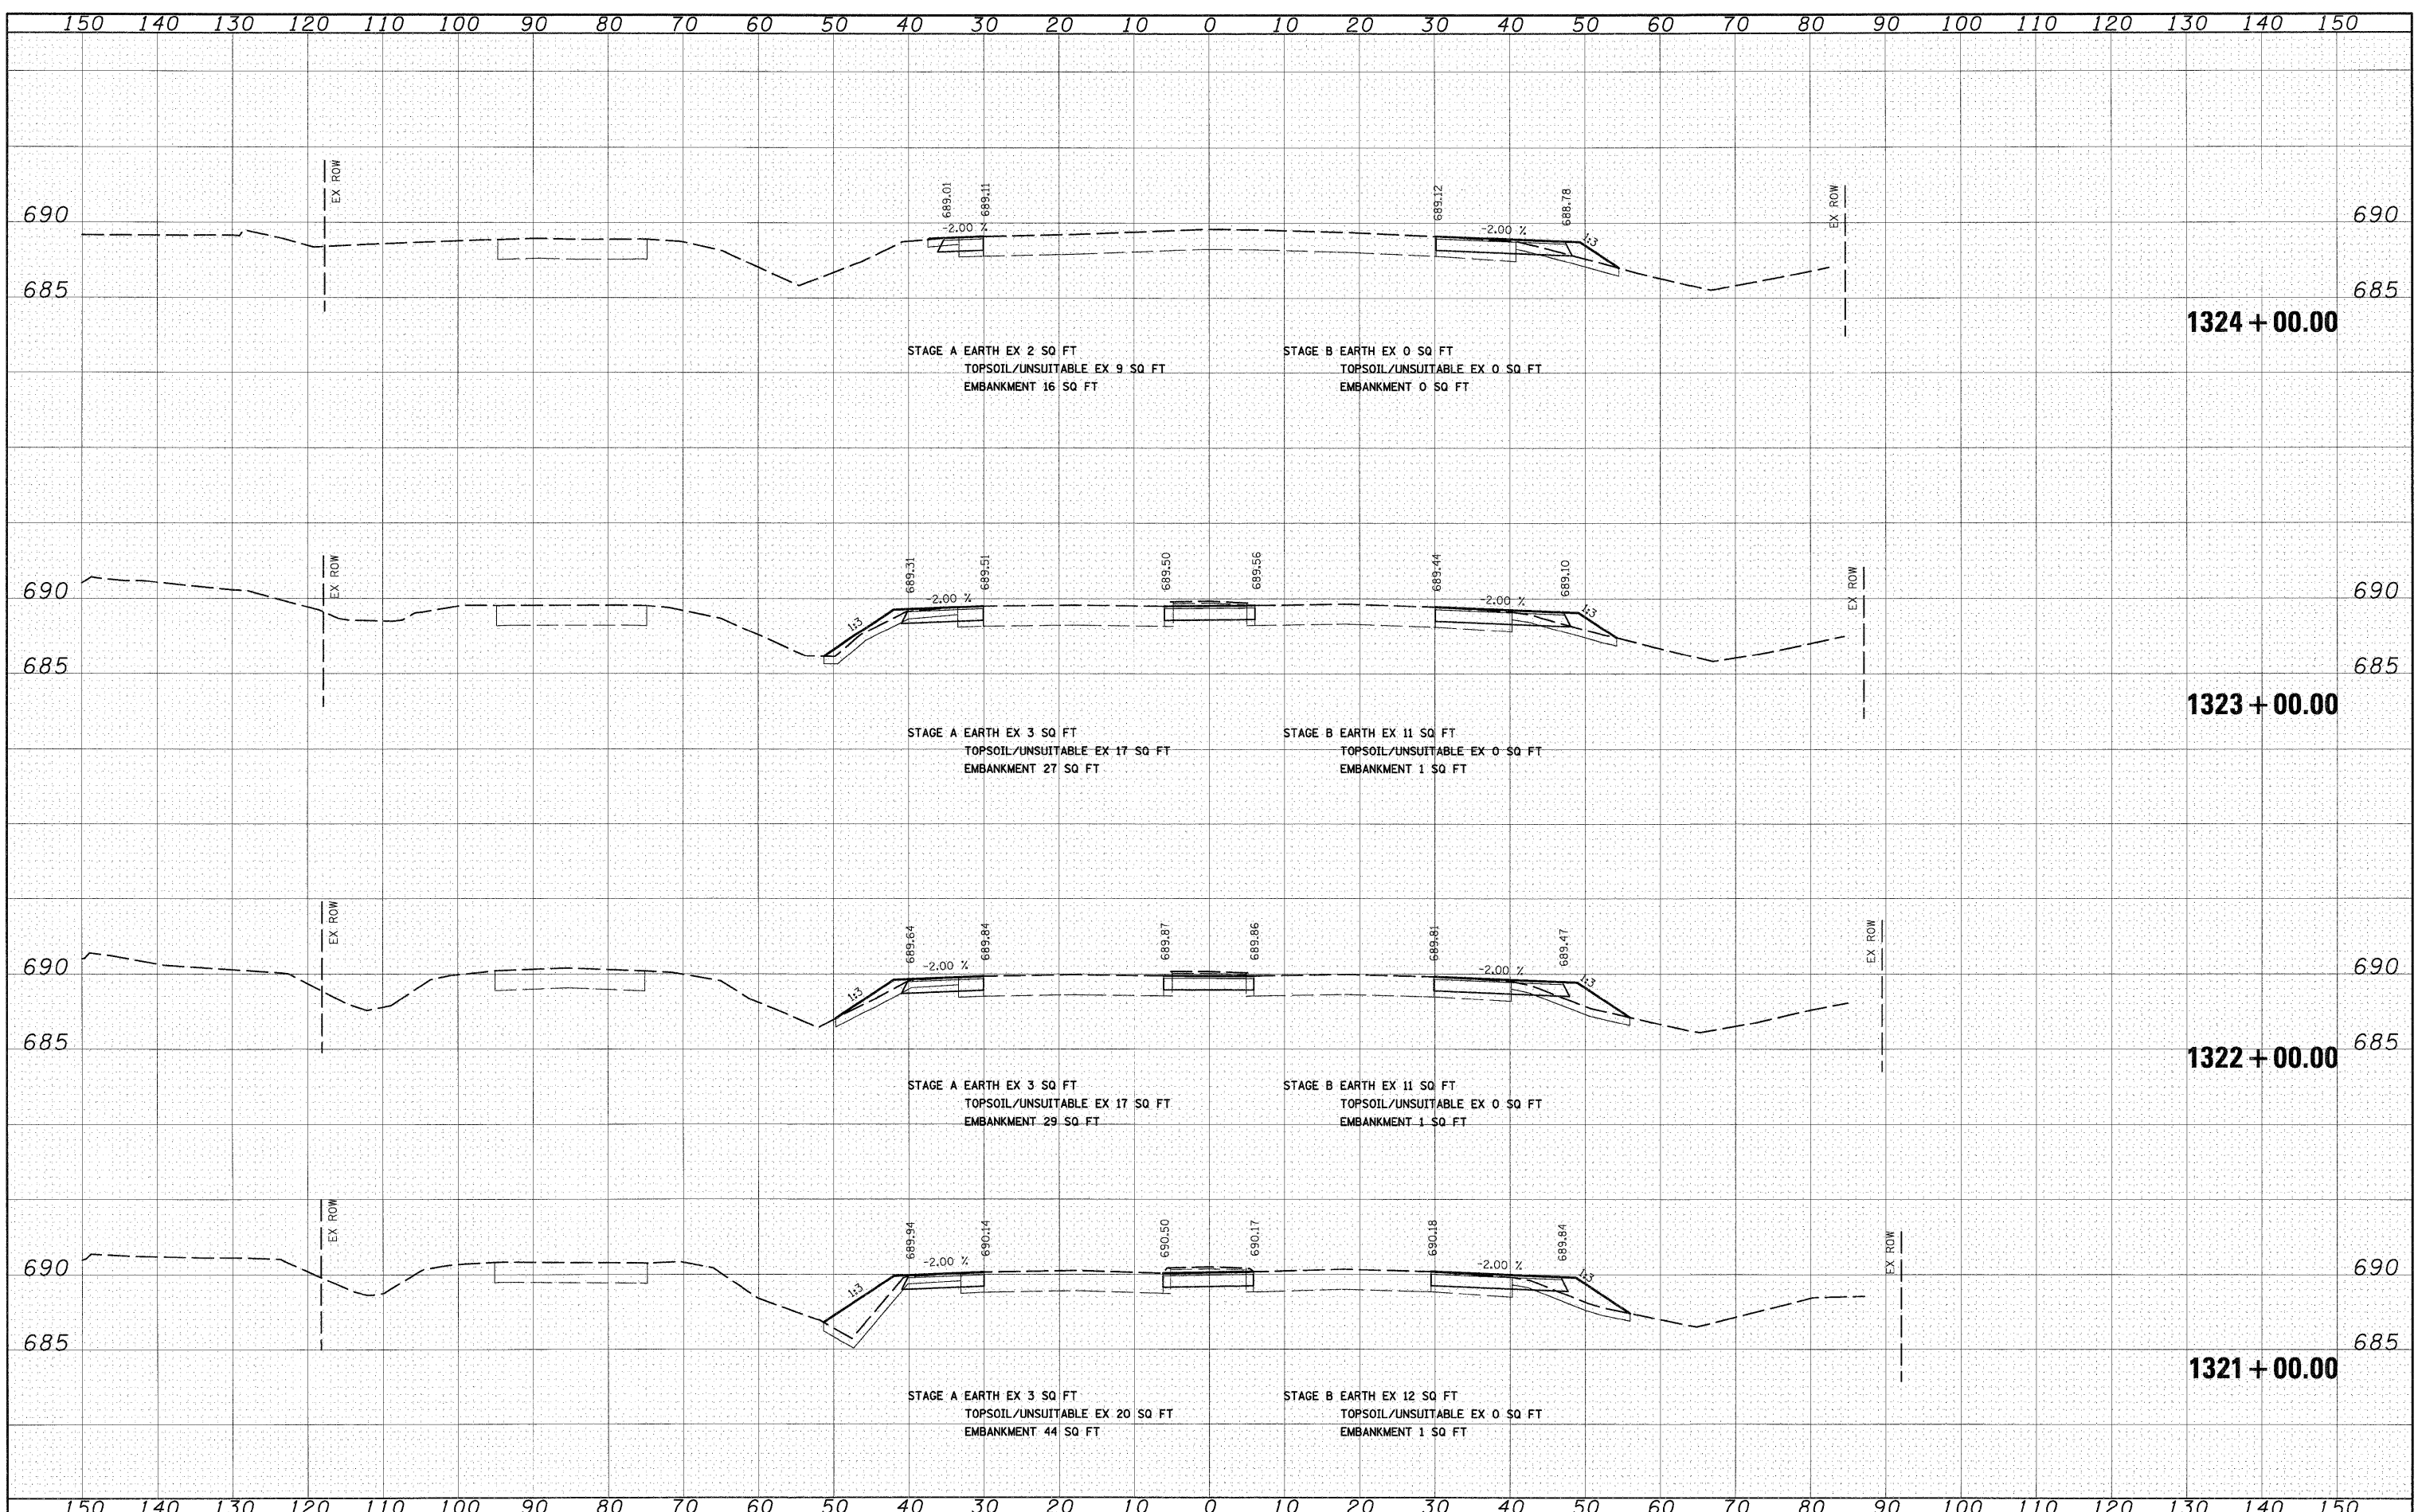

FILE NAME = 1:\Dgn\sheets\xs022.dgn

USER NAME = EricG
 PLOT SCALE = 1:10
 PLOT DATE = 12/21/2010

DESIGNED - JCL
 DRAWN - JCL
 CHECKED - EJG
 DATE - 12/17/10

REVISED -
 REVISED -
 REVISED -
 REVISED -

**STATE OF ILLINOIS
 DEPARTMENT OF TRANSPORTATION**

IL 50 TEMPORARY PAVEMENT CROSS SECTIONS

SCALE: 1"=10'H; 1"=5'V SHEET NO. 9 OF 10 SHEETS STA. 1321+00.00 TO STA. 1324+00.00

F.A.I. RTE.	SECTION	COUNTY	TOTAL SHEETS	SHEET NO.
57	(46-2) I, HBR, VBR	KANKAKEE	558	434
XS-TIL50-09			CONTRACT NO. 66409	
FED. ROAD DIST. NO. 3 ILLINOIS FED. AID PROJECT				