


FINAL	SURVEYED	DATE
SURVEY	BY	
NOTE BOOK		
AREAS CHECKED		
NO.		

ORIGINAL	SURVEYED	DATE
SURVEY	BY	
NOTE BOOK		
AREAS CHECKED		
NO.		

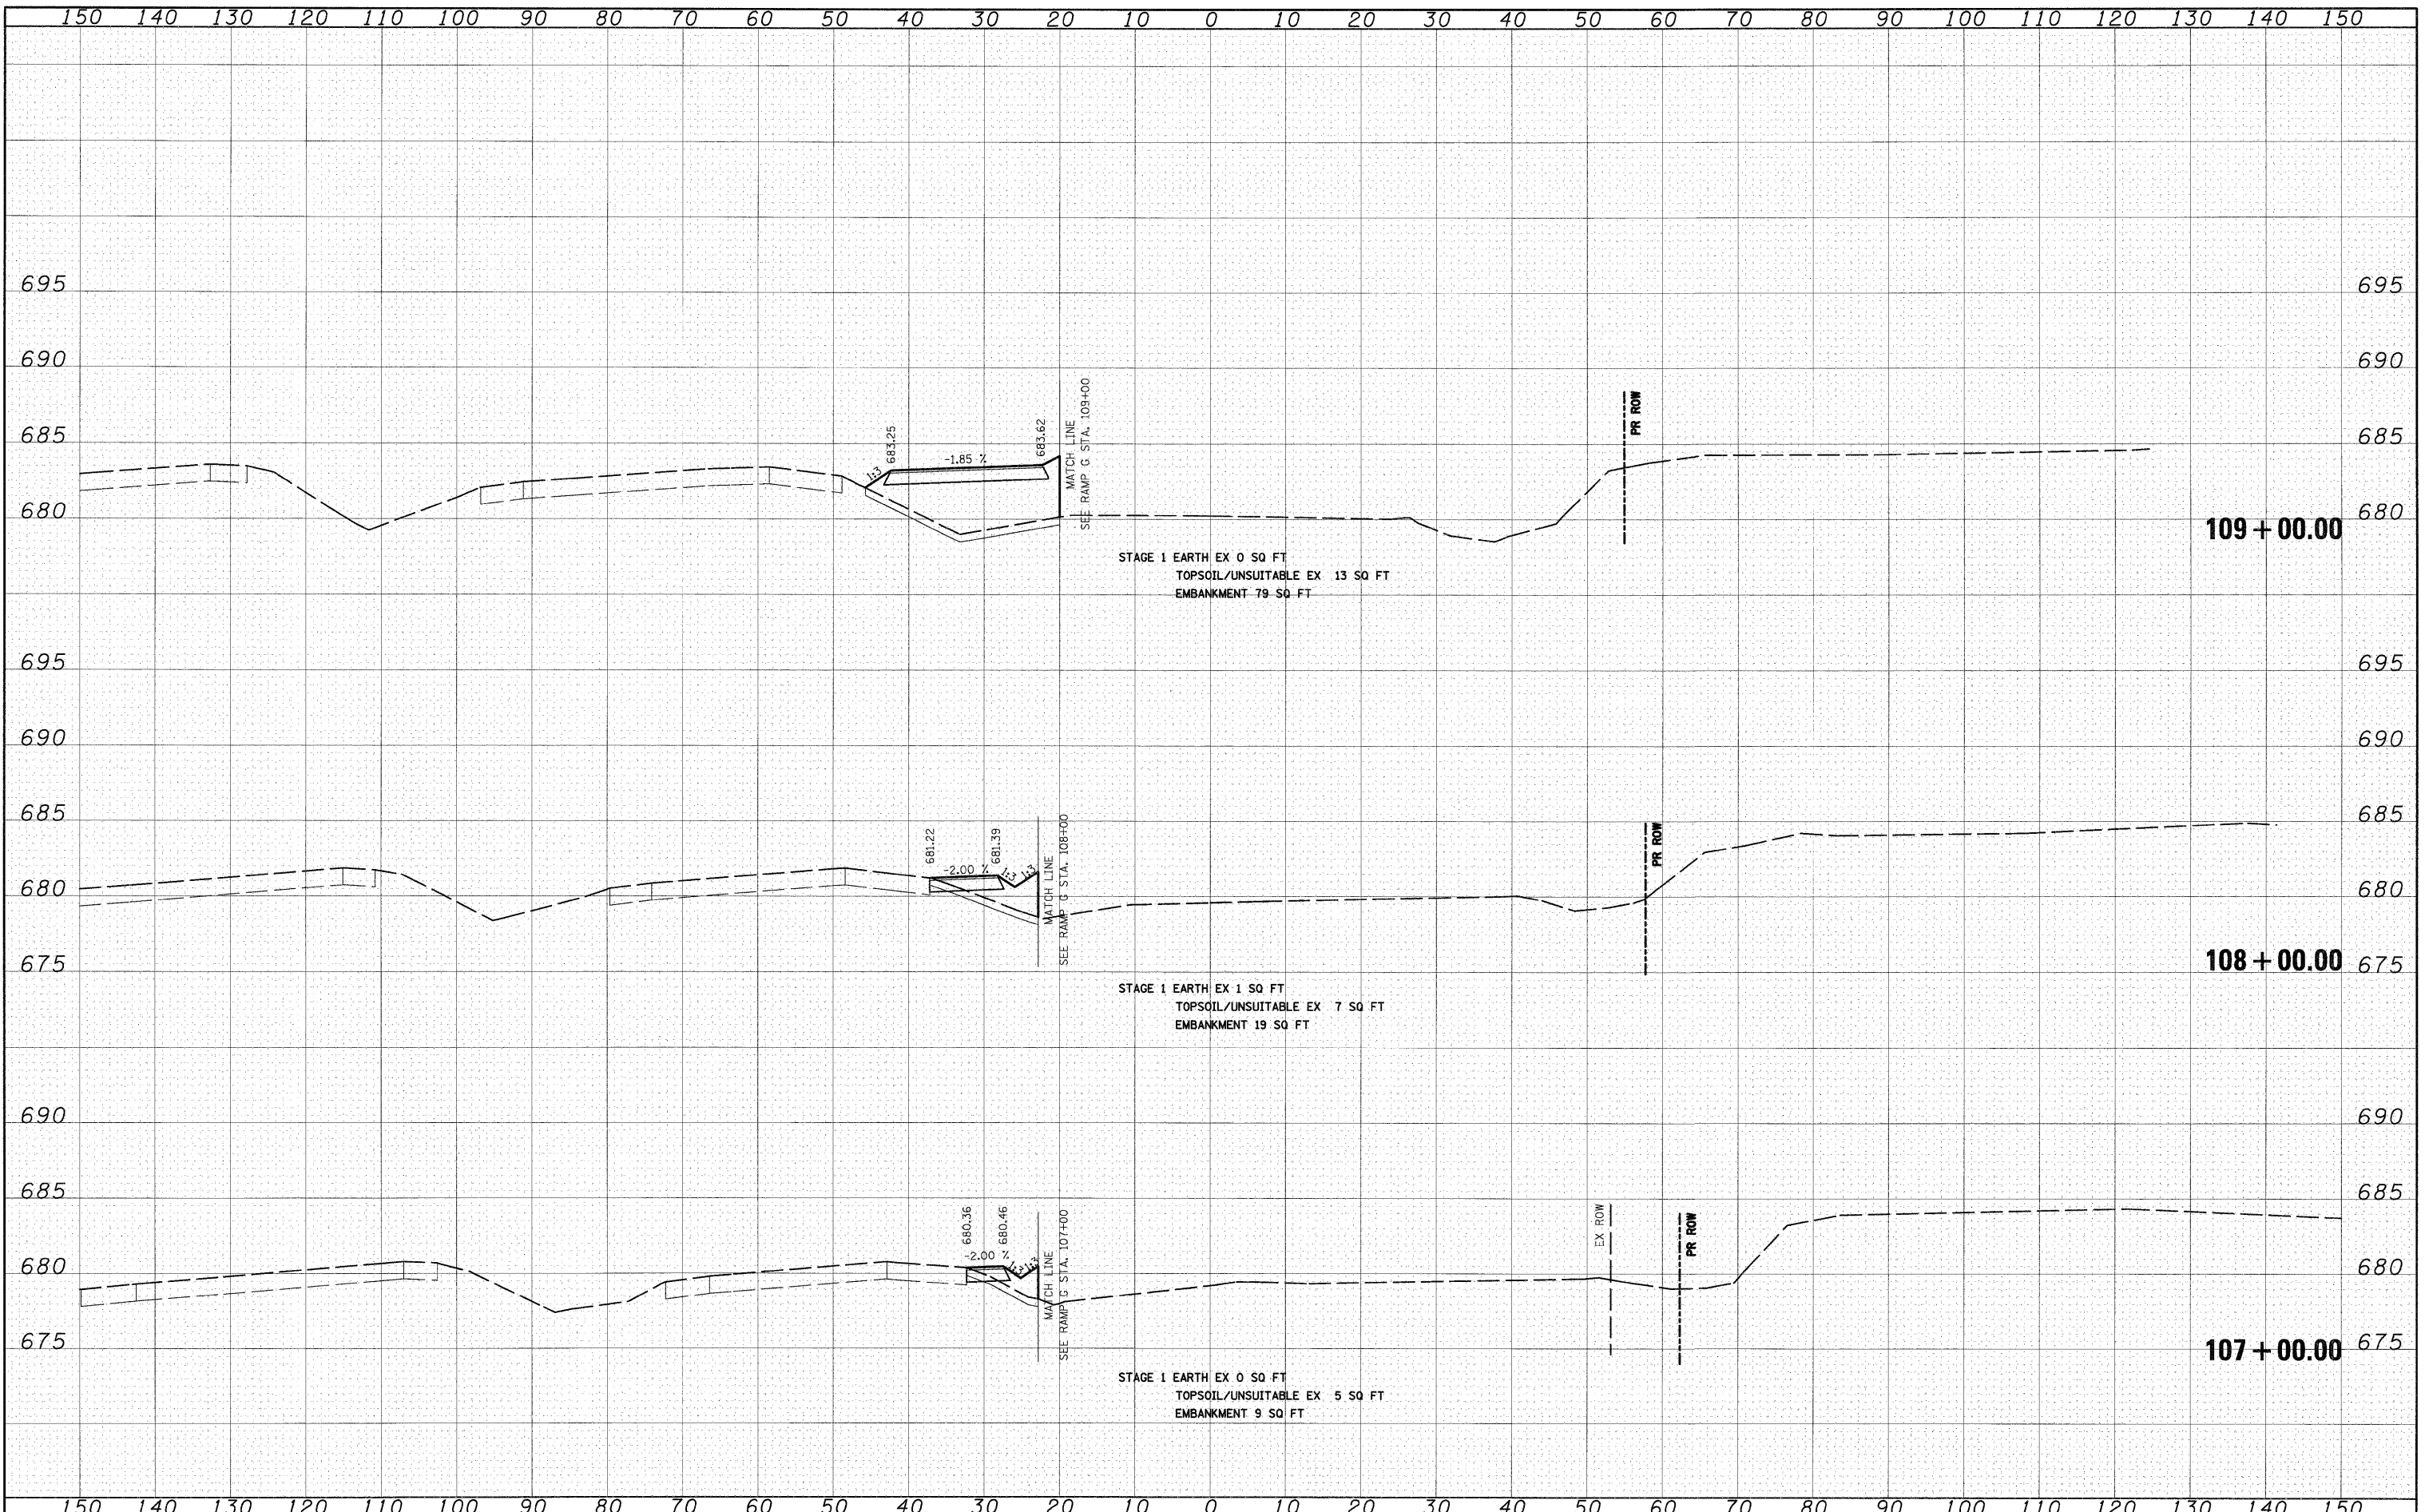

FILE NAME = I:\Dgn\sheets\vs025.dgn

USER NAME = EricG
 PLOT SCALE = 1:10
 PLOT DATE = 12/21/2010

DESIGNED - JCL
 DRAWN - JCL
 CHECKED - EJJ
 DATE - 12/17/10

REVISED -
 REVISED -
 REVISED -
 REVISED -

**STATE OF ILLINOIS
 DEPARTMENT OF TRANSPORTATION**

RAMP G TEMPORARY PAVEMENT CROSS SECTIONS

SCALE: 1"=10'H; 1"=5'V SHEET NO. 1 OF 6 SHEETS STA. 107+00.00 TO STA. 109+00.00

F.A.1 RTE.	SECTION	COUNTY	TOTAL SHEETS	SHEET NO.
57	(46-2) I, HBR, VBR	KANKAKEE	558	443
XS-TRAMP G-01			CONTRACT NO. 66409	
FED. ROAD DIST. NO. 3 ILLINOIS FED. AID PROJECT				