


FINAL SURVEY	DATE
SURVEYED	BY
PLOTTED	
DATE	
NOTE BOOK	
AREAS	
CHECKED	
NO.	

ORIGINAL SURVEY	DATE
SURVEYED	BY
PLOTTED	
DATE	
NOTE BOOK	
AREAS	
CHECKED	
NO.	

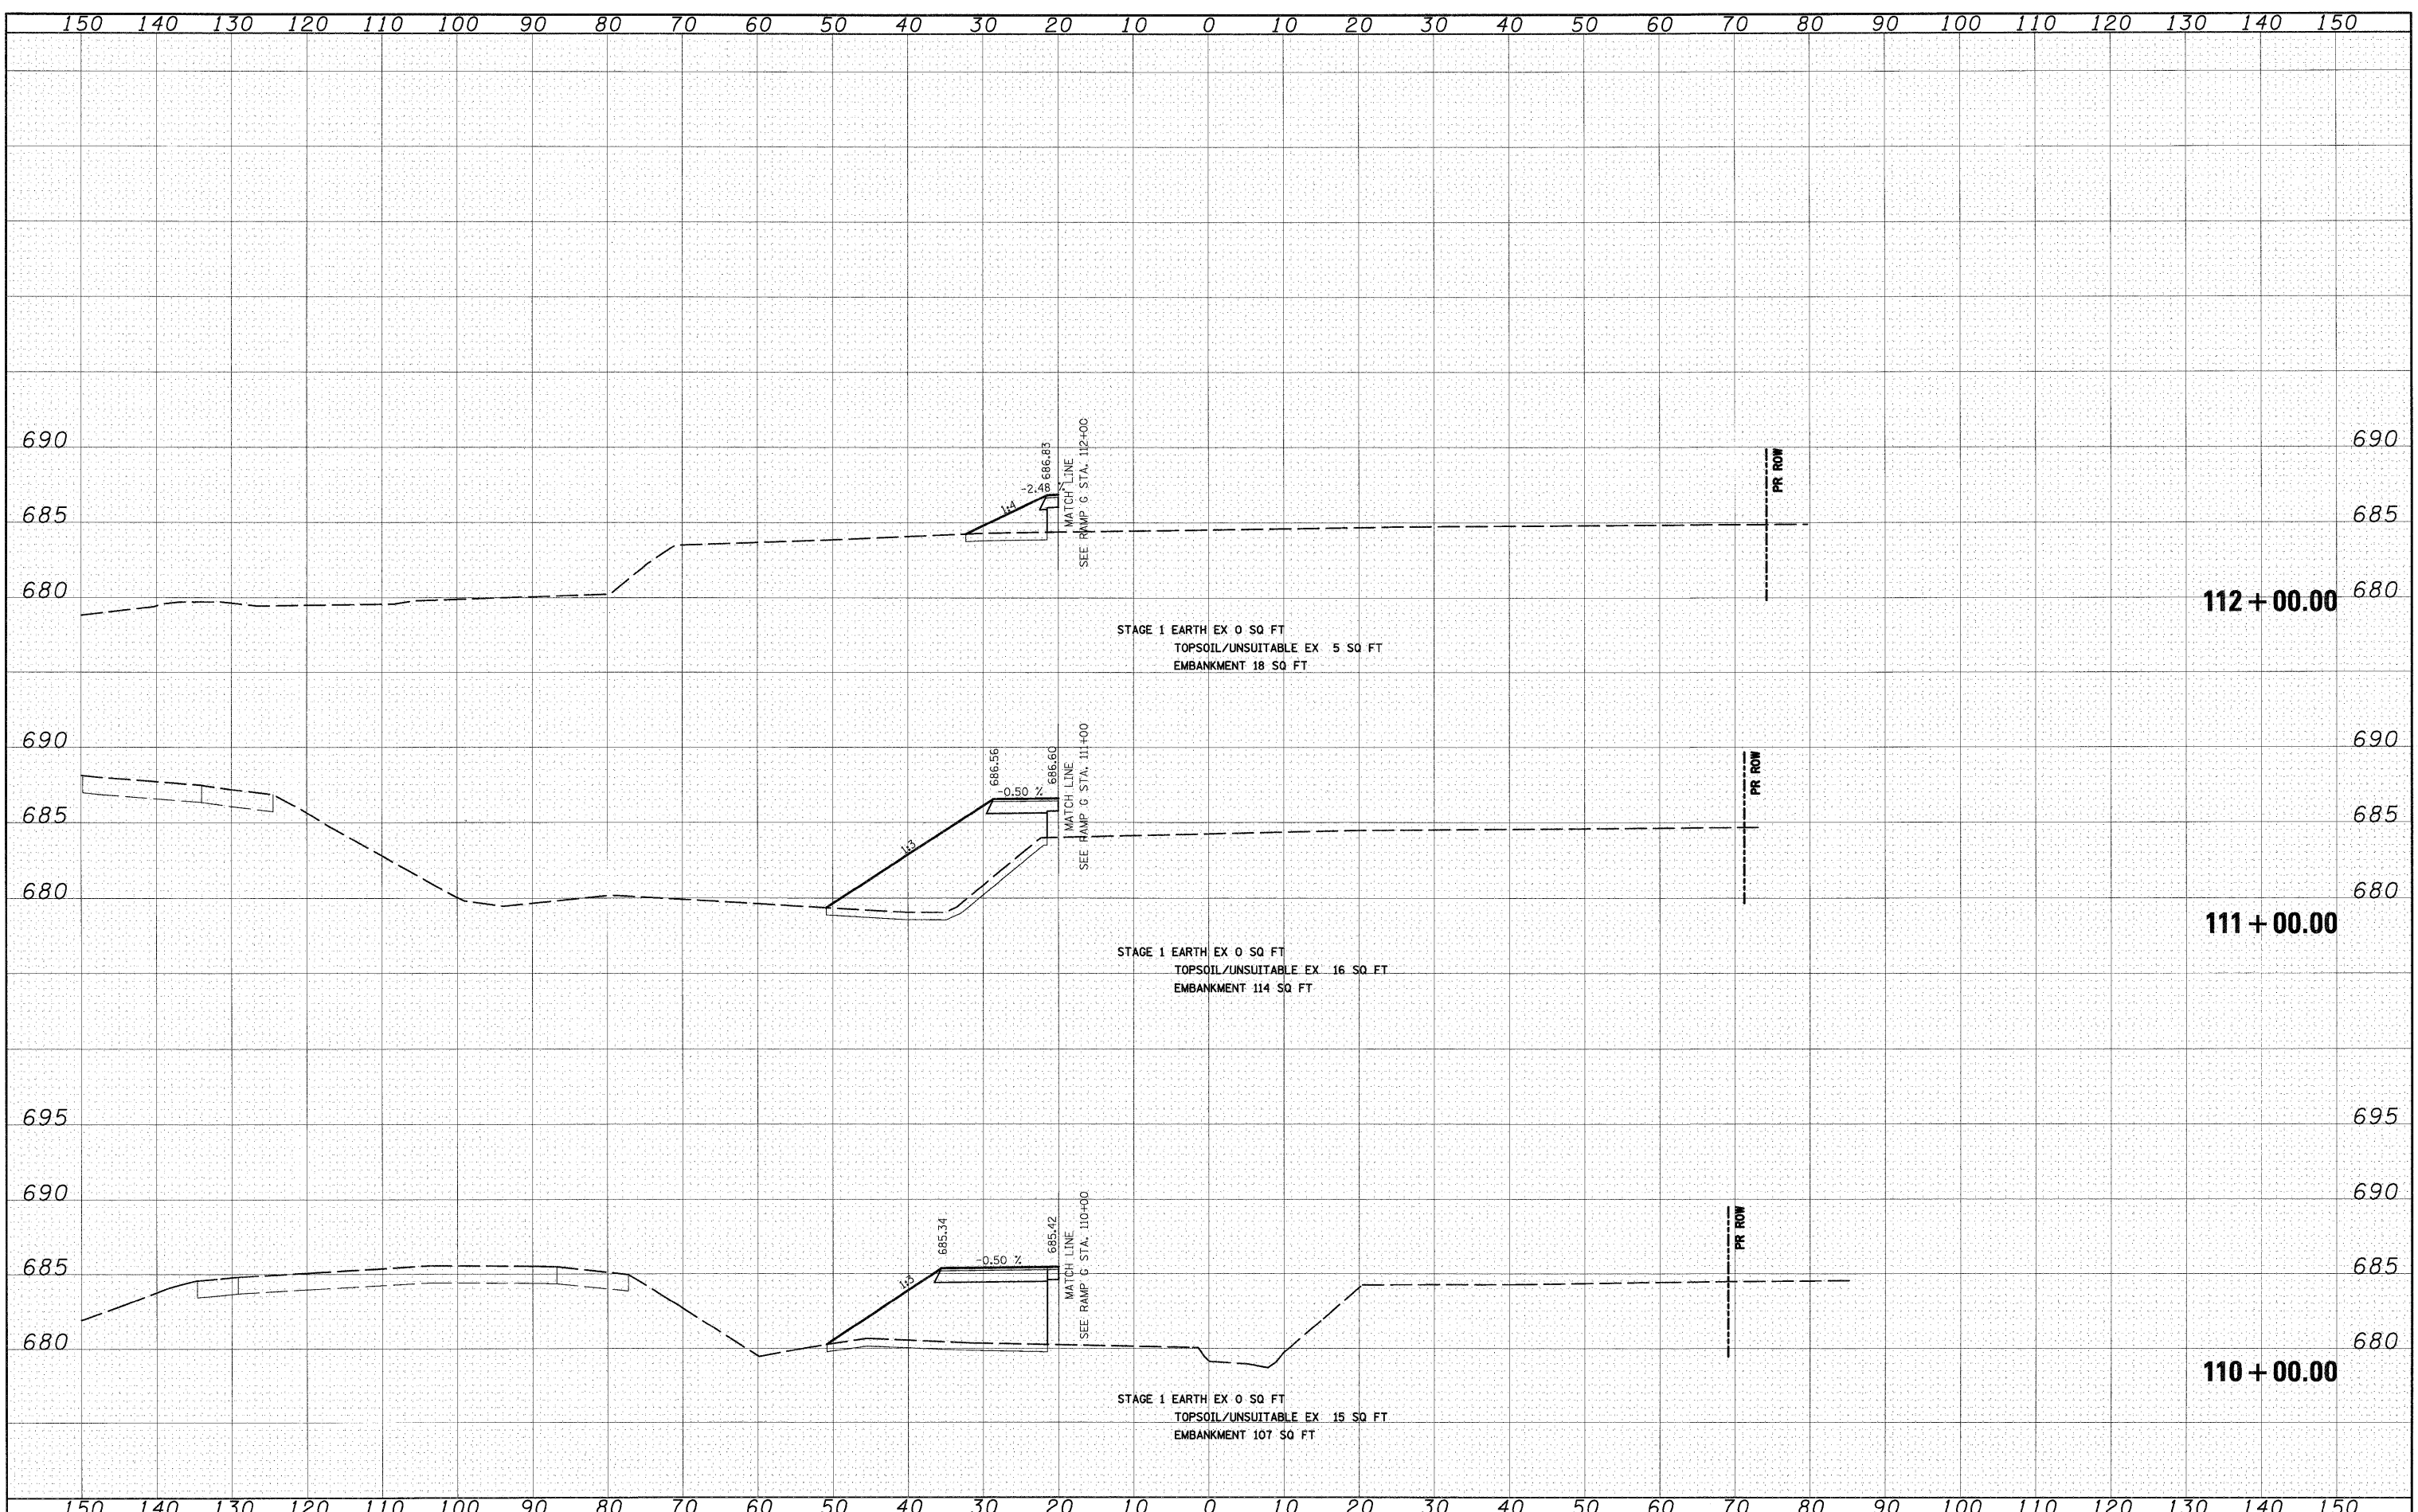

FILE NAME = I:\Dgn\sheets\ks225.dgn	USER NAME = EricG	DESIGNED - JCL	REVISED -	STATE OF ILLINOIS DEPARTMENT OF TRANSPORTATION	RAMP G TEMPORARY PAVEMENT CROSS SECTIONS	F.A.I. RTE.	SECTION	COUNTY	TOTAL SHEETS	SHEET NO.
PLOT SCALE = 1:10	DRAWN - JCL	REVISED -	57			(46-2) I, HBR, VBR	KANKAKEE	558	444	
PLOT DATE = 12/21/2010	CHECKED - EJG	REVISED -	XS-TRAMP G-02			CONTRACT NO. 66409				
	DATE - 12/17/10	REVISED -	SCALE: 1"=10'H; 1"=5'V SHEET NO. 2 OF 6 SHEETS			STA. 110+00.00 TO STA. 112+00.00		FED. ROAD DIST. NO. 3 ILLINOIS FED. AID PROJECT		