


DATE	
BY	
SURVEYED	
TEMP. DATE	
AREAS CHECKED	
NO.	
FINAL SURVEY	
NOTE BOOK	
AREAS CHECKED	
NO.	

DATE	
BY	
SURVEYED	
TEMP. DATE	
AREAS CHECKED	
NO.	
ORIGINAL SURVEY	
NOTE BOOK	
AREAS CHECKED	
NO.	

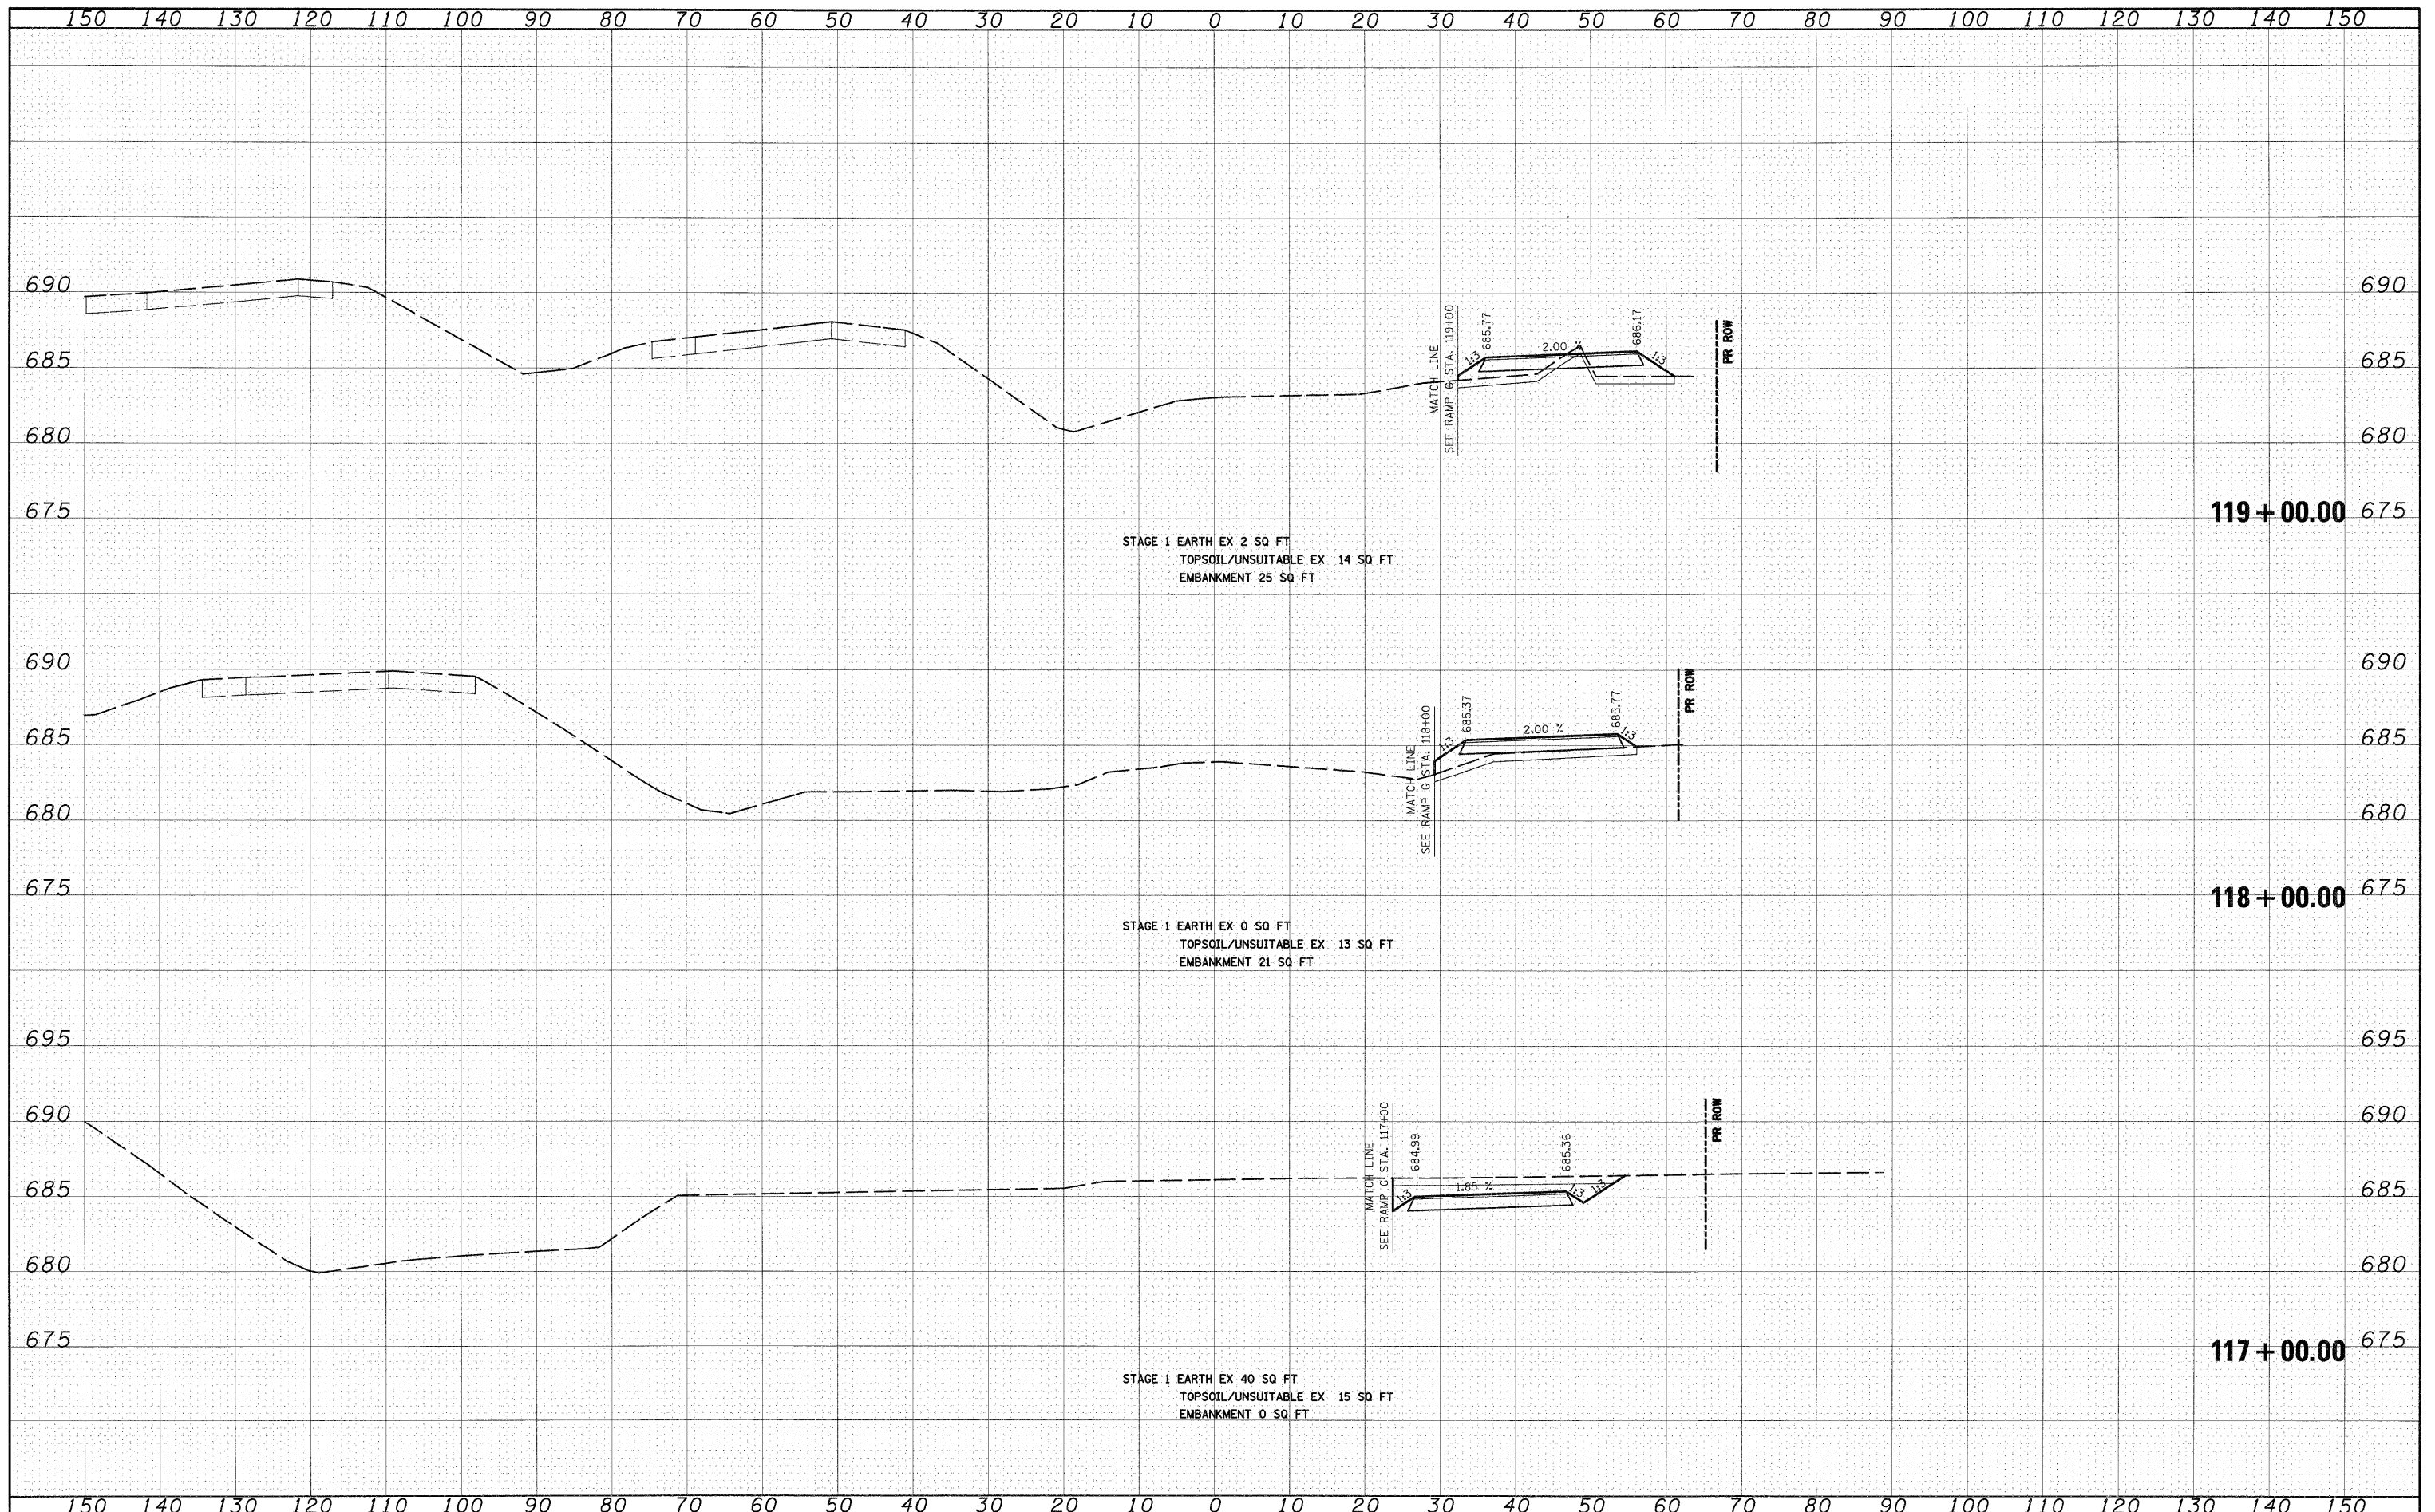

FILE NAME =
I:\Dgn\Sheets\Xs025.dgn

USER NAME = EFG
DESIGNED - JCL
DRAWN - JCL
CHECKED - EJJ
DATE - 12/17/10
PLOT SCALE = 1:10
PLOT DATE = 12/21/2010

REVISÉ -
REVISÉ -
REVISÉ -
REVISÉ -

REVISÉ -
REVISÉ -
REVISÉ -
REVISÉ -

**STATE OF ILLINOIS
DEPARTMENT OF TRANSPORTATION**

RAMP G TEMPORARY PAVEMENT CROSS SECTIONS

SCALE: 1"=10'H; 1"=5'V SHEET NO. 4 OF 6 SHEETS STA. 117+00.00 TO STA. 119+00.00

F.A.I. RTE.	SECTION	COUNTY	TOTAL SHEETS	SHEET NO.
57	(46-2) I, HBR, VBR	KANKAKEE	558	446
XS-TRAMP G-04			CONTRACT NO. 66409	
FED. ROAD DIST. NO. 3 ILLINOIS FED. AID PROJECT				