


FINAL SURVEY	SURVEYED	BY	DATE
NOTE BOOK	PLotted		
AREAS CHECKED	DATE		
NO.			

ORIGINAL SURVEY	SURVEYED	BY	DATE
NOTE BOOK	PLotted		
AREAS CHECKED	DATE		
NO.			

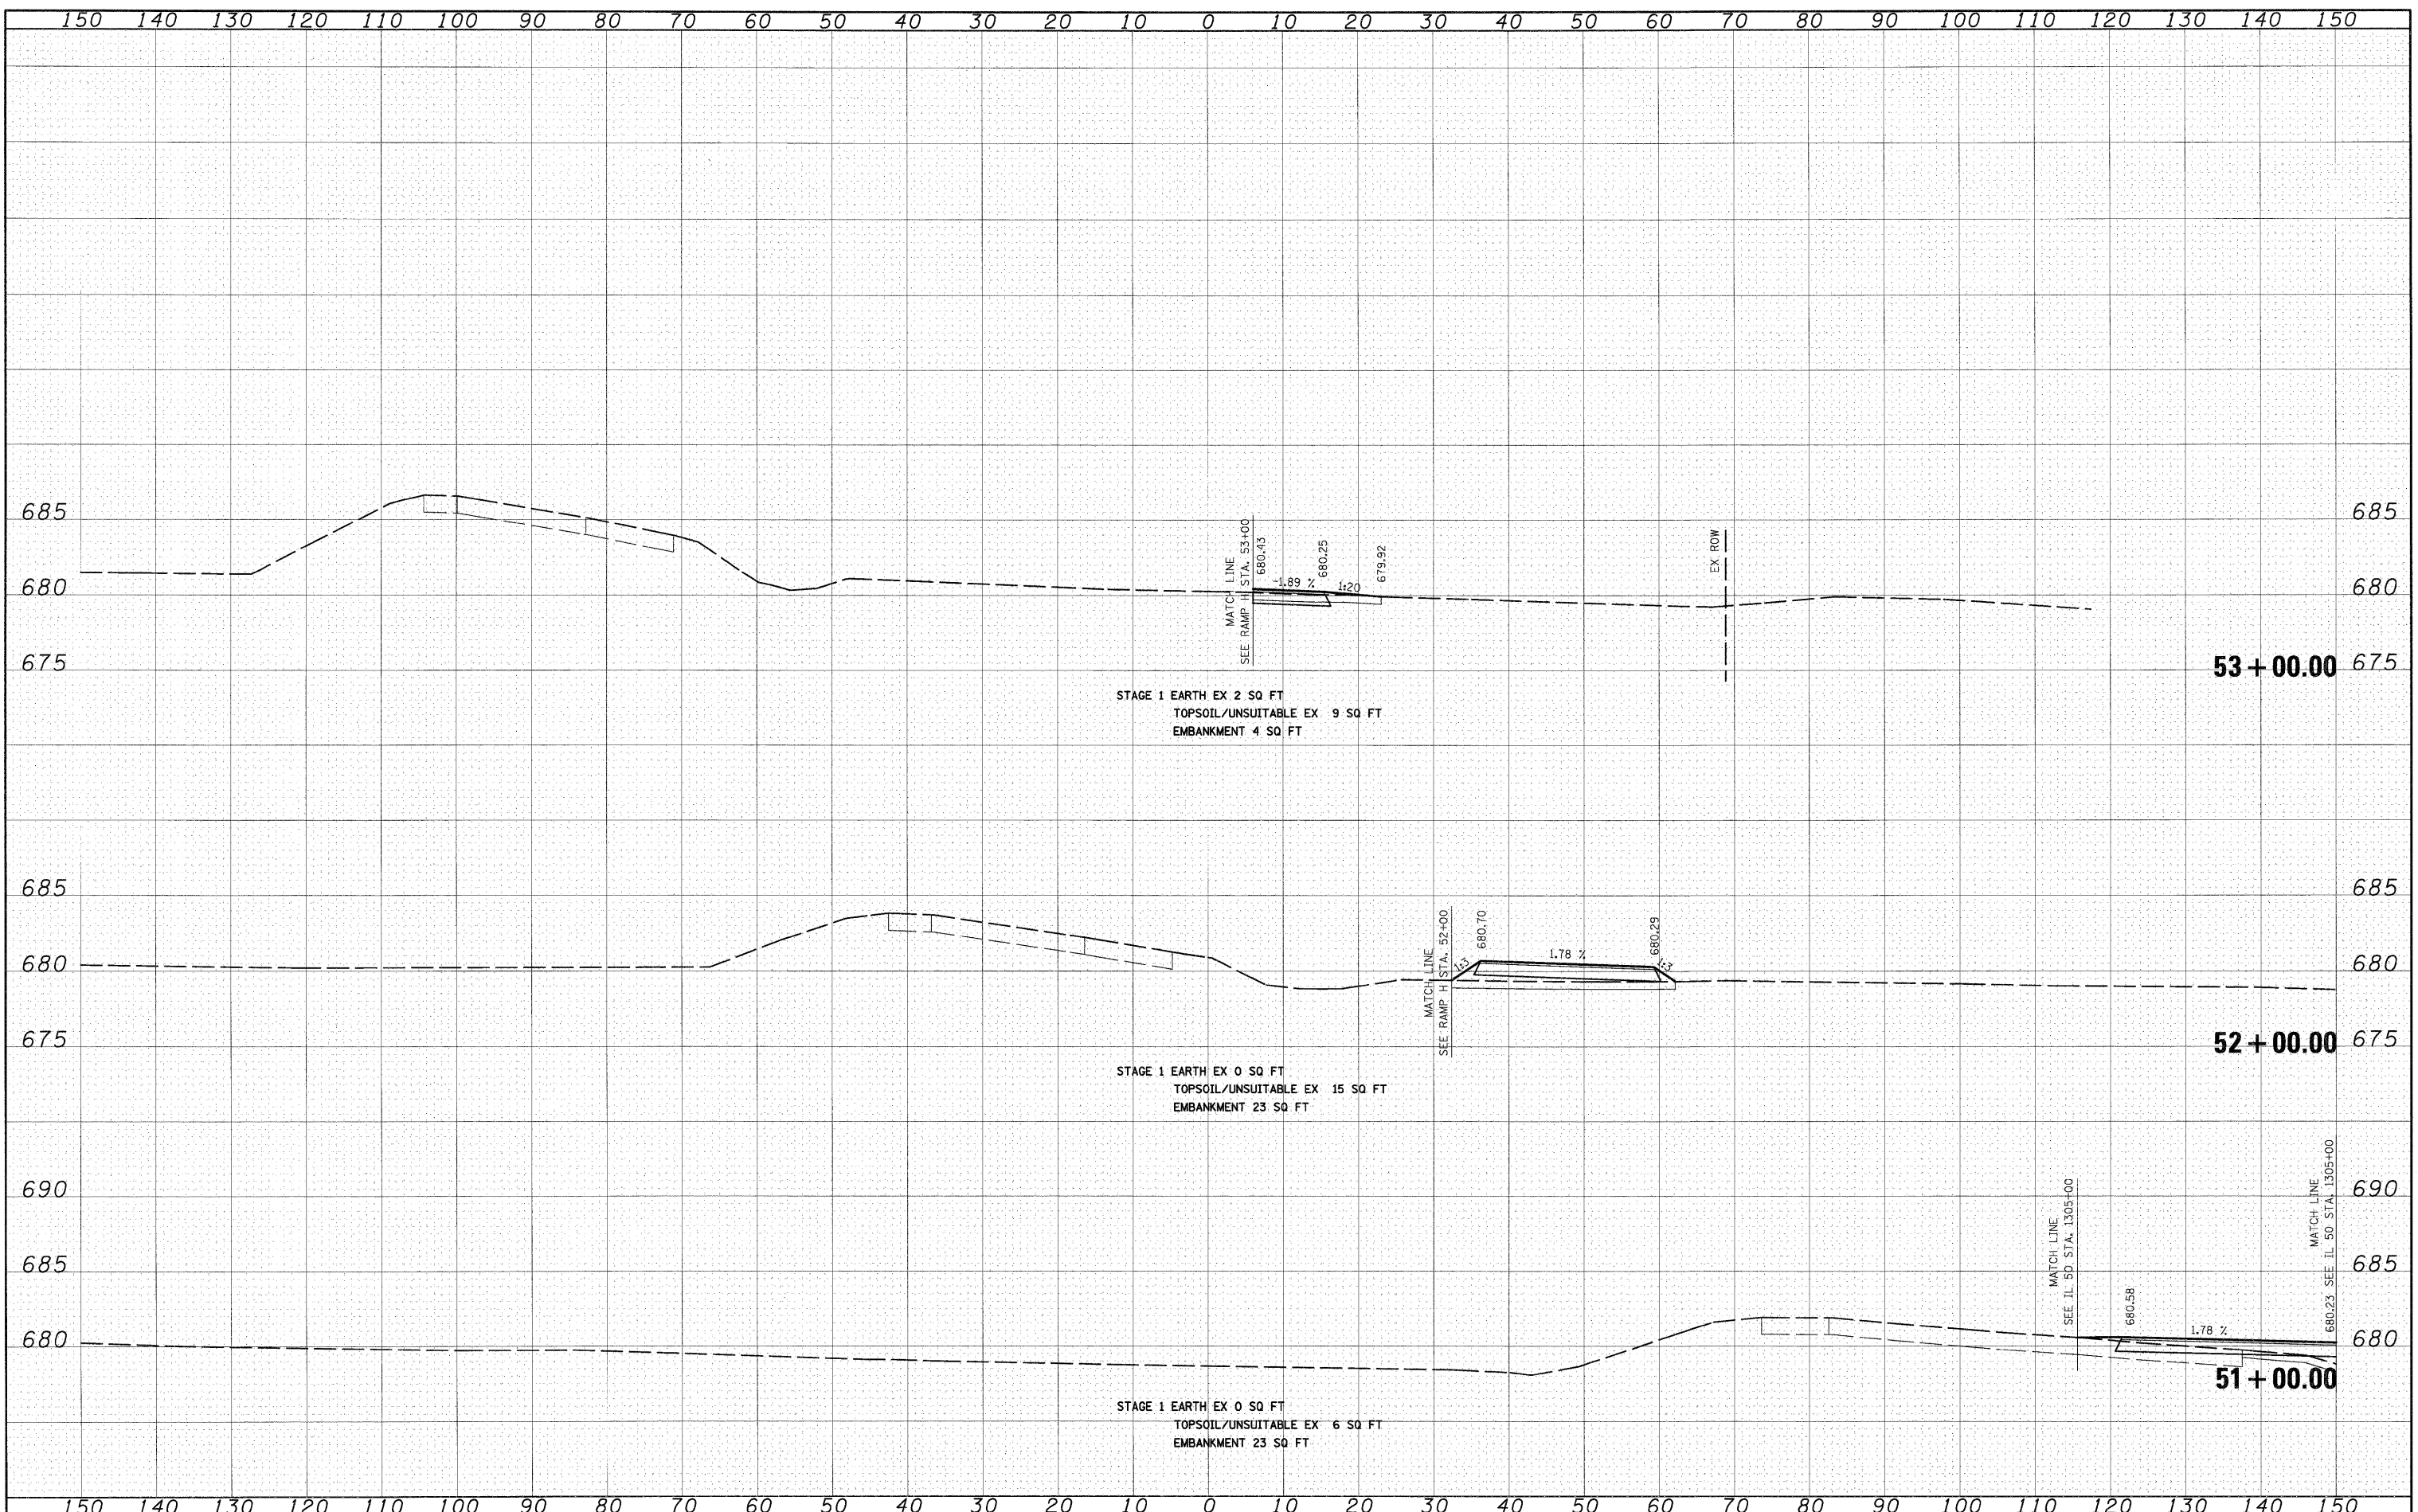

FILE NAME = I:\Dgn\Sheets\ks026.dgn

USER NAME = EristG  
 DESIGNED - JCL  
 DRAWN - JCL  
 CHECKED - EJG  
 DATE - 12/17/10

REVISED -  
 REVISED -  
 REVISED -  
 REVISED -

**STATE OF ILLINOIS  
 DEPARTMENT OF TRANSPORTATION**

**RAMP H TEMPORARY PAVEMENT CROSS SECTIONS**

SCALE: 1"=10'H; 1"=5'V SHEET NO. 1 OF 3 SHEETS STA. 51+00.00 TO STA. 53+00.00

F.A.I. RTE.	SECTION	COUNTY	TOTAL SHEETS	SHEET NO.
57	(46-2) I, HBR, VBR	KANKAKEE	558	449
<b>XS-TRAMP H-01</b>			<b>CONTRACT NO. 66409</b>	
FED. ROAD DIST. NO. 3 ILLINOIS FED. AID PROJECT				