


DATE	
BY	
SURVEYED	
PLOTTED	
DATE	
NOTE BOOK	
AREAS CHECKED	
NO.	

DATE	
BY	
SURVEYED	
PLOTTED	
DATE	
NOTE BOOK	
AREAS CHECKED	
NO.	

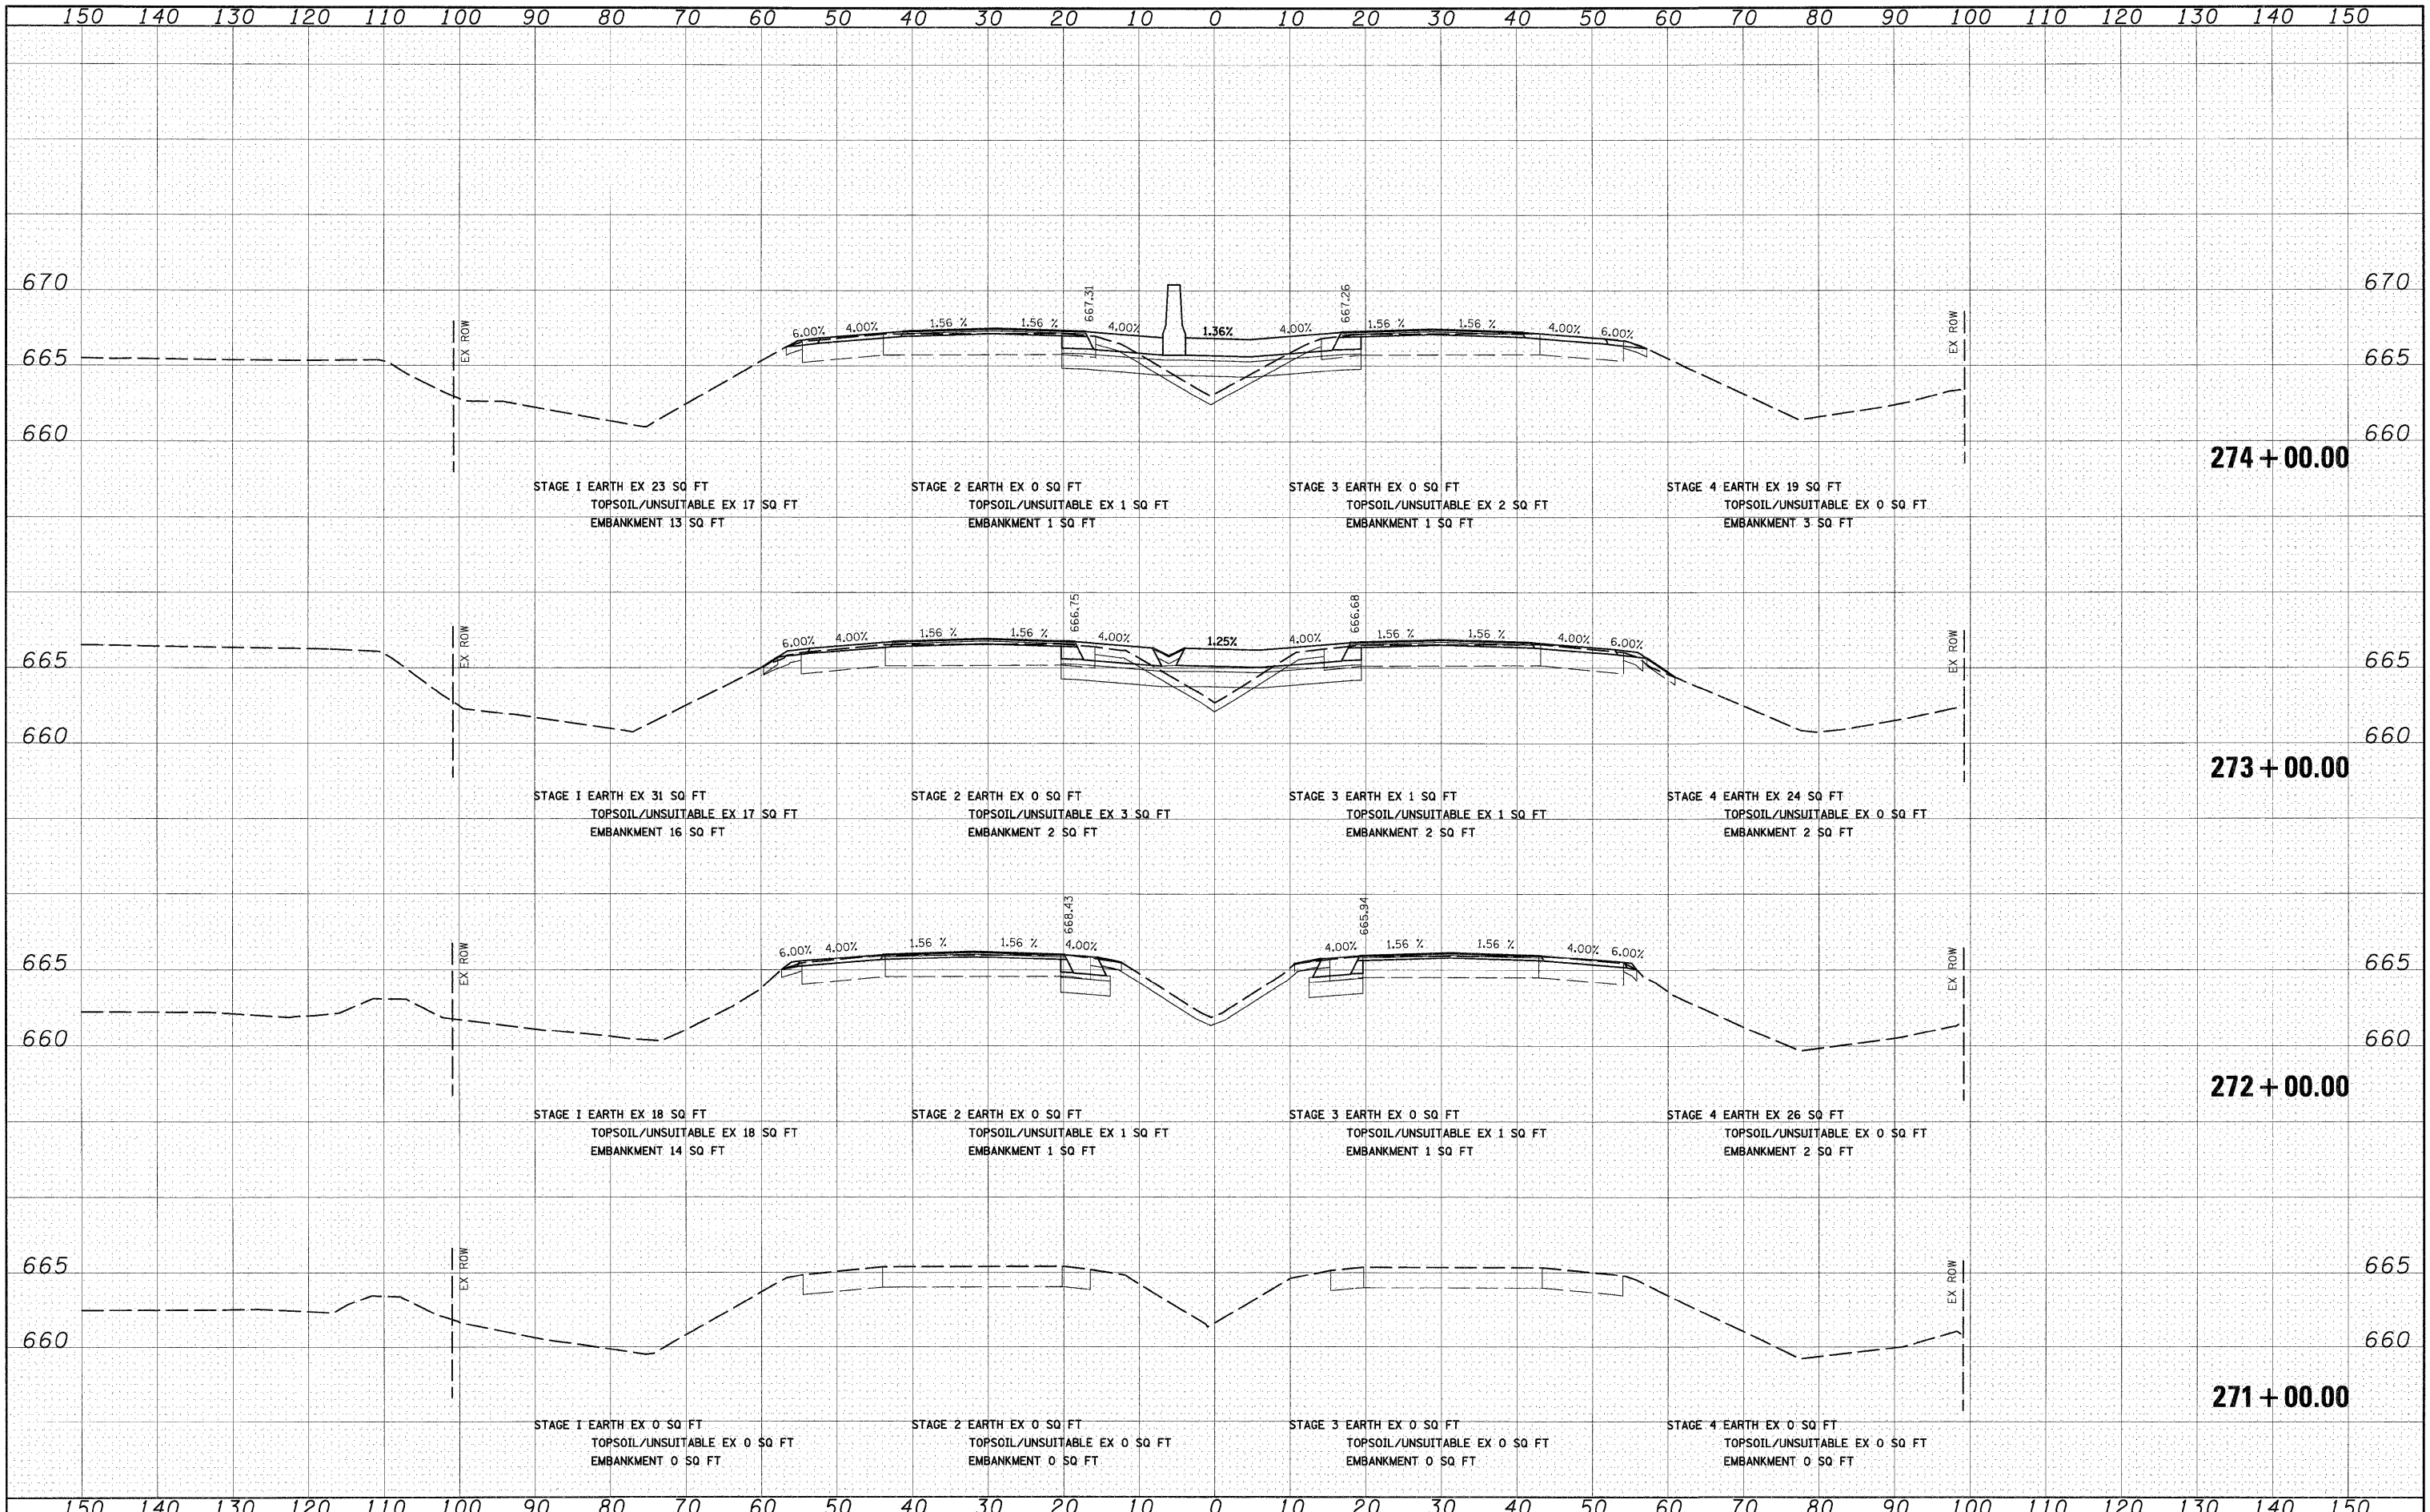

FILE NAME = I:\Dgn\sheets\150201.dgn	USER NAME = EricG	DESIGNED - JCL	REVISED -	STATE OF ILLINOIS DEPARTMENT OF TRANSPORTATION	I-57 CROSS SECTIONS	F.A.I. RTE. 57	SECTION (46-2) I, HBR, VBR	COUNTY KANKAKEE	TOTAL SHEETS 558	SHEET NO. 452		
PLT SCALE = 1:10	CHECKED - EJG	REVISED -	XS-157-01			CONTRACT NO. 66409						
PLT DATE = 12/21/2010	DATE - 12/17/10	REVISED -	SCALE: 1"=10'H; 1"=5'V			SHEET NO. 1 OF 53 SHEETS		STA. 271+00.00 TO STA. 274+00.00		FED. ROAD DIST. NO. 3 ILLINOIS FED. AID PROJECT		