


DATE	
BY	
FINAL SURVEY	SURVEYED
NOTE BOOK	PLOTTED
NO.	TEMPLATE
	AREAS CHECKED

DATE	
BY	
ORIGINAL SURVEY	SURVEYED
NOTE BOOK	PLOTTED
NO.	TEMPLATE
	AREAS CHECKED

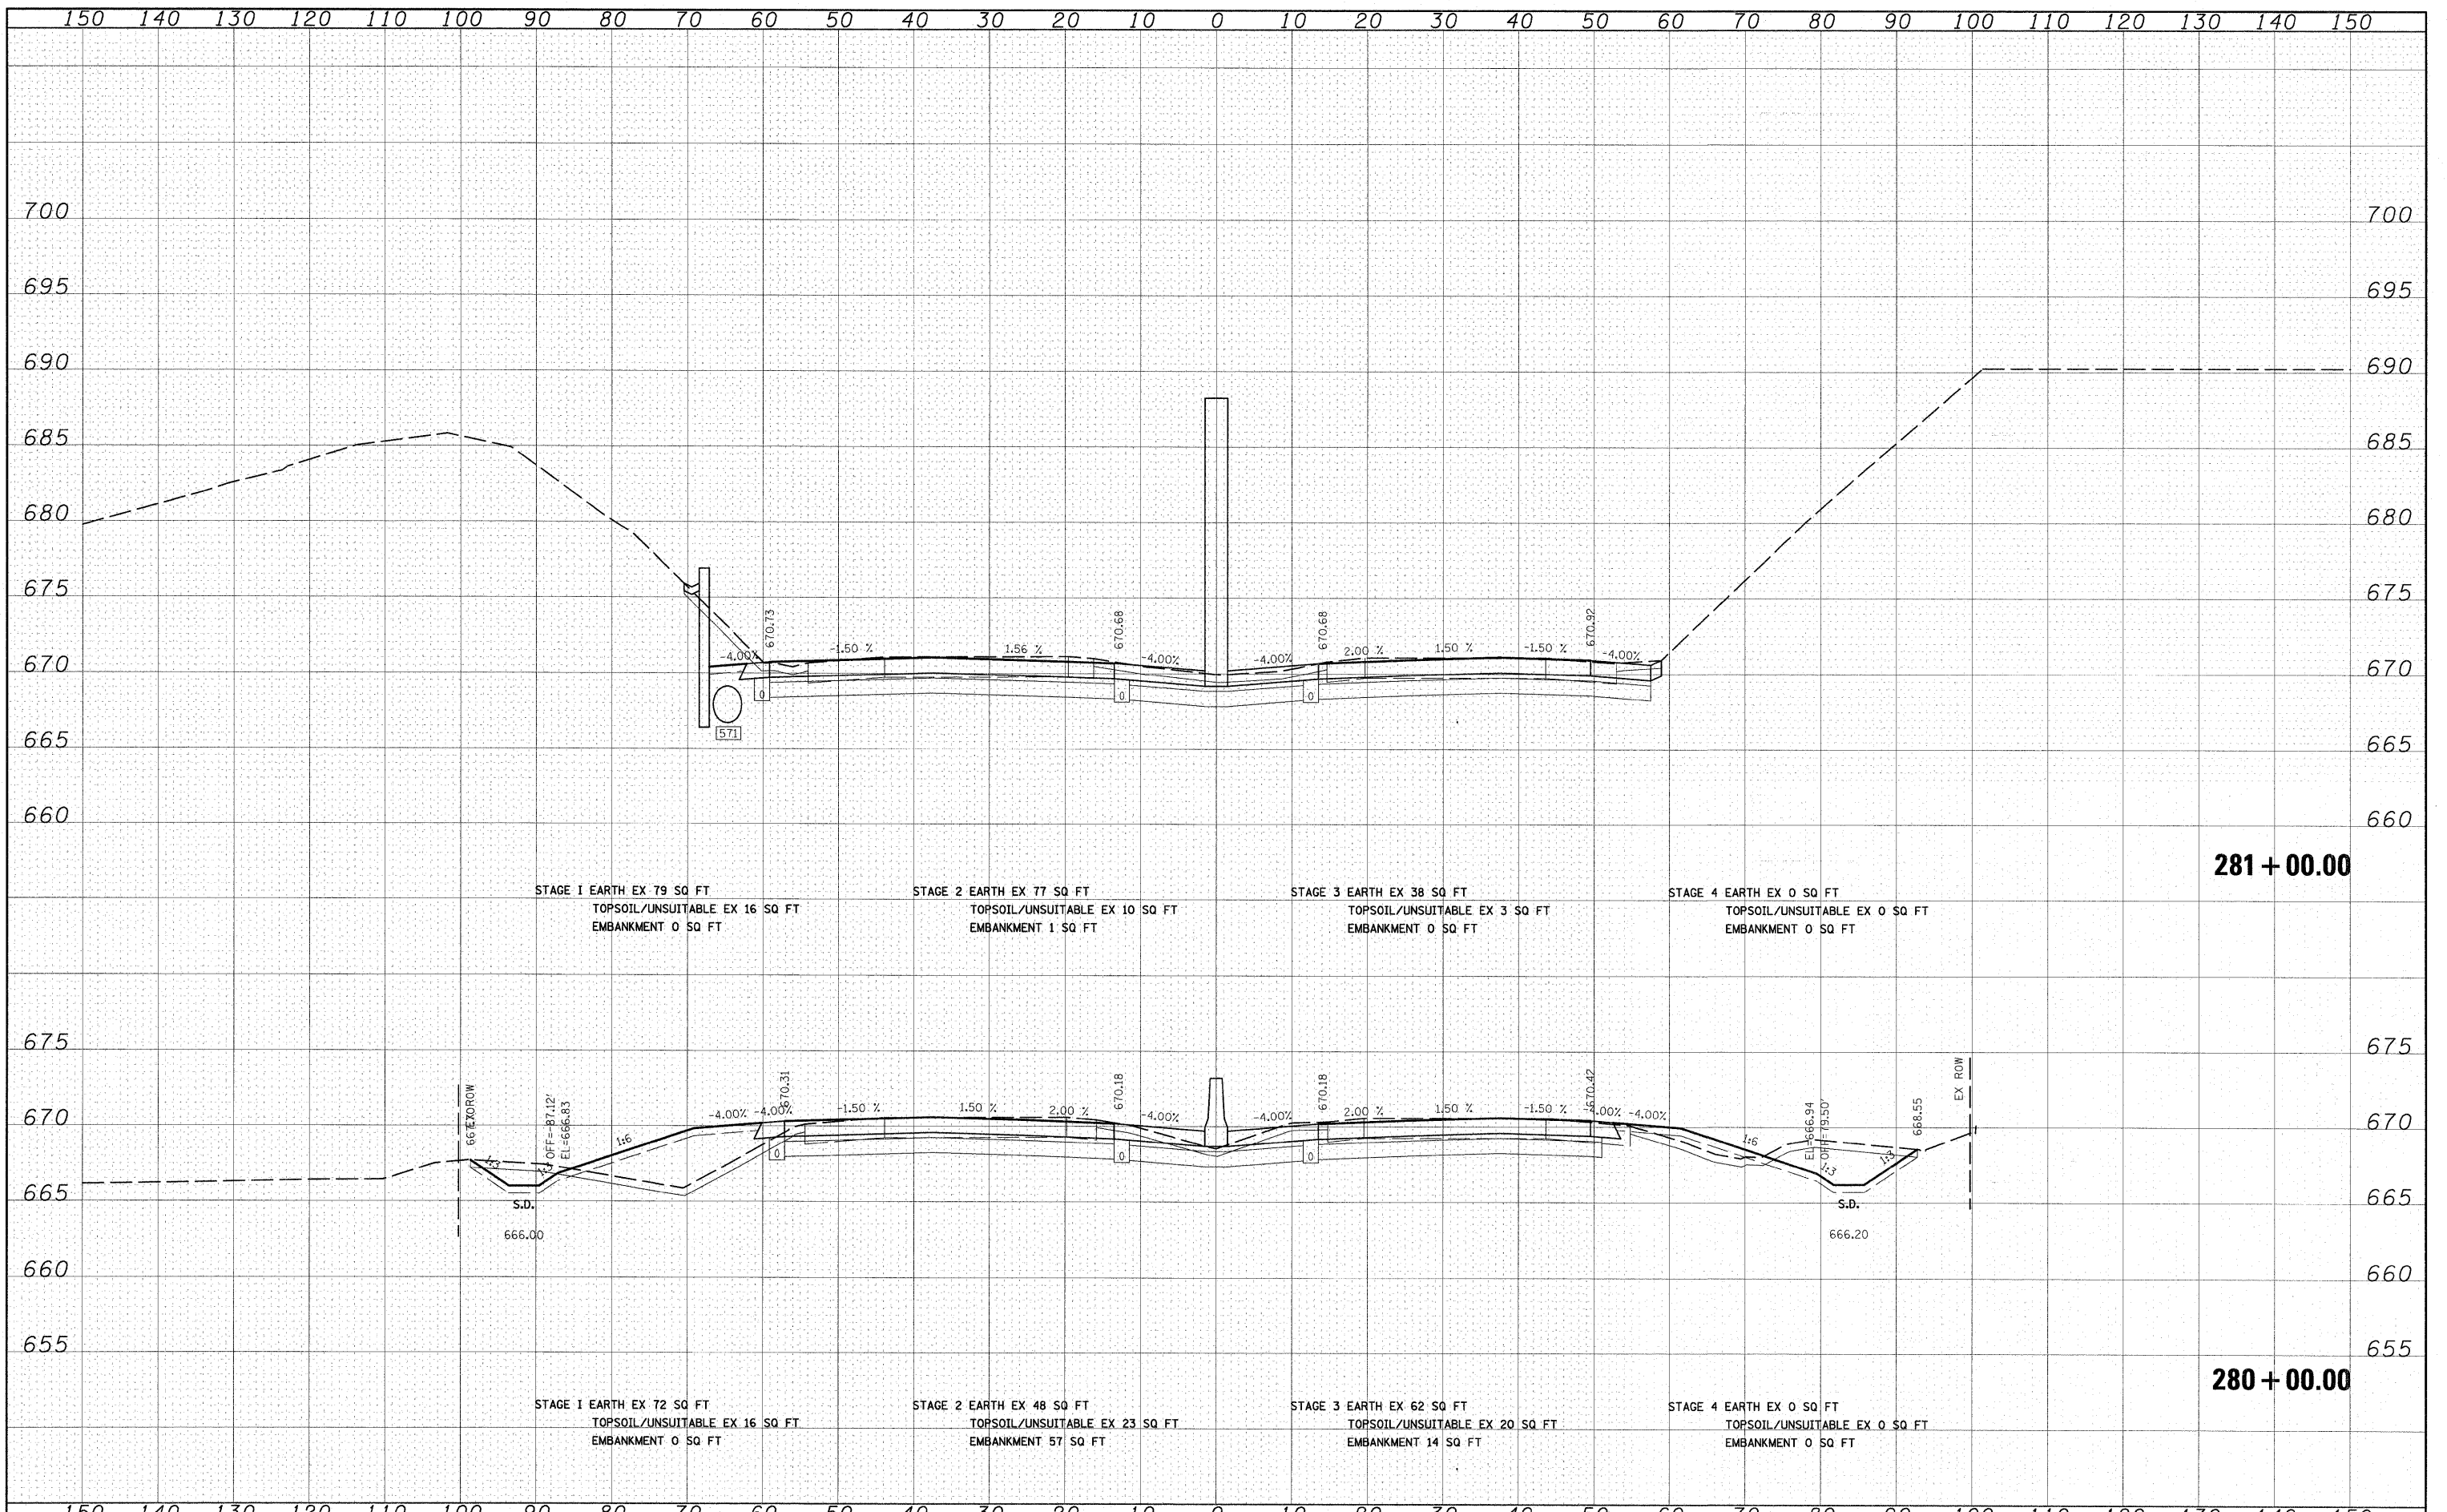

FILE NAME = I:\Dgn\sheet\xs\281.dgn	USER NAME = EricG	DESIGNED - JCL	REVISOR -	STATE OF ILLINOIS DEPARTMENT OF TRANSPORTATION	I-57 CROSS SECTIONS		F.A.I. RTE. 57	SECTION (46-2) I, HBR, VBR	COUNTY KANKAKEE	TOTAL SHEETS 558	SHEET NO. 455	
	PLOT SCALE = 1:100	DRAWN - JCL	REVISOR -		SCALE: 1"=10'H; 1"=5'V	SHEET NO. 4 OF 53 SHEETS	STA. 280+00.00 TO STA. 281+00.00	XS-157-04		CONTRACT NO. 66409		
	PLOT DATE = 3/25/2011	CHECKED - EJG	REVISOR -		FED. ROAD DIST. NO. 3 (ILLINOIS) FED. AID PROJECT							
		DATE - 12/17/10	REVISOR -									