


DATE	
BY	
SURVEYED	
PLOTTED	
NOTE BOOK	
AREAS	
CHECKED	
NO.	

DATE	
BY	
ORIGINAL SURVEY	
NOTE BOOK	
AREAS	
CHECKED	
NO.	

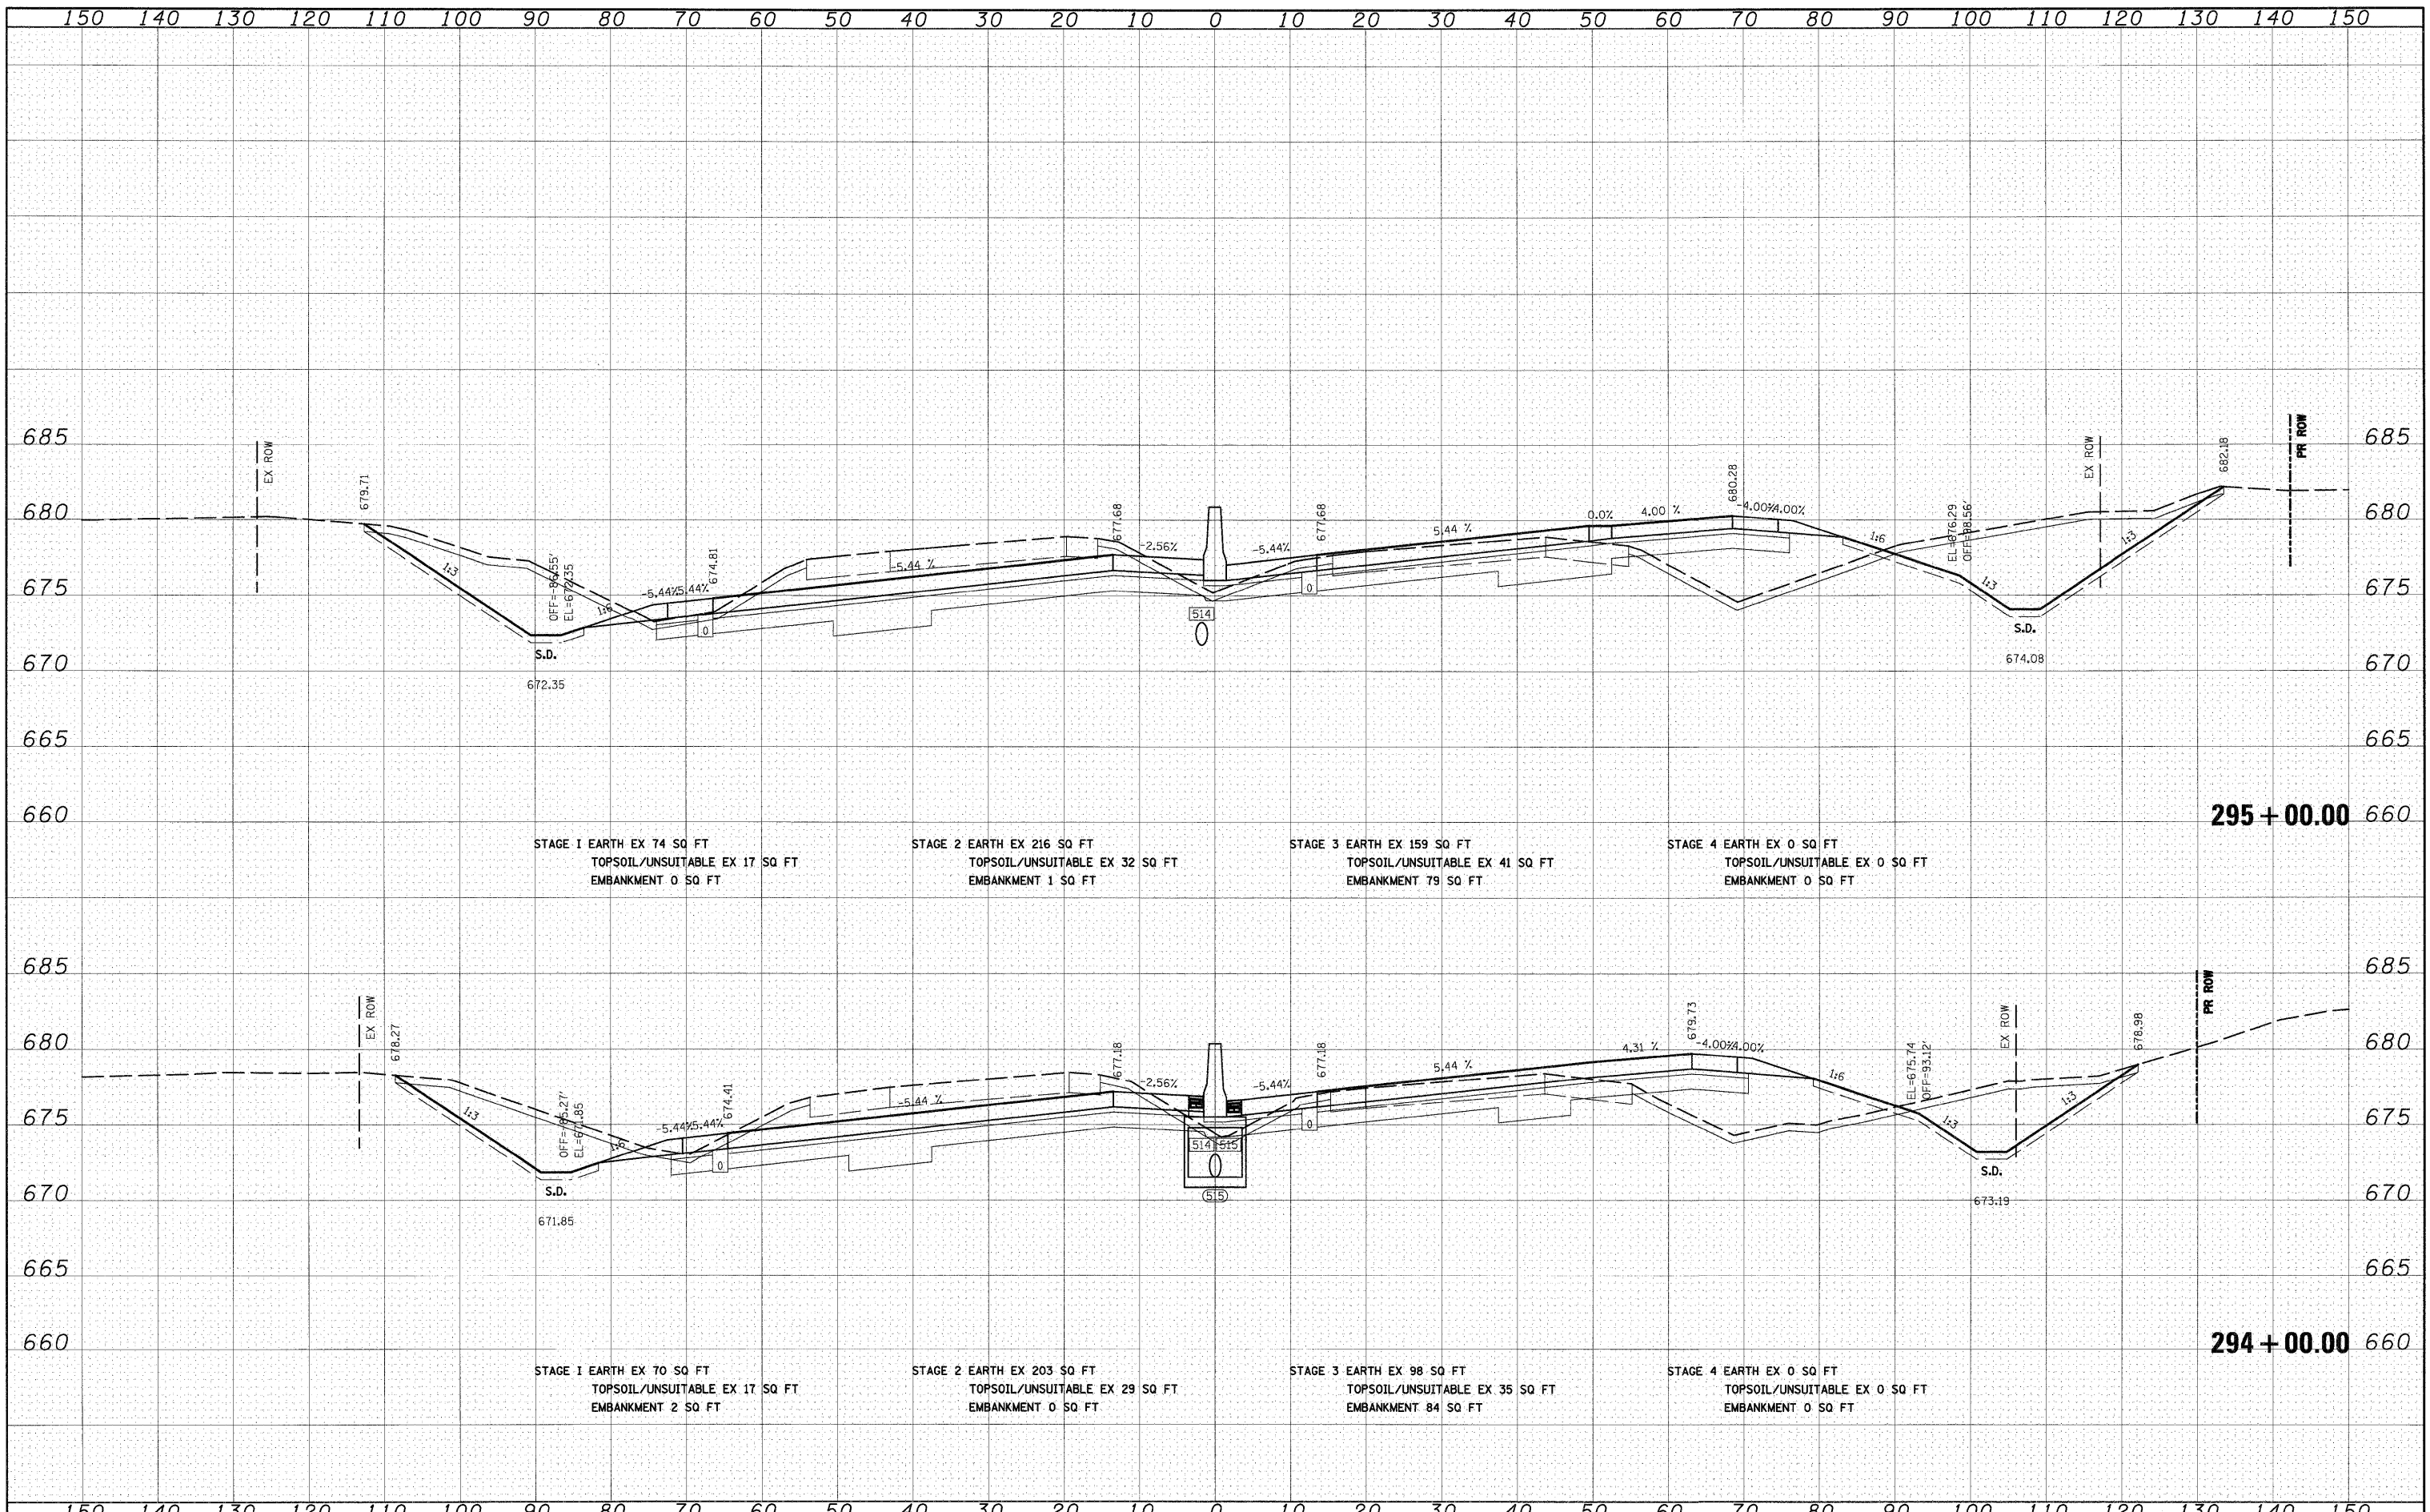

FILE NAME =	USER NAME = EricG	DESIGNED - JCL	REVISED -	STATE OF ILLINOIS DEPARTMENT OF TRANSPORTATION	I-57 CROSS SECTIONS	F.A.I. RTE.	SECTION	COUNTY	TOTAL SHEETS	SHEET NO.	
INDgn\sheets\xs001.dgn		DRAWN - JCL	REVISED -			57	(46-2) I, HBR, VBR	KANKAKEE	558	462	
		CHECKED - EJC	REVISED -			XS-157-11					
		DATE - 12/17/10	REVISED -			CONTRACT NO. 66409					
						SCALE: 1"=10'H; 1"=5'V SHEET NO. 11 OF 53 SHEETS STA. 294+00.00 TO STA. 295+00.00					
						FED. ROAD DIST. NO. 3 ILLINOIS FED. AID PROJECT					