


| | |
|-----------|---------------|
| DATE | BY |
| SURVEYED | PLOTTED |
| NOTE BOOK | AREAS CHECKED |
| NO. | NO. |

| | |
|-----------|---------------|
| DATE | BY |
| SURVEYED | PLOTTED |
| NOTE BOOK | AREAS CHECKED |
| NO. | NO. |

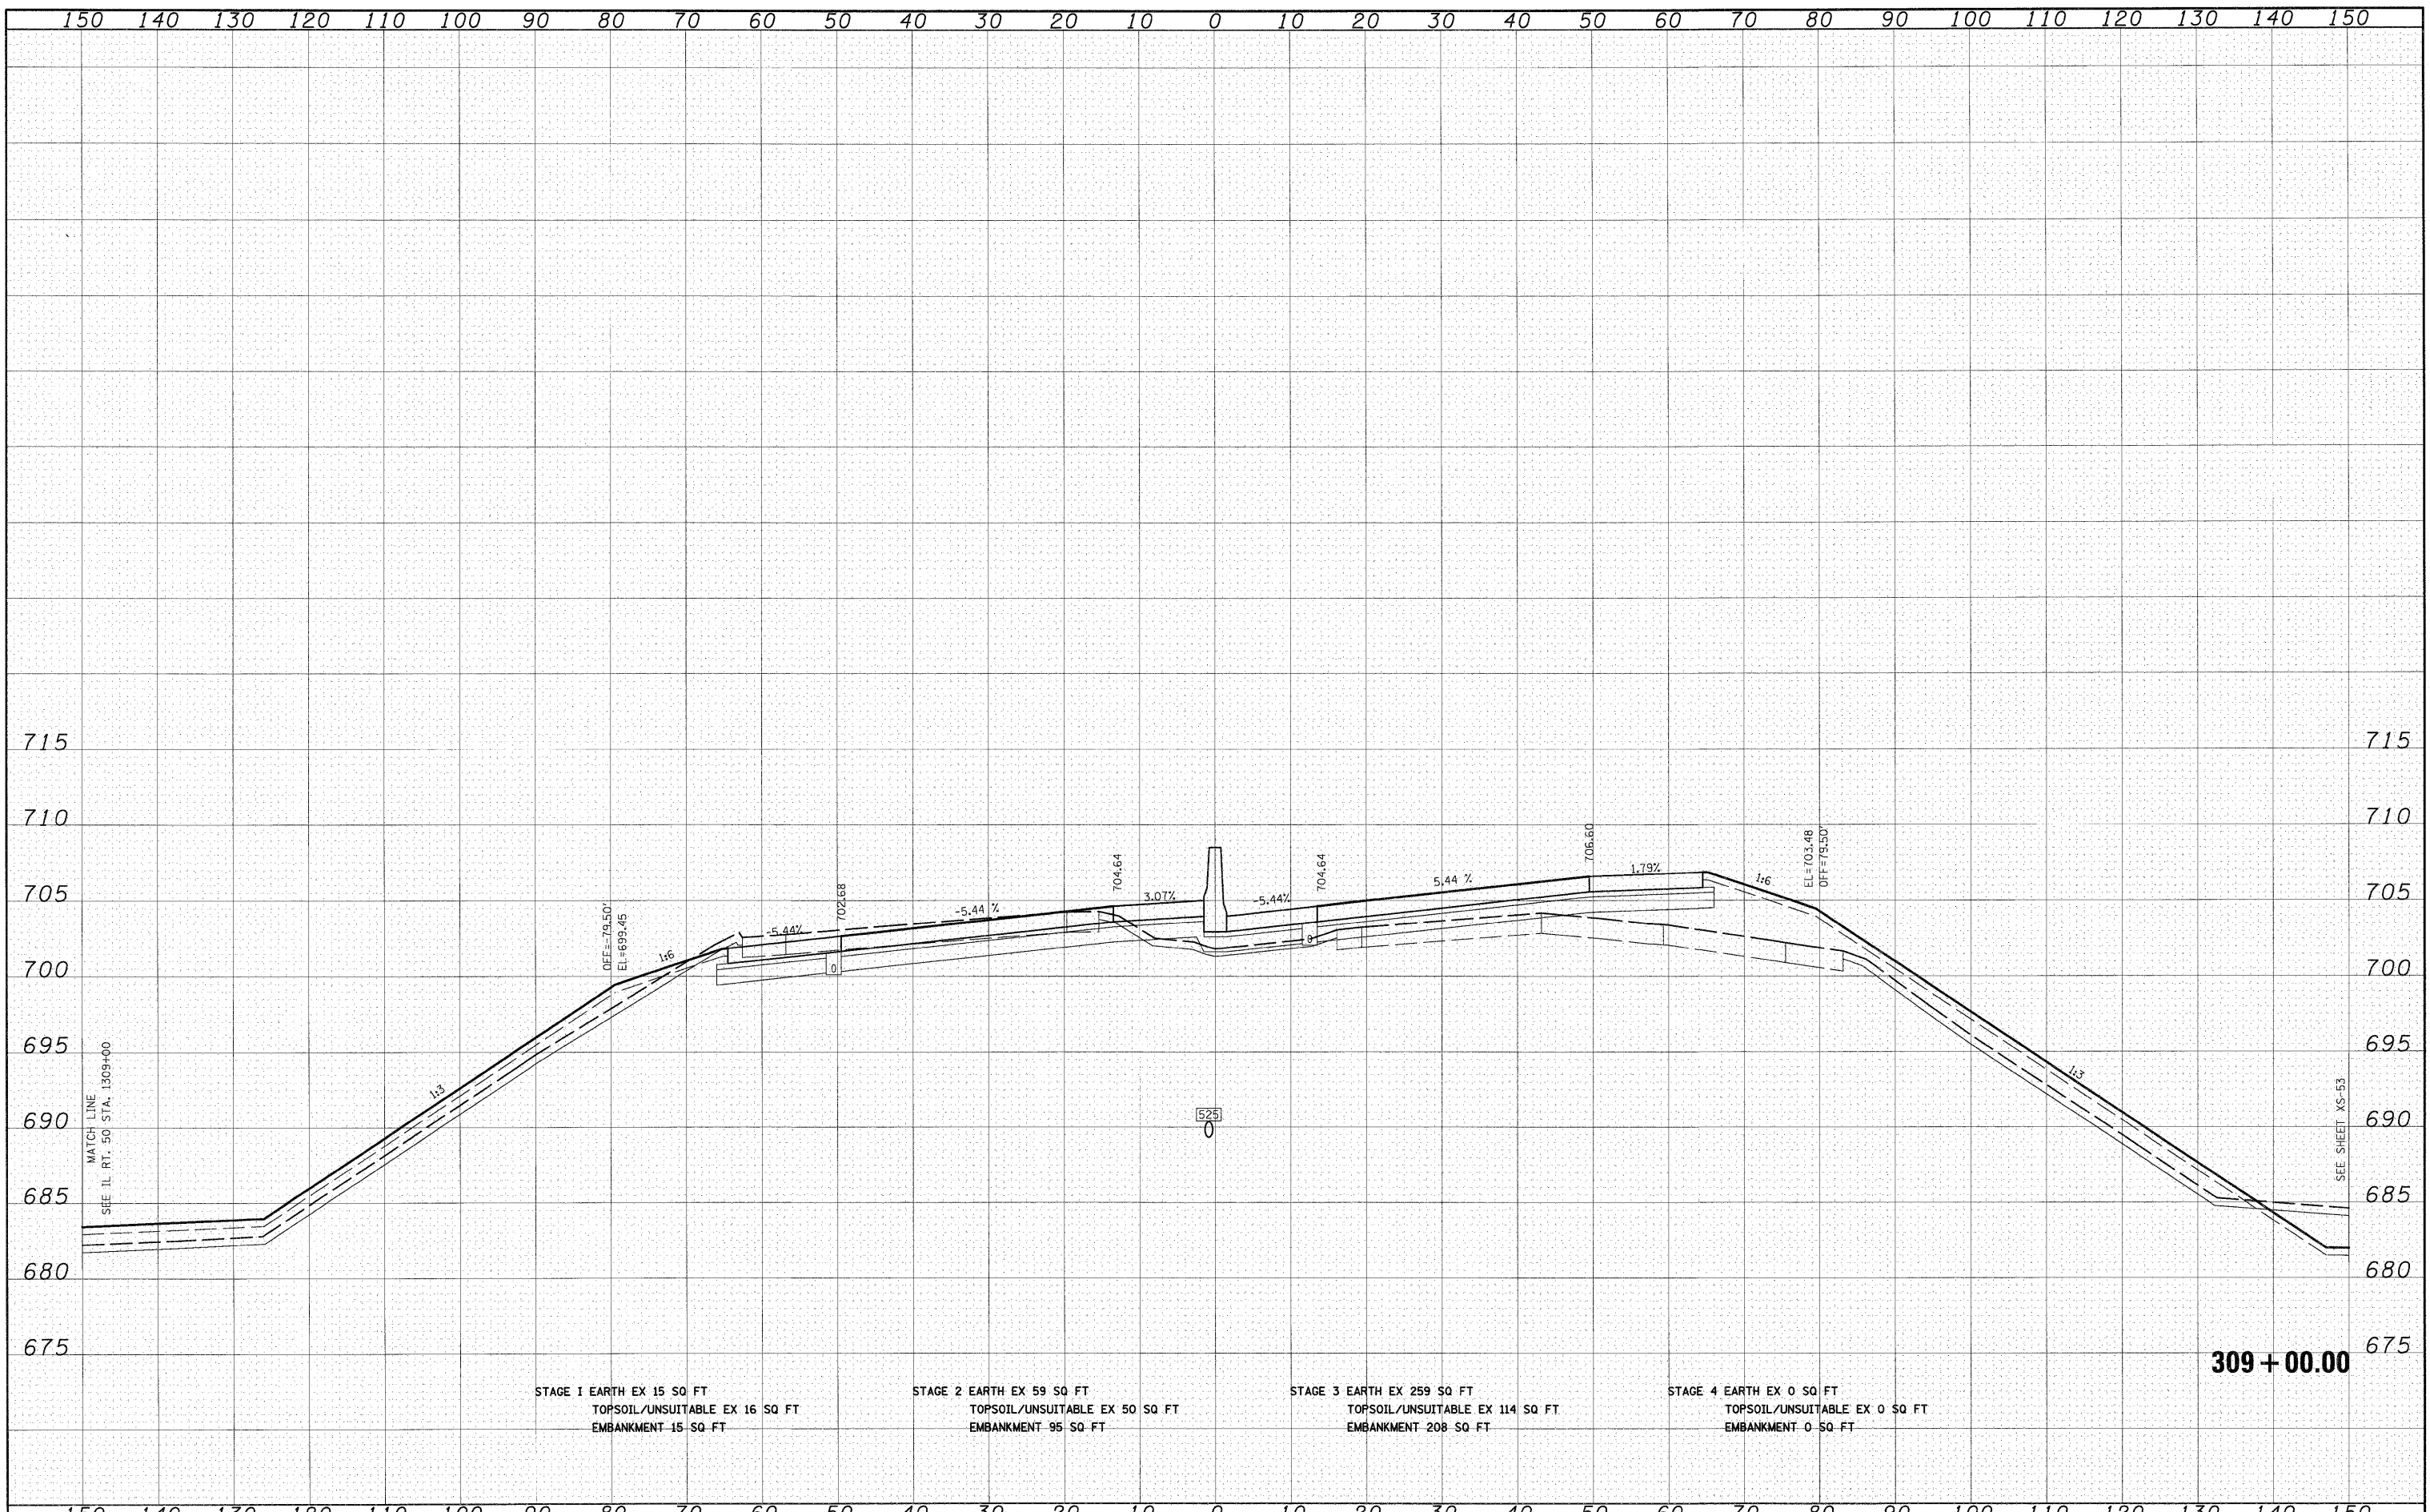

STAGE 1 EARTH EX 15 SQ FT
 TOPSOIL/UNSUITABLE EX 16 SQ FT
 EMBANKMENT 15 SQ FT

STAGE 2 EARTH EX 59 SQ FT
 TOPSOIL/UNSUITABLE EX 50 SQ FT
 EMBANKMENT 95 SQ FT

STAGE 3 EARTH EX 259 SQ FT
 TOPSOIL/UNSUITABLE EX 114 SQ FT
 EMBANKMENT 208 SQ FT

STAGE 4 EARTH EX 0 SQ FT
 TOPSOIL/UNSUITABLE EX 0 SQ FT
 EMBANKMENT 0 SQ FT

309+00.00

| | | | | | | | | | | | | | |
|------------------------------------|------------------------|-----------------|-----------|---|---|---------------------------|--|----------------------------------|------------------|----------------------------|--------------------|------------------|---------------|
| FILE NAME = I:\Dgn\sheet\ks001.dgn | USER NAME = EricG | DESIGNED - JCL | REVISED - | STATE OF ILLINOIS DEPARTMENT OF TRANSPORTATION | I-57 CROSS SECTIONS | | | | F.A.I. RTE. 57 | SECTION (46-2) I, HBR, VBR | COUNTY KANKAKEE | TOTAL SHEETS 558 | SHEET NO. 471 |
| | PLOT SCALE = 1:10 | DRAWN - JCL | REVISED - | | SCALE: 1"=10'H; 1"=5'V | SHEET NO. 20 OF 53 SHEETS | | STA. 309+00.00 TO STA. 309+00.00 | XS-157-20 | | CONTRACT NO. 66409 | | |
| | PLOT DATE = 12/21/2010 | CHECKED - EJC | REVISED - | | FED. ROAD DIST. NO. 3 ILLINOIS FED. AID PROJECT | | | | | | | | |
| | | DATE - 12/17/10 | REVISED - | | | | | | | | | | |