


FINAL SURVEY	DATE
SURVEYED	BY
PLANNED	
NOTED	
AREAS CHECKED	
NO.	

ORIGINAL SURVEY	DATE
SURVEYED	BY
PLANNED	
NOTED	
AREAS CHECKED	
NO.	

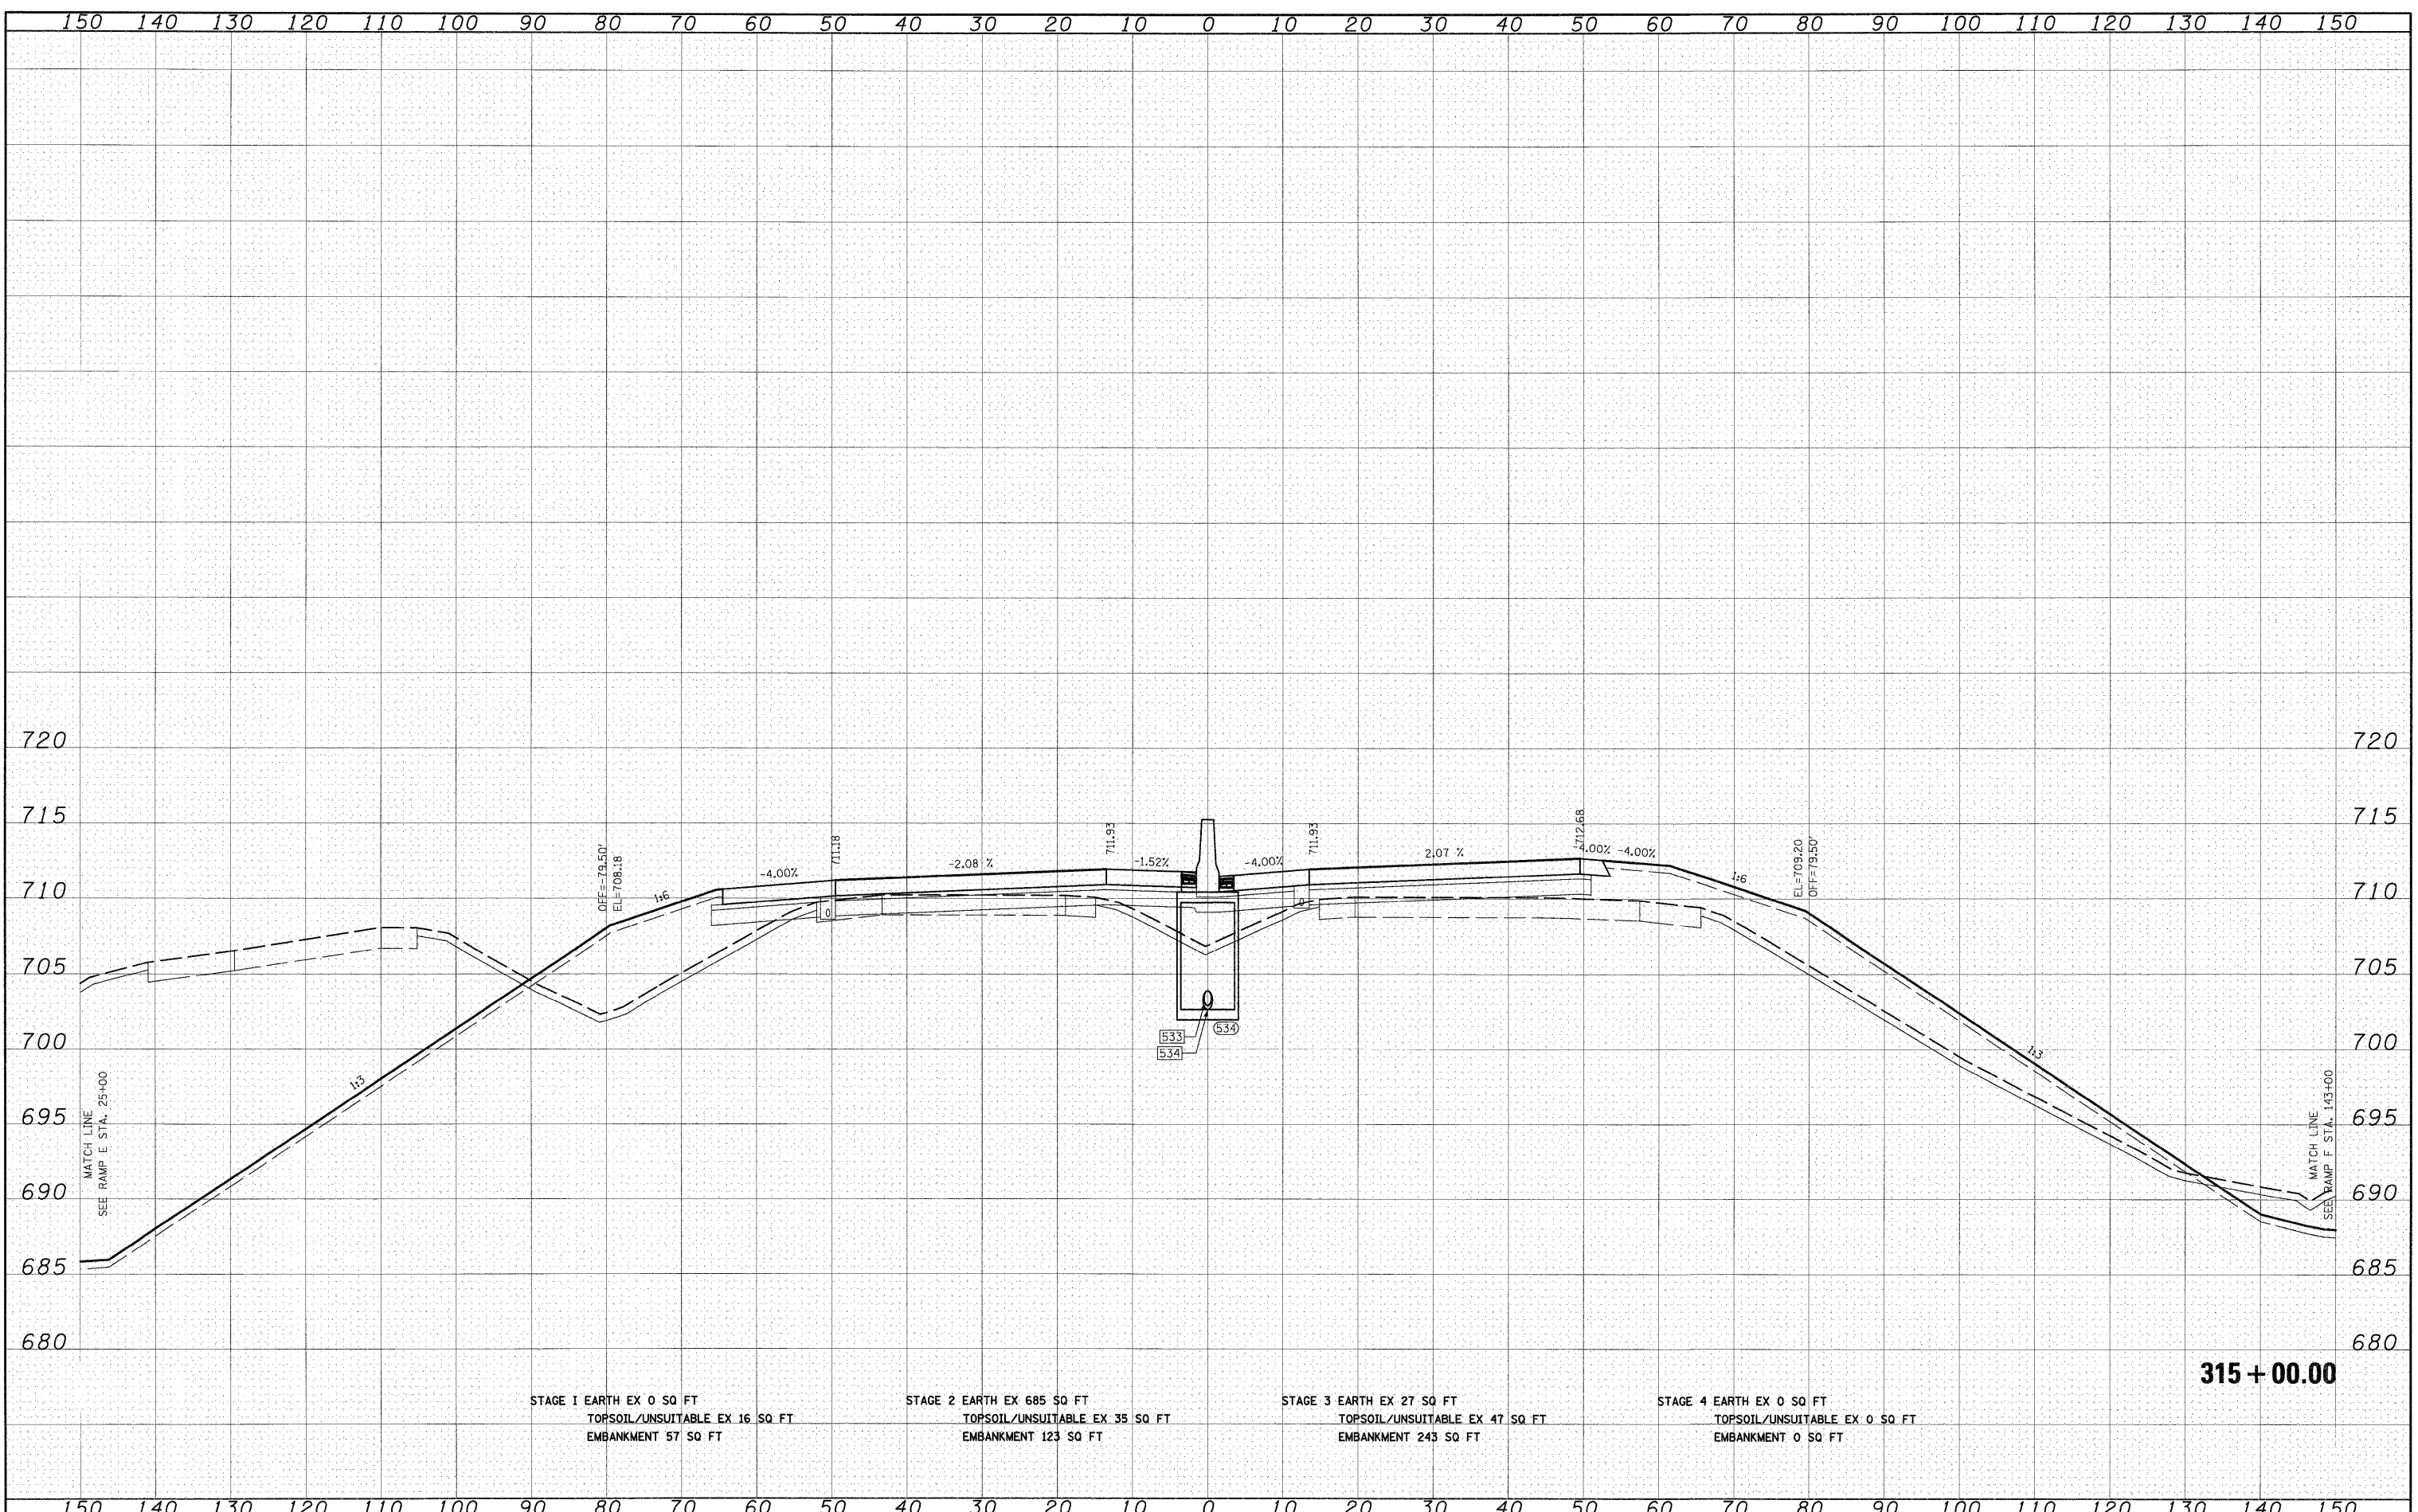

STAGE 1 EARTH EX 0 SQ FT
TOPSOIL/UNSUITABLE EX 16 SQ FT
EMBANKMENT 57 SQ FT

STAGE 2 EARTH EX 685 SQ FT
TOPSOIL/UNSUITABLE EX 35 SQ FT
EMBANKMENT 123 SQ FT

STAGE 3 EARTH EX 27 SQ FT
TOPSOIL/UNSUITABLE EX 47 SQ FT
EMBANKMENT 243 SQ FT

STAGE 4 EARTH EX 0 SQ FT
TOPSOIL/UNSUITABLE EX 0 SQ FT
EMBANKMENT 0 SQ FT

315 + 00.00

FILE NAME =
I:\Dgn\sheets\xs201.dgn

USER NAME = ErijcG	DESIGNED - JCL	REVISED -
	DRAWN - JCL	REVISED -
PLOT SCALE = 1:10	CHECKED - EJJ	REVISED -
PLOT DATE = 12/21/2010	DATE - 12/17/10	REVISED -

**STATE OF ILLINOIS
DEPARTMENT OF TRANSPORTATION**

I-57 CROSS SECTIONS

SCALE: 1"=10'H; 1"=5'V SHEET NO. 24 OF 53 SHEETS STA. 315+00.00 TO STA. 315+00.00

F.A.I. RTE.	SECTION	COUNTY	TOTAL SHEETS	SHEET NO.
57	(46-2) I, HBR, VBR	KANKAKEE	558	475
XS-157-24			CONTRACT NO. 66409	
FED. ROAD DIST. NO. 3 ILLINOIS FED. AID PROJECT				