


FINAL SURVEY	SURVEYED	DATE
NOTE BOOK	PLOTTED	BY
NO.	AREAS	
	CHECKED	

ORIGINAL SURVEY	SURVEYED	DATE
NOTE BOOK	PLOTTED	BY
NO.	AREAS	
	CHECKED	

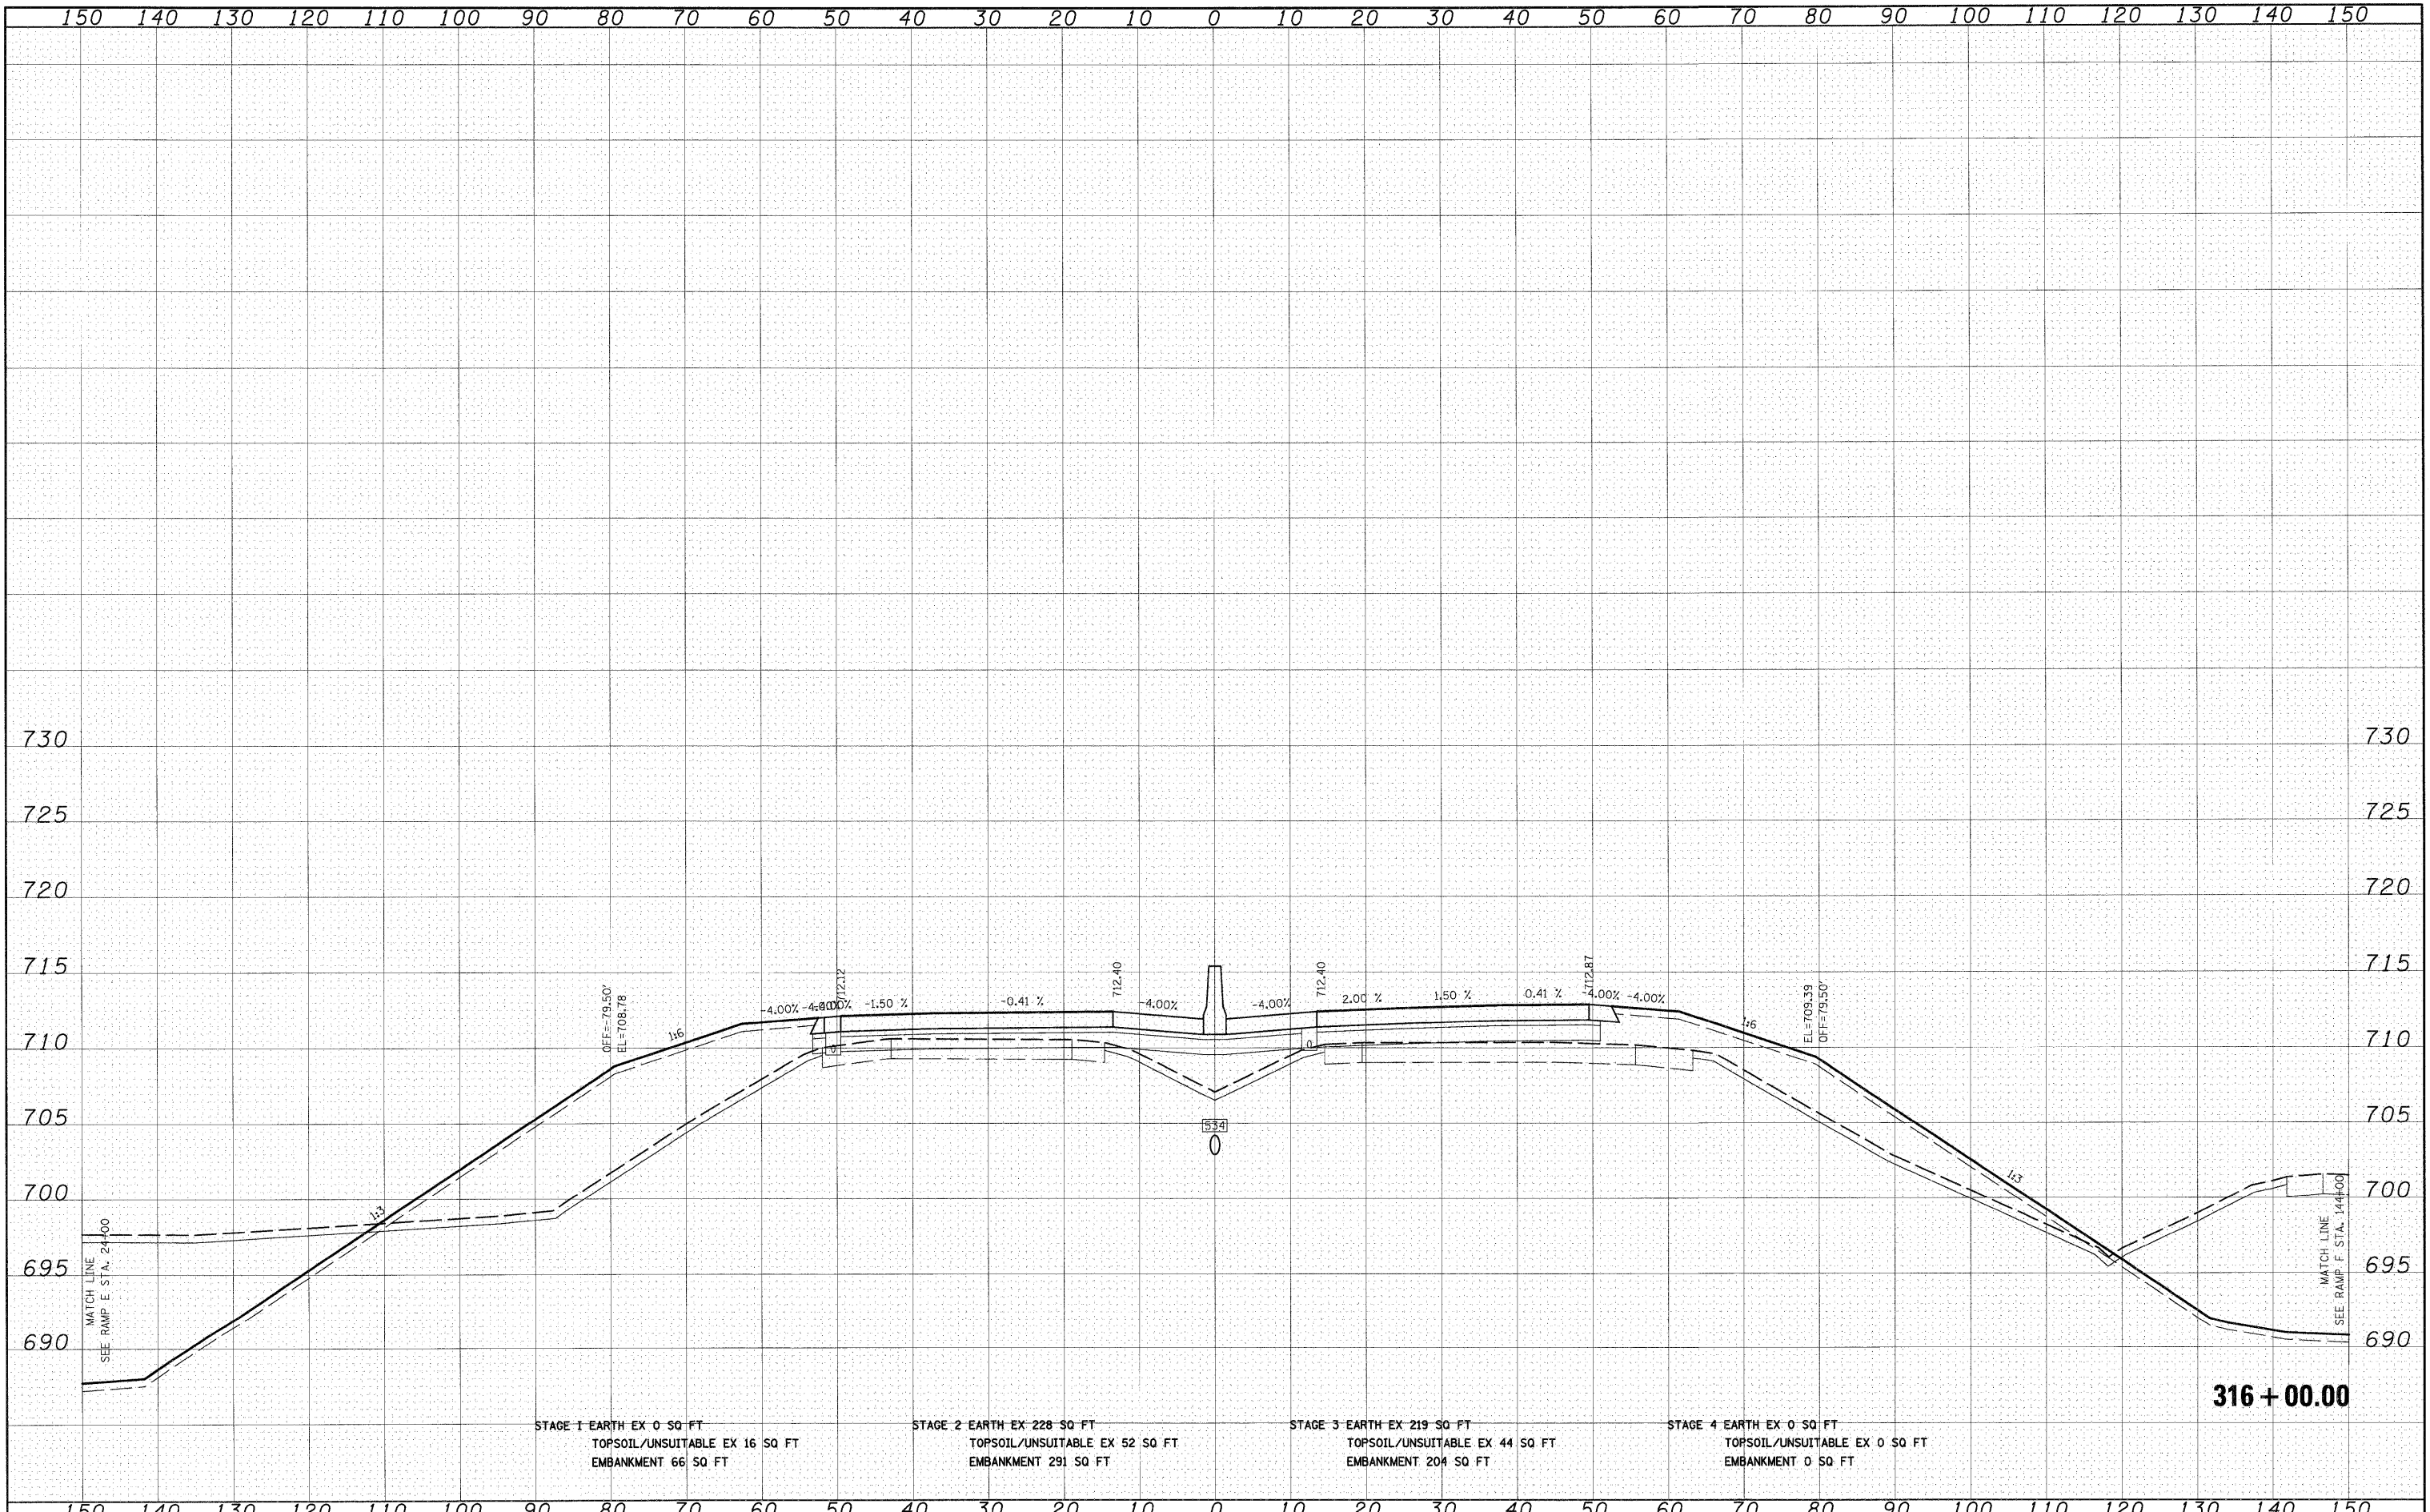

STAGE 1 EARTH EX 0 SQ FT
TOPSOIL/UNSUITABLE EX 16 SQ FT
EMBANKMENT 66 SQ FT

STAGE 2 EARTH EX 228 SQ FT
TOPSOIL/UNSUITABLE EX 52 SQ FT
EMBANKMENT 291 SQ FT

STAGE 3 EARTH EX 219 SQ FT
TOPSOIL/UNSUITABLE EX 44 SQ FT
EMBANKMENT 204 SQ FT

STAGE 4 EARTH EX 0 SQ FT
TOPSOIL/UNSUITABLE EX 0 SQ FT
EMBANKMENT 0 SQ FT

FILE NAME =
I:\Dgn\sheet\xs021.dgn

USER NAME = EricG
PLOT SCALE = 1/4"=1'-0"
PLOT DATE = 12/21/2010

DESIGNED - JCL
DRAWN - JCL
CHECKED - EJC
DATE - 12/17/10

REVISED -
REVISED -
REVISED -
REVISED -

STATE OF ILLINOIS
DEPARTMENT OF TRANSPORTATION

I-57 CROSS SECTIONS

SCALE: 1"=10'H; 1/4"=5'V SHEET NO. 25 OF 53 SHEETS STA. 316+00.00 TO STA. 316+00.00

F.A.I. RTE.	SECTION	COUNTY	TOTAL SHEETS	SHEET NO.
57	(46-2) I, HBR, VBR	KANKAKEE	558	476
XS-157-25		CONTRACT NO. 66409		
FED. ROAD DIST. NO. 3 ILLINOIS FED. AID PROJECT				