


FINAL SURVEY	DATE
SURVEYED	BY
PLOTTED	
TEMPLATE	
AREAS	
CHECKED	
NO.	

ORIGINAL SURVEY	DATE
SURVEYED	BY
PLOTTED	
TEMPLATE	
AREAS	
CHECKED	
NO.	

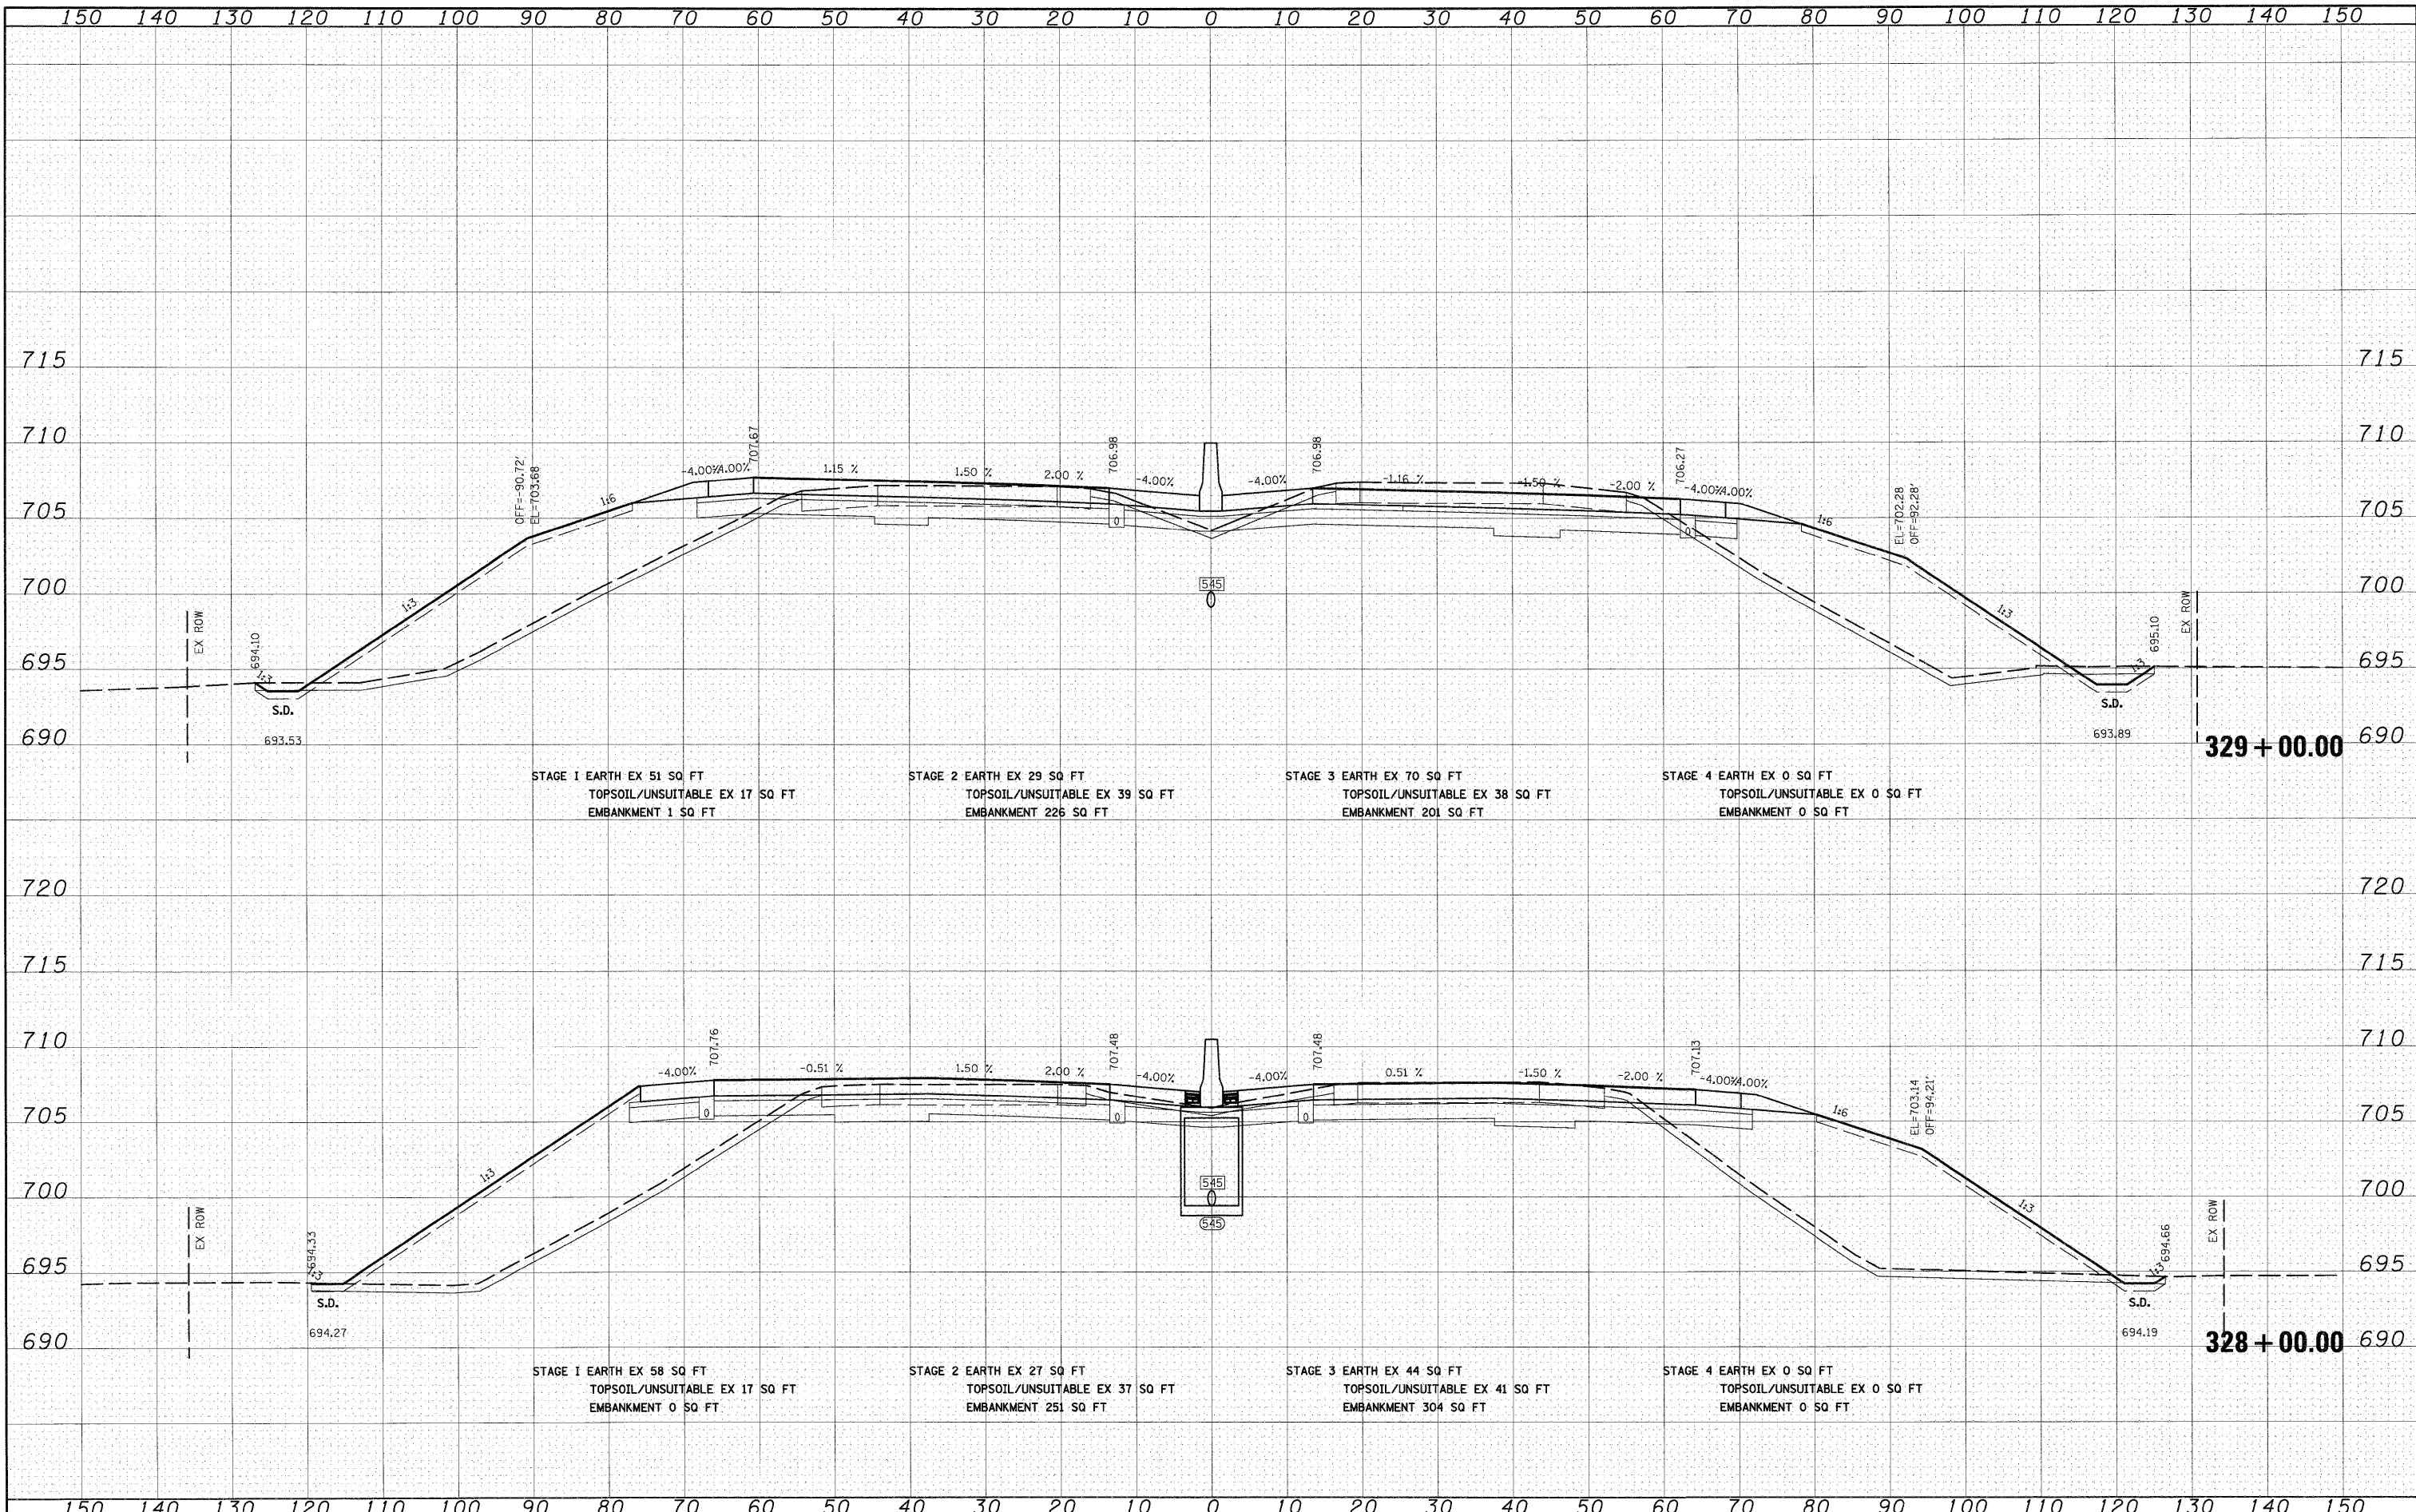

FILE NAME = I:\Dgn\shaets\328001.dgn

USER NAME = EricG
PLOT SCALE = 1:10
PLOT DATE = 12/21/2010

DESIGNED - JCL
DRAWN - JCL
CHECKED - EJG
DATE - 12/17/10

REVISED -
REVISED -
REVISED -
REVISED -

**STATE OF ILLINOIS
DEPARTMENT OF TRANSPORTATION**

I-57 CROSS SECTIONS
SCALE: 1"=10'H; 1"=5'V SHEET NO. 32 OF 53 SHEETS STA. 328+00.00 TO STA. 329+00.00

SECTION	COUNTY	TOTAL SHEETS	SHEET NO.
57 (46-2) I, HBR, VBR	KANKAKEE	558	483
XS-157-32		CONTRACT NO. 66409	
FED. ROAD DIST. NO. 3 ILLINOIS FED. AID PROJECT			