


FINAL SURVEY	SURVEYED	BY	DATE
NOTE BOOK	PLOTTED		
NO.	AREAS		
	CHECKED		

ORIGINAL SURVEY	SURVEYED	BY	DATE
NOTE BOOK	PLOTTED		
NO.	AREAS		
	CHECKED		

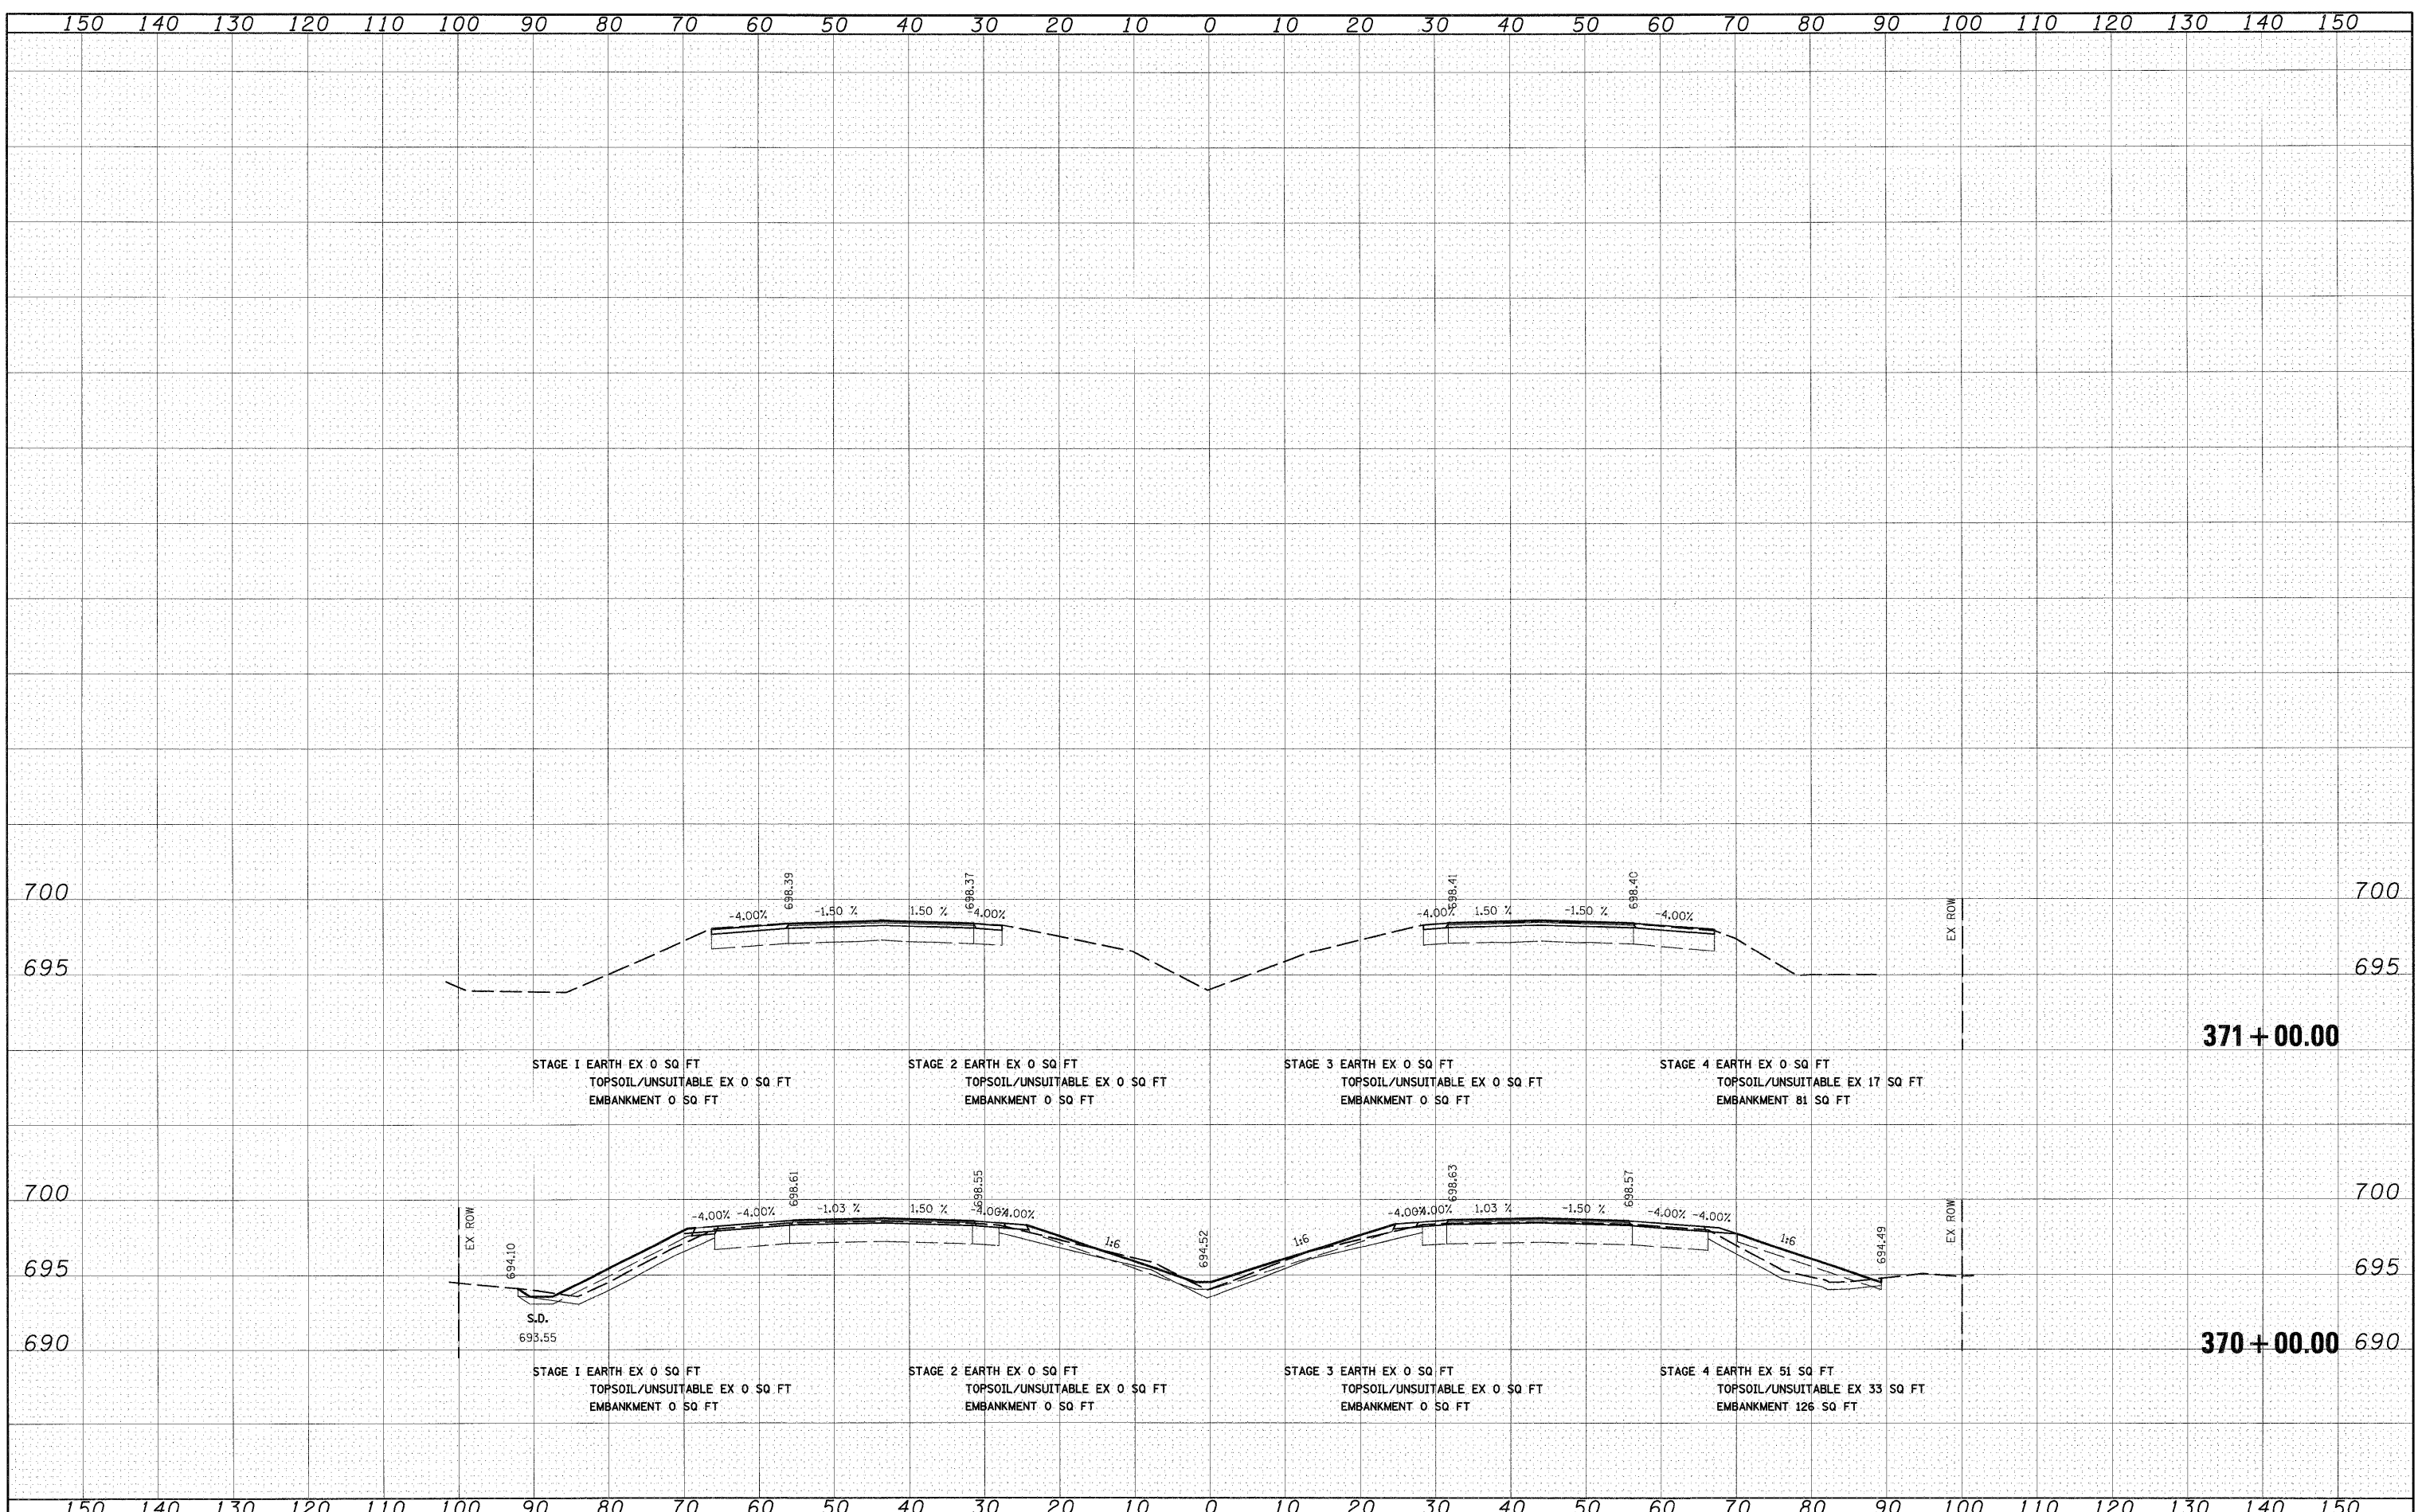

FILE NAME =	USER NAME = EricG	DESIGNED - JCL	REVISED -	STATE OF ILLINOIS DEPARTMENT OF TRANSPORTATION	I-57 CROSS SECTIONS	F.A.I. RTE.	SECTION	COUNTY	TOTAL SHEETS	SHEET NO.	
I:\Dgn\sheets\xs201.dgn		DRAWN - JCL	REVISED -			57	(46-2) I, HBR, VBR	KANKAKEE	558	501	
PLOT SCALE = 1:10		CHECKED - E.JG	REVISED -			XS-157-50					
PLOT DATE = 12/21/2010		DATE - 12/17/10	REVISED -			CONTRACT NO. 66409					
SCALE: 1"=10'H; 1"=5'V						SHEET NO. 50 OF 53 SHEETS		STA. 370+00.00 TO STA. 371+00.00			FED. ROAD DIST. NO. 3 ILLINOIS FED. AID PROJECT