


FINAL SURVEY	DATE
SURVEYED	BY
FIELD	
NOTE BOOK	
TEMPLATE	
AREAS	
CHECKED	
NO.	

ORIGINAL SURVEY	DATE
SURVEYED	BY
FIELD	
NOTE BOOK	
TEMPLATE	
AREAS	
CHECKED	
NO.	

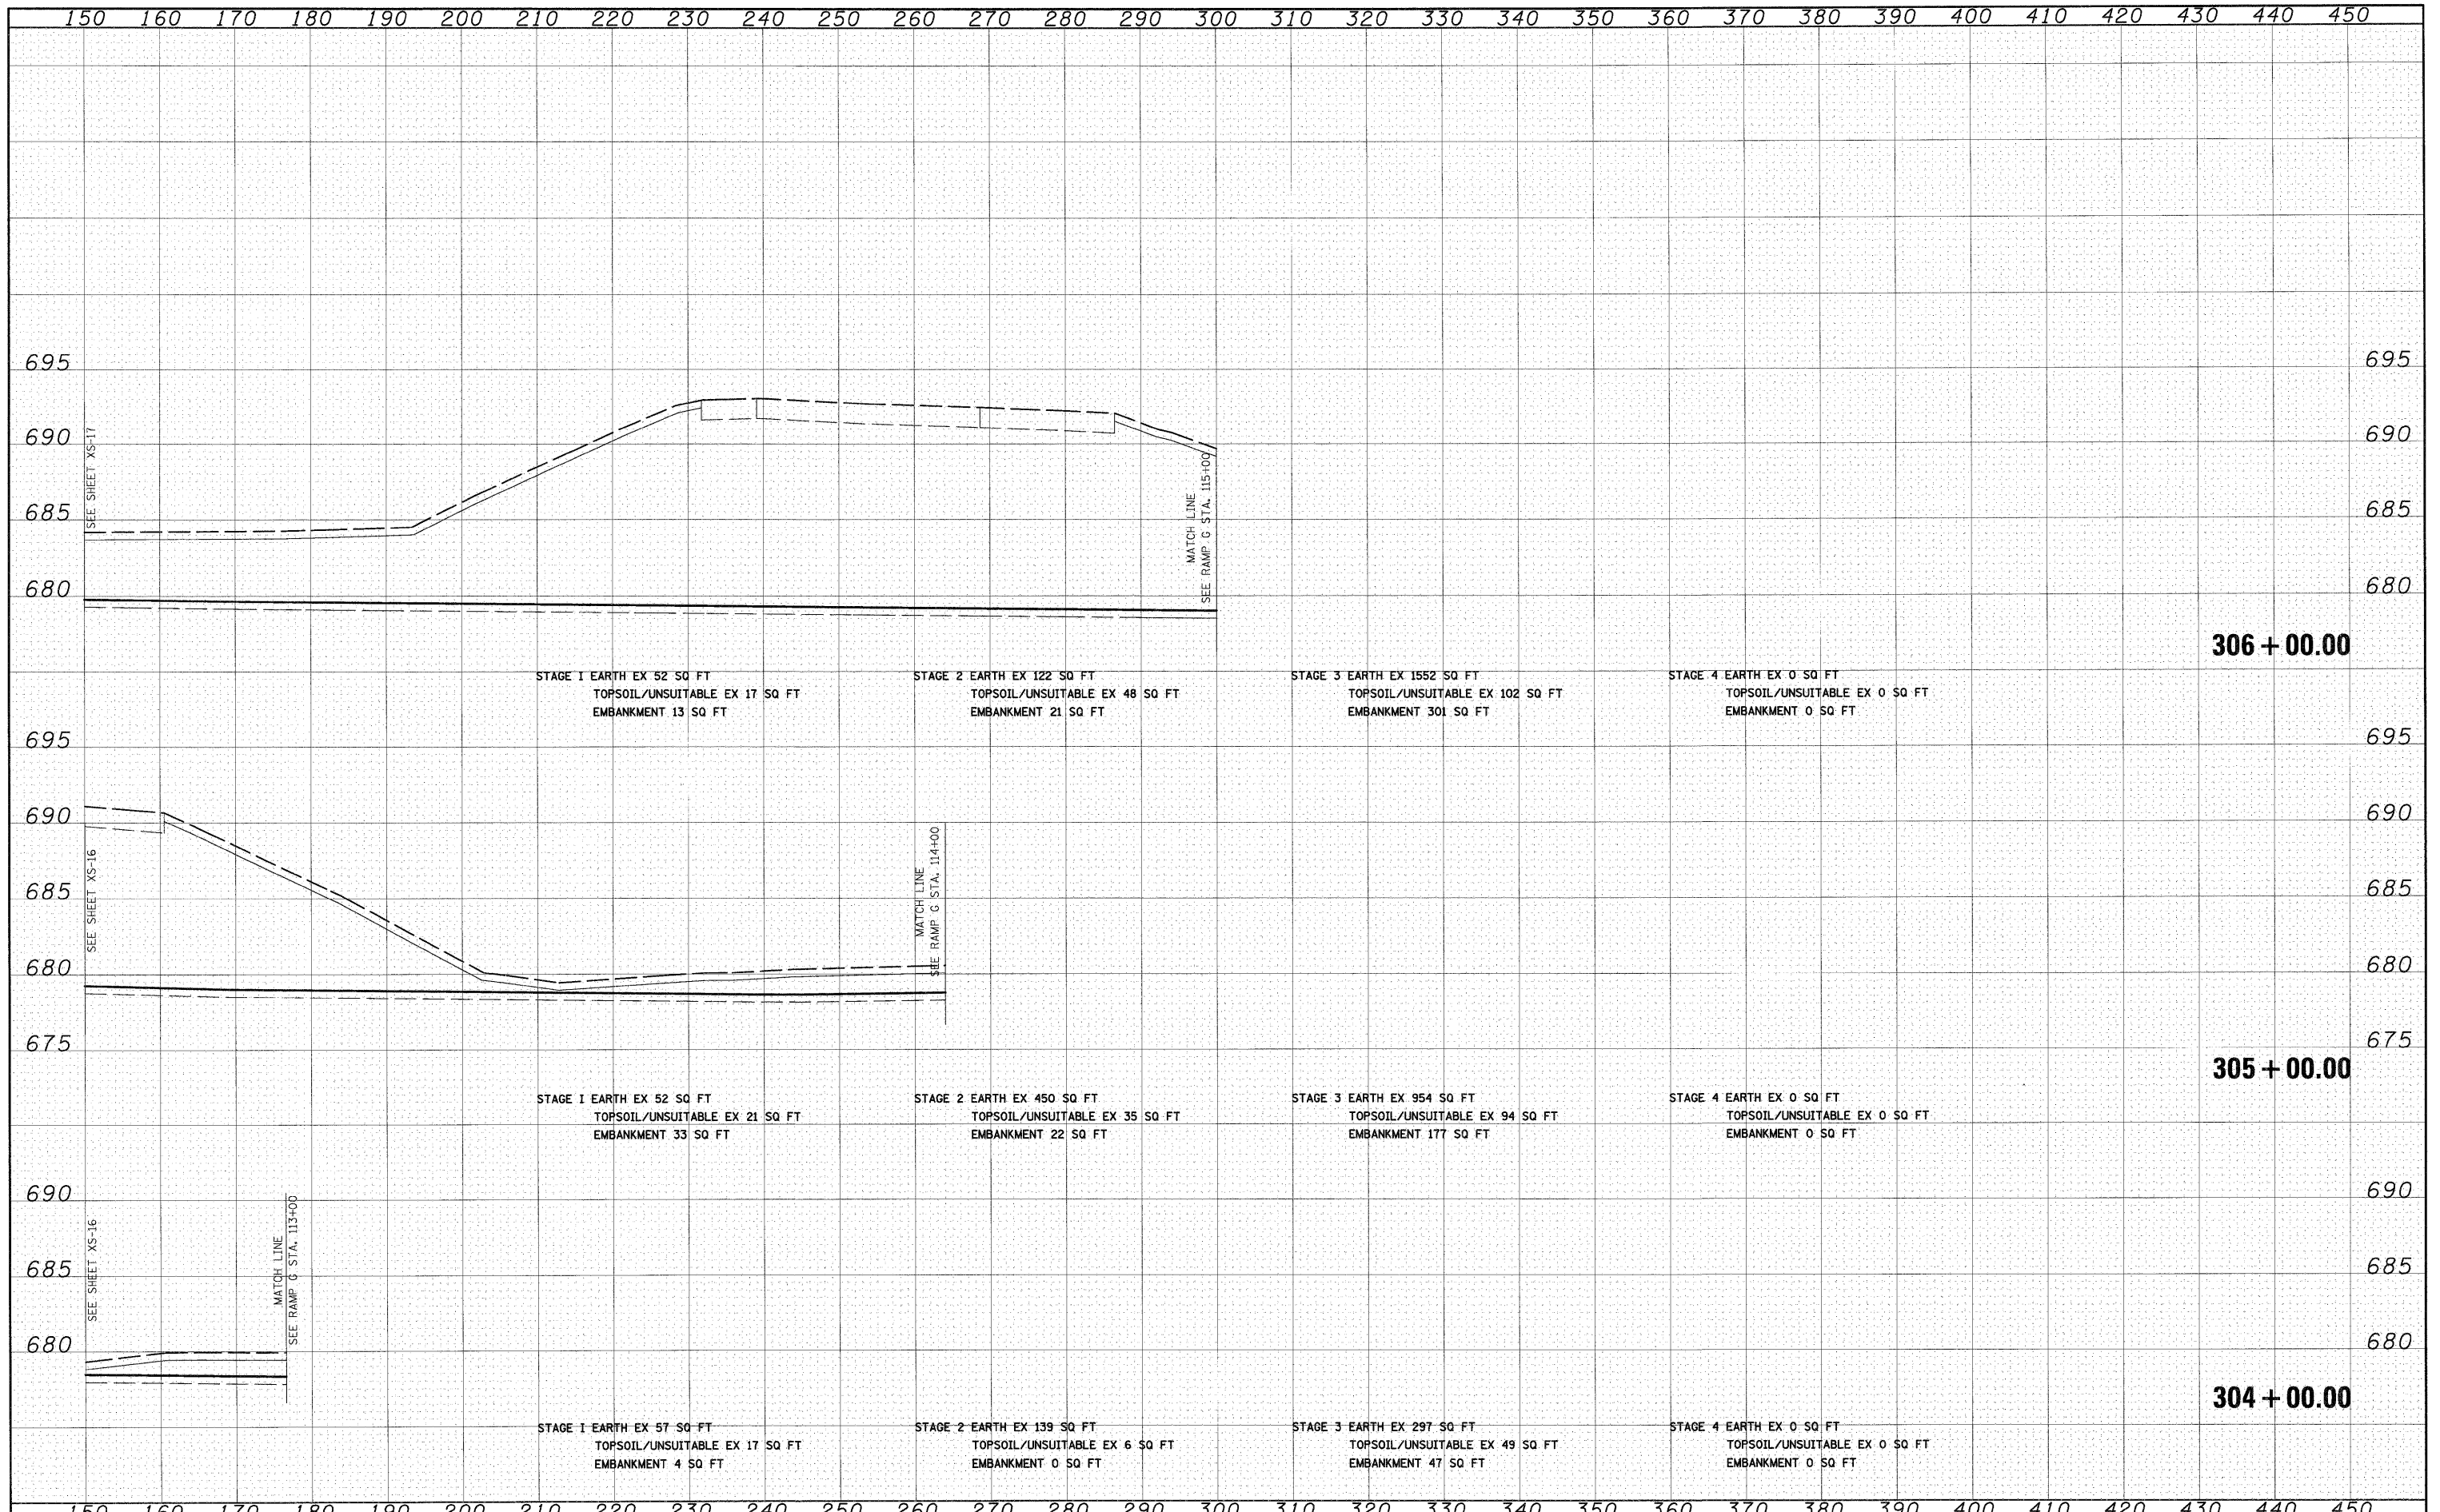

FILE NAME = I:\Dgn\sheta\xs001.dgn	USER NAME = EricG	DESIGNED - JCL	REVISED -	STATE OF ILLINOIS DEPARTMENT OF TRANSPORTATION	I-57 CROSS SECTIONS	F.A.I. RTE. 57	SECTION (46-2) I, HBR, VBR	COUNTY KANKAKEE	TOTAL SHEETS 558	SHEET NO. 502	
	PLOT SCALE = 1:10	DRAWN - JCL	REVISED -			XS-157-51		CONTRACT NO. 66409			
	PLOT DATE = 12/21/2010	CHECKED - EJG	REVISED -			SCALE: 1"=10'H; 1"=5'V SHEET NO. 51 OF 53 SHEETS		STA. 304+00.00 TO STA. 306+00.00		FED. ROAD DIST. NO. 3 ILLINOIS FED. AID PROJECT	
		DATE - 12/17/10	REVISED -								