


DATE: _____ BY: _____
 ORIGINAL SURVEY PLOTTED TEMPLATE AREAS CHECKED
 FINAL SURVEY PLOTTED TEMPLATE AREAS CHECKED

DATE: _____ BY: _____
 ORIGINAL SURVEY PLOTTED TEMPLATE AREAS CHECKED
 FINAL SURVEY PLOTTED TEMPLATE AREAS CHECKED

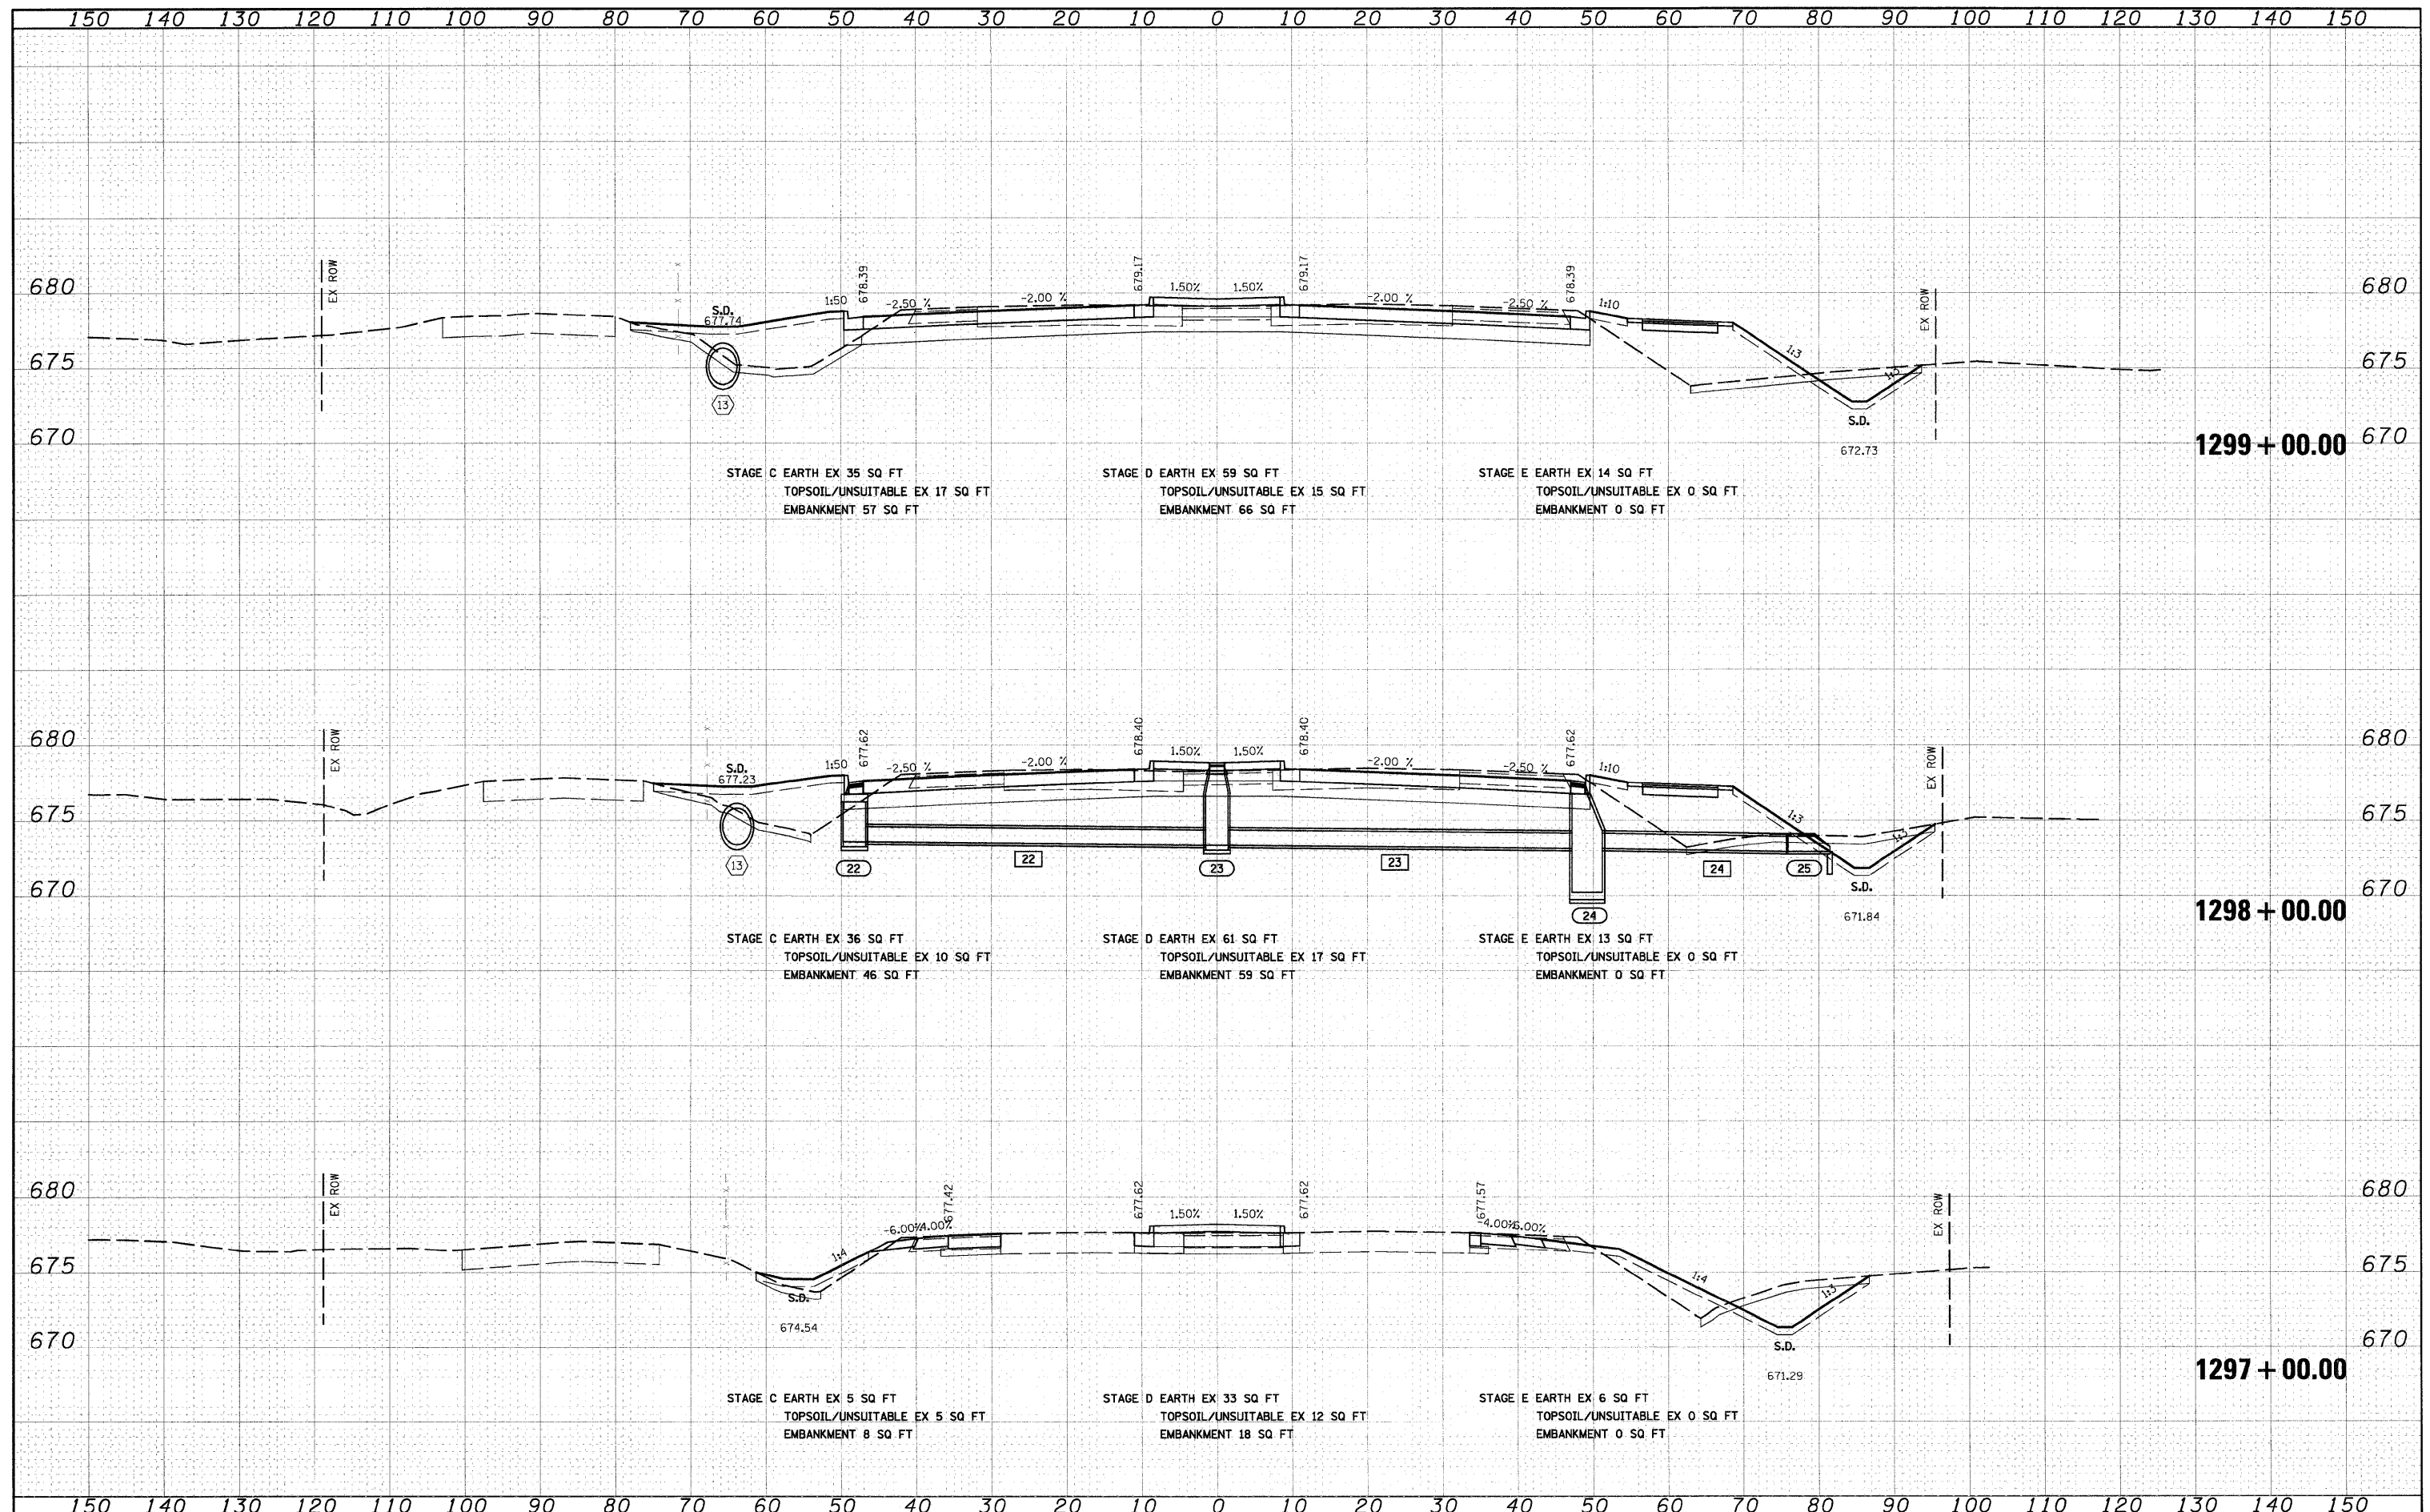

FILE NAME = I:\Dgn\sheets\sa002.dgn	USER NAME = EricG	DESIGNED - JCL	REVISED -	STATE OF ILLINOIS DEPARTMENT OF TRANSPORTATION	IL 50 CROSS SECTIONS	F.A.I. R.T.E. 57	SECTION (46-2) I, HBR, VBR	COUNTY KANKAKEE	TOTAL SHEETS 558	SHEET NO. 506
PLOT SCALE = 1/8"=1'-0"	CHECKED - EJG	REVISED -	SCALE: 1"=10'H; 1"=5'V			SHEET NO. 2 OF 14 SHEETS	STA. 1297+00.00 TO STA. 1299+00.00	XS-IL50-02		CONTRACT NO. 66409
PLOT DATE = 1/28/2011	DATE = 12/17/10	REVISED -				FED. ROAD DIST. NO. 3 ILLINOIS FED. AID PROJECT				