


FINAL	SURVEYED	DATE
SURVEY	PLOTTED	BY
NOTE BOOK	DATE	
AREAS CHECKED		
NO.		

ORIGINAL	SURVEYED	DATE
SURVEY	PLOTTED	BY
NOTE BOOK	DATE	
AREAS CHECKED		
NO.		

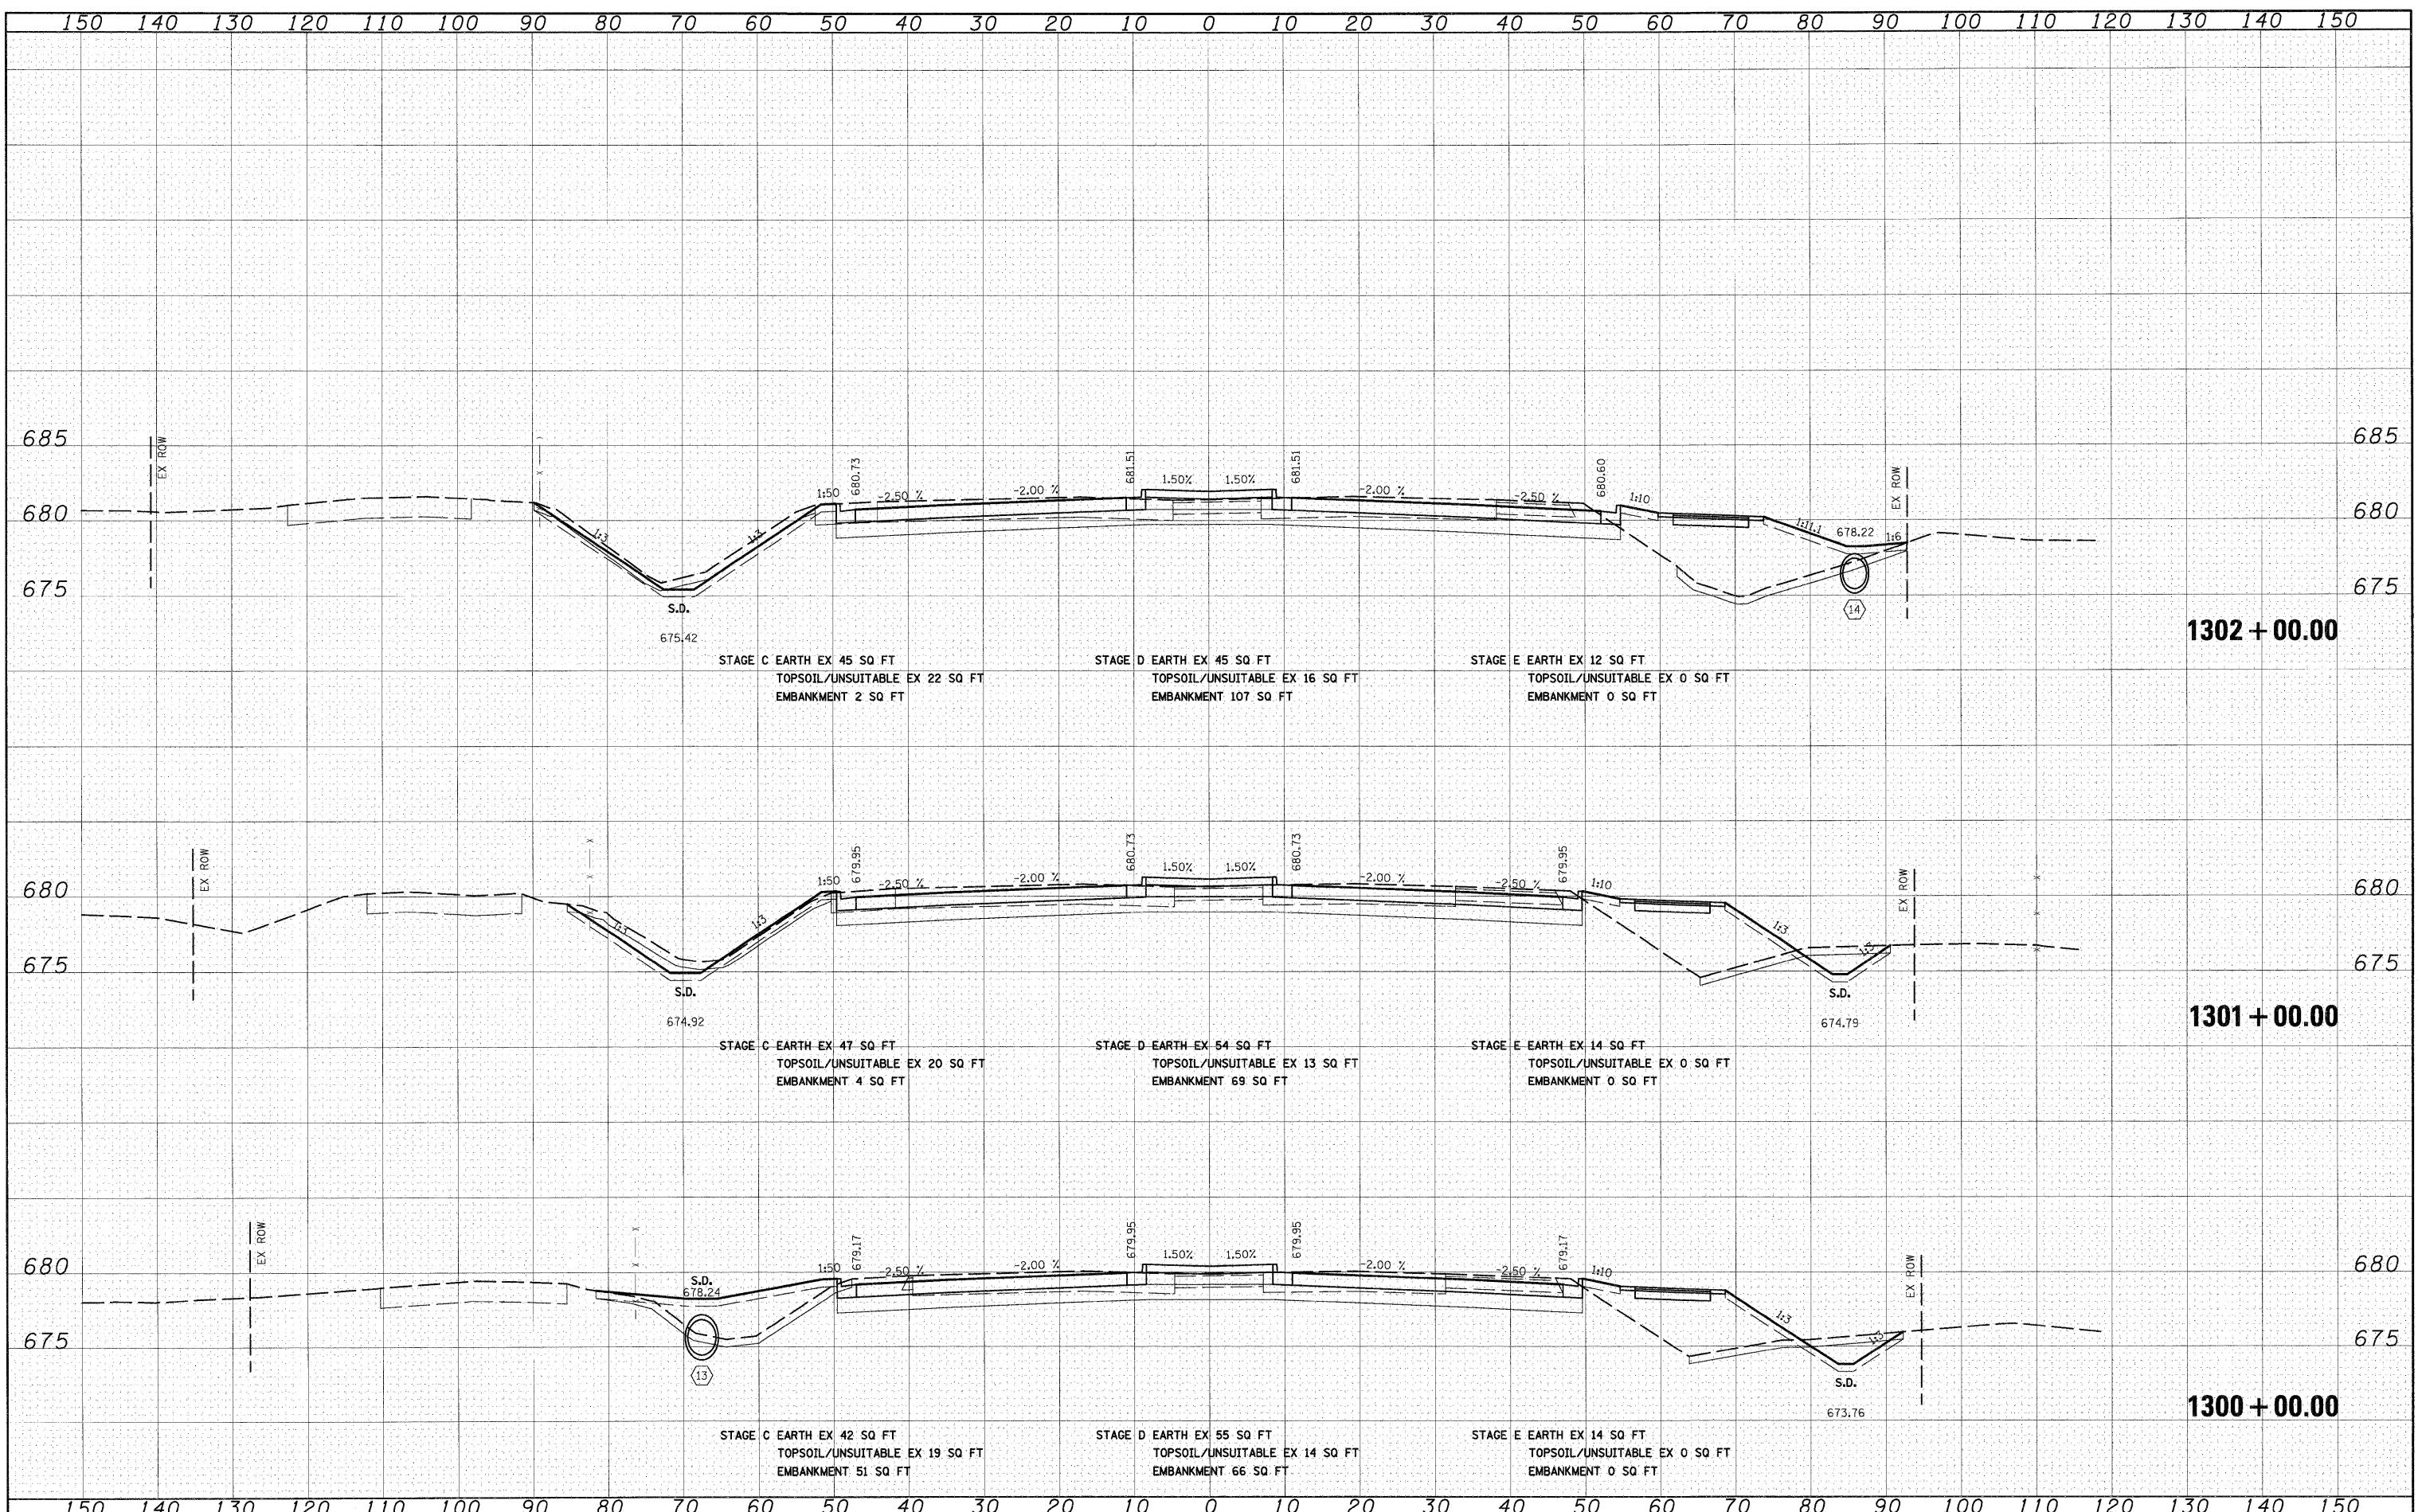

FILE NAME = I:\Dgn\sheets\xs02.dgn
 USER NAME = ErnieG
 DESIGNED - JCL
 DRAWN - JCL
 CHECKED - EUG
 DATE - 12/17/10

REVISOR	REVISION
REVISOR	REVISION
REVISOR	REVISION
REVISOR	REVISION
REVISOR	REVISION

**STATE OF ILLINOIS
 DEPARTMENT OF TRANSPORTATION**

IL 50 CROSS SECTIONS
 SCALE: 1"=10'H; 1"=5'V SHEET NO. 3 OF 14 SHEETS STA. 1300+00.00 TO STA. 1302+00.00

F.A.1	SECTION	COUNTY	TOTAL	SHEET
RTE.	(46-2) I, HBR, VBR	KANKAKEE	SHEETS	NO.
57			558	507
XS-IL50-03		CONTRACT NO. 66409		
FED. ROAD DIST. NO. 3 ILLINOIS FED. AID PROJECT				