


BY	DATE
SURVEYED	
PLOTTED	
NOTE BOOK	
AREAS CHECKED	
NO.	

BY	DATE
SURVEYED	
PLOTTED	
NOTE BOOK	
AREAS CHECKED	
NO.	

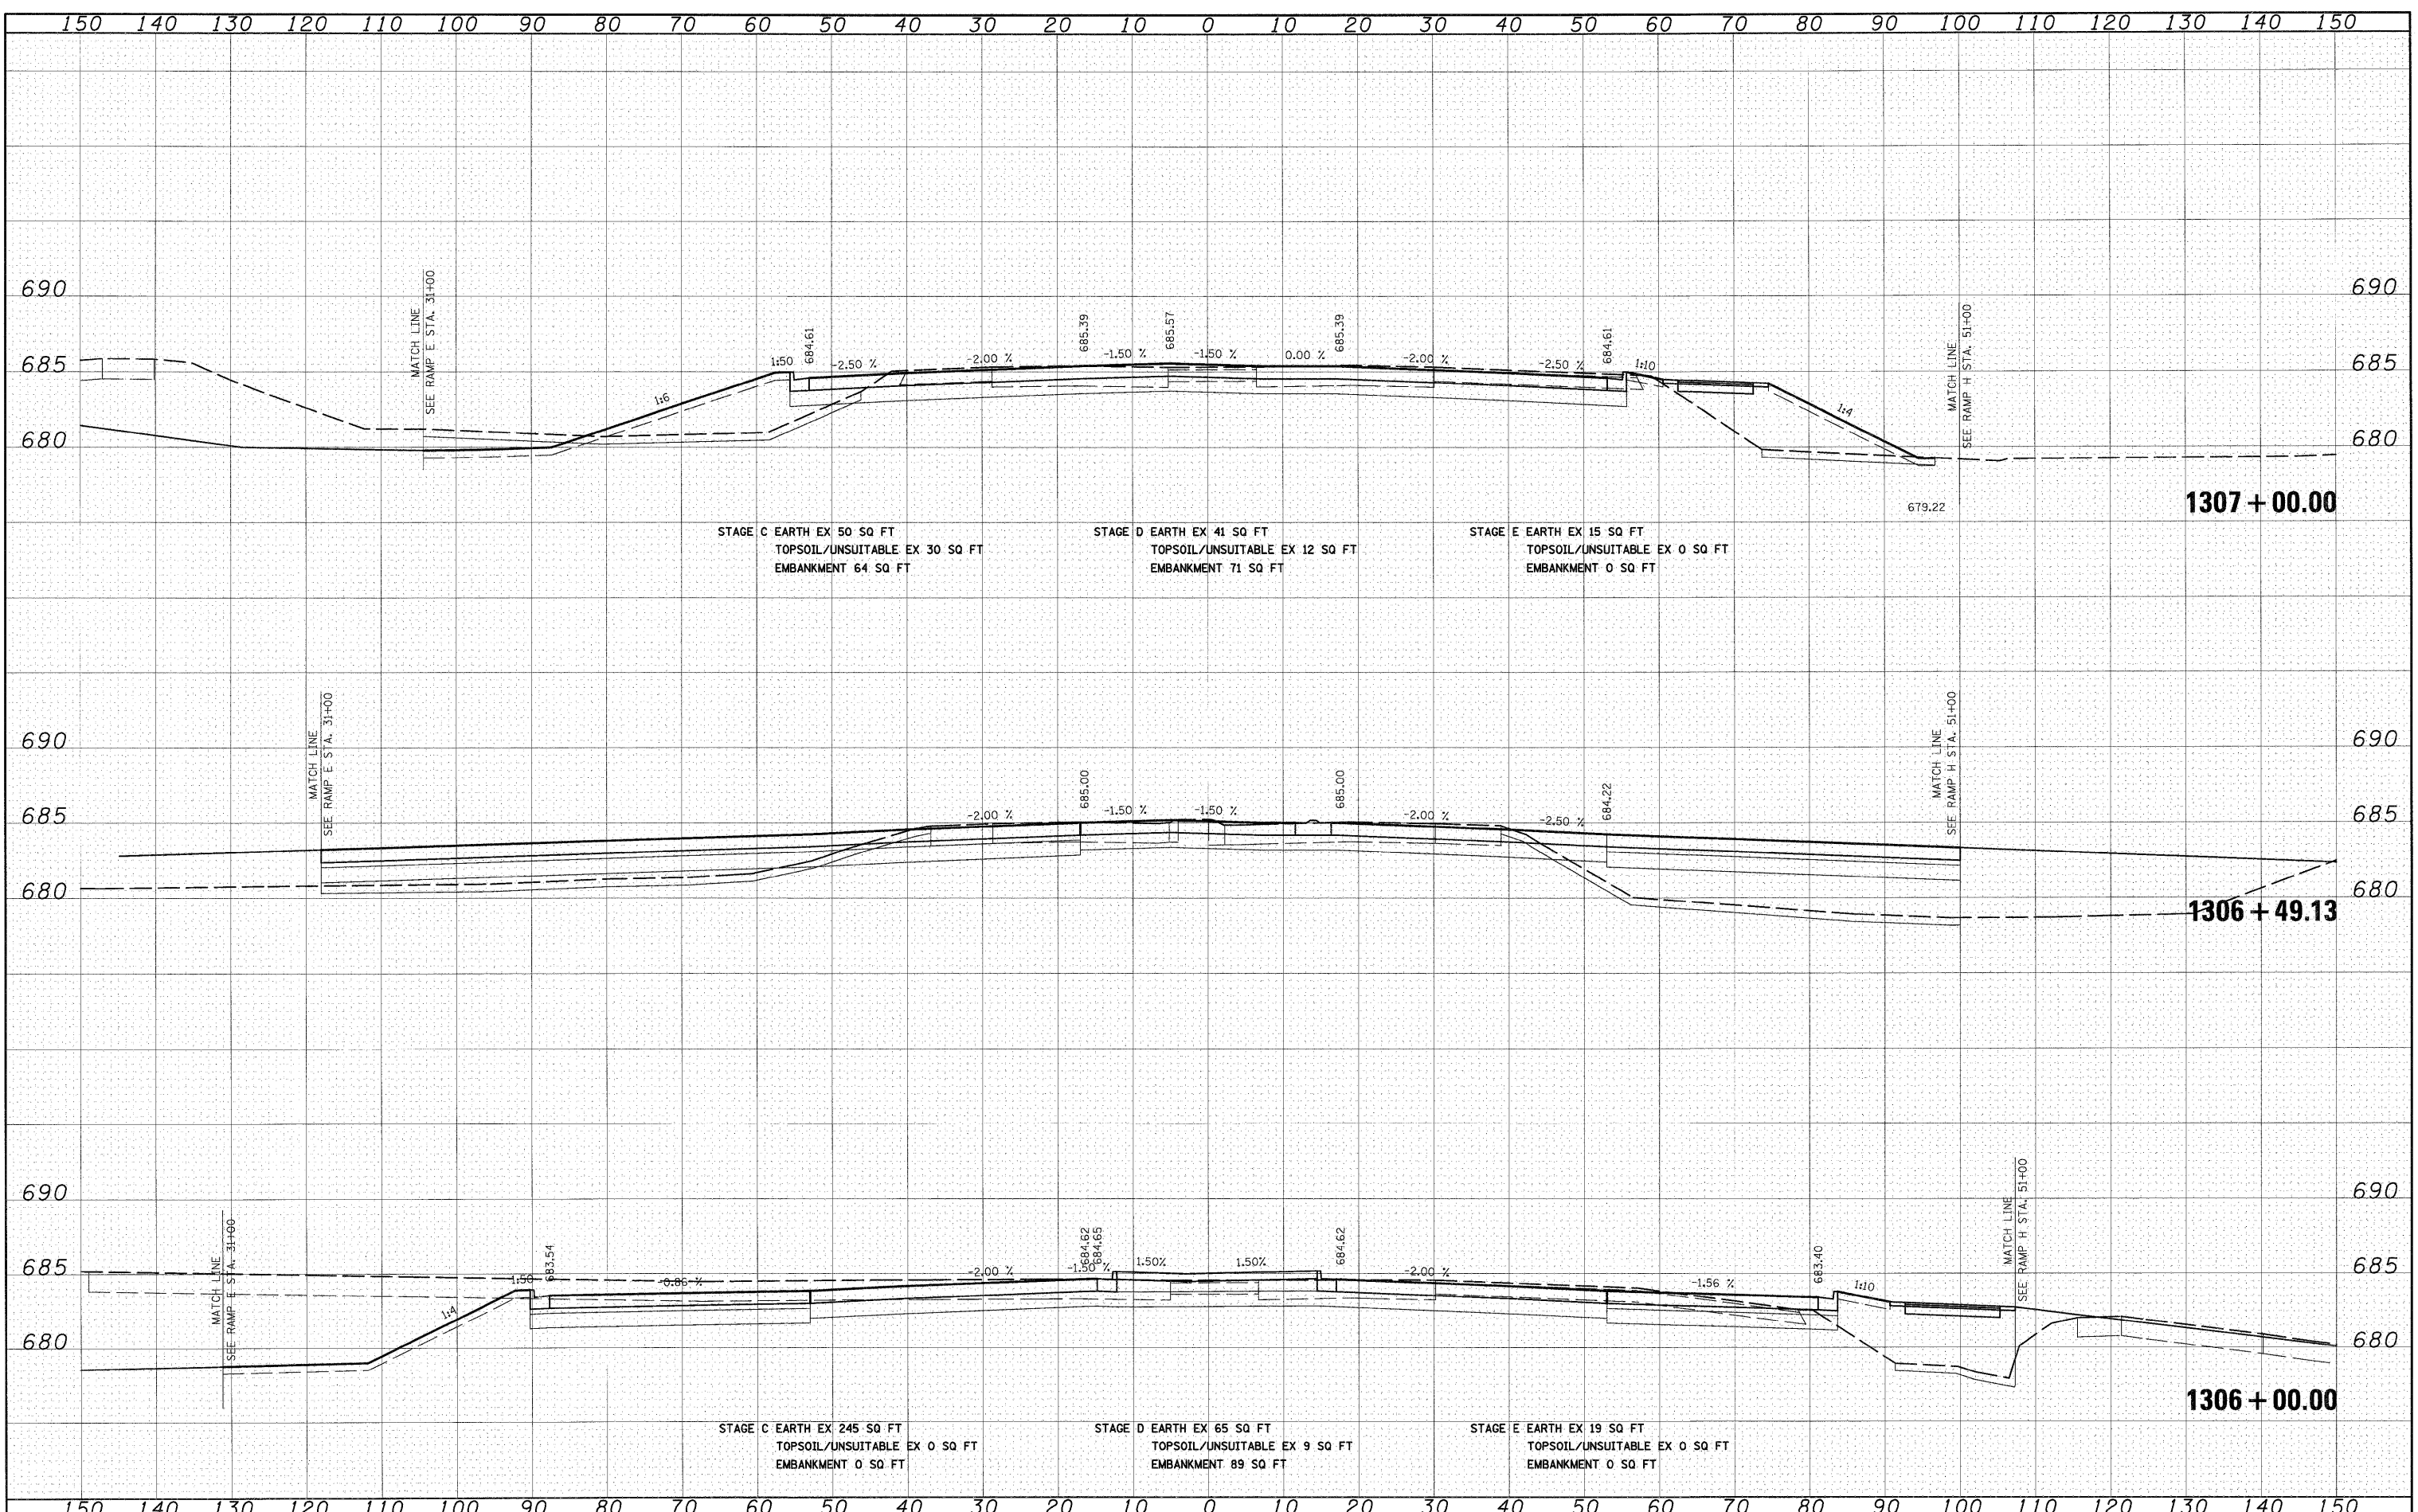

FILE NAME = I:\Dgn\sheet\ks002.dgn	USER NAME = Er1c6	DESIGNED - JCL	REVISED -	<p align="center">STATE OF ILLINOIS DEPARTMENT OF TRANSPORTATION</p> <p align="center">IL 50 CROSS SECTIONS</p> <p>SCALE: 1"=10'H; 1"=5'V SHEET NO. 5 OF 14 SHEETS STA. 1306+00.00 TO STA. 1307+00.00</p>	F.A.I. RTE. 57	SECTION (46-2) I, HBR, VBR	COUNTY KANKAKEE	TOTAL SHEETS 558	SHEET NO. 509
PLDT SCALE = 1:10	CHECKED - EJG	REVISED -	CONTRACT NO. 66409						
PLDT DATE = 12/21/2010	DATE - 12/17/10	REVISED -	FED. ROAD DIST. NO. 3						
			ILLINOIS FED. AID PROJECT						