


FINAL SURVEY	NO. _____
SURVEYED	DATE _____
PLOTTED	BY _____
REPLATE	_____
AREAS CHECKED	_____

ORIGINAL SURVEY	NO. _____
SURVEYED	DATE _____
PLOTTED	BY _____
REPLATE	_____
AREAS CHECKED	_____

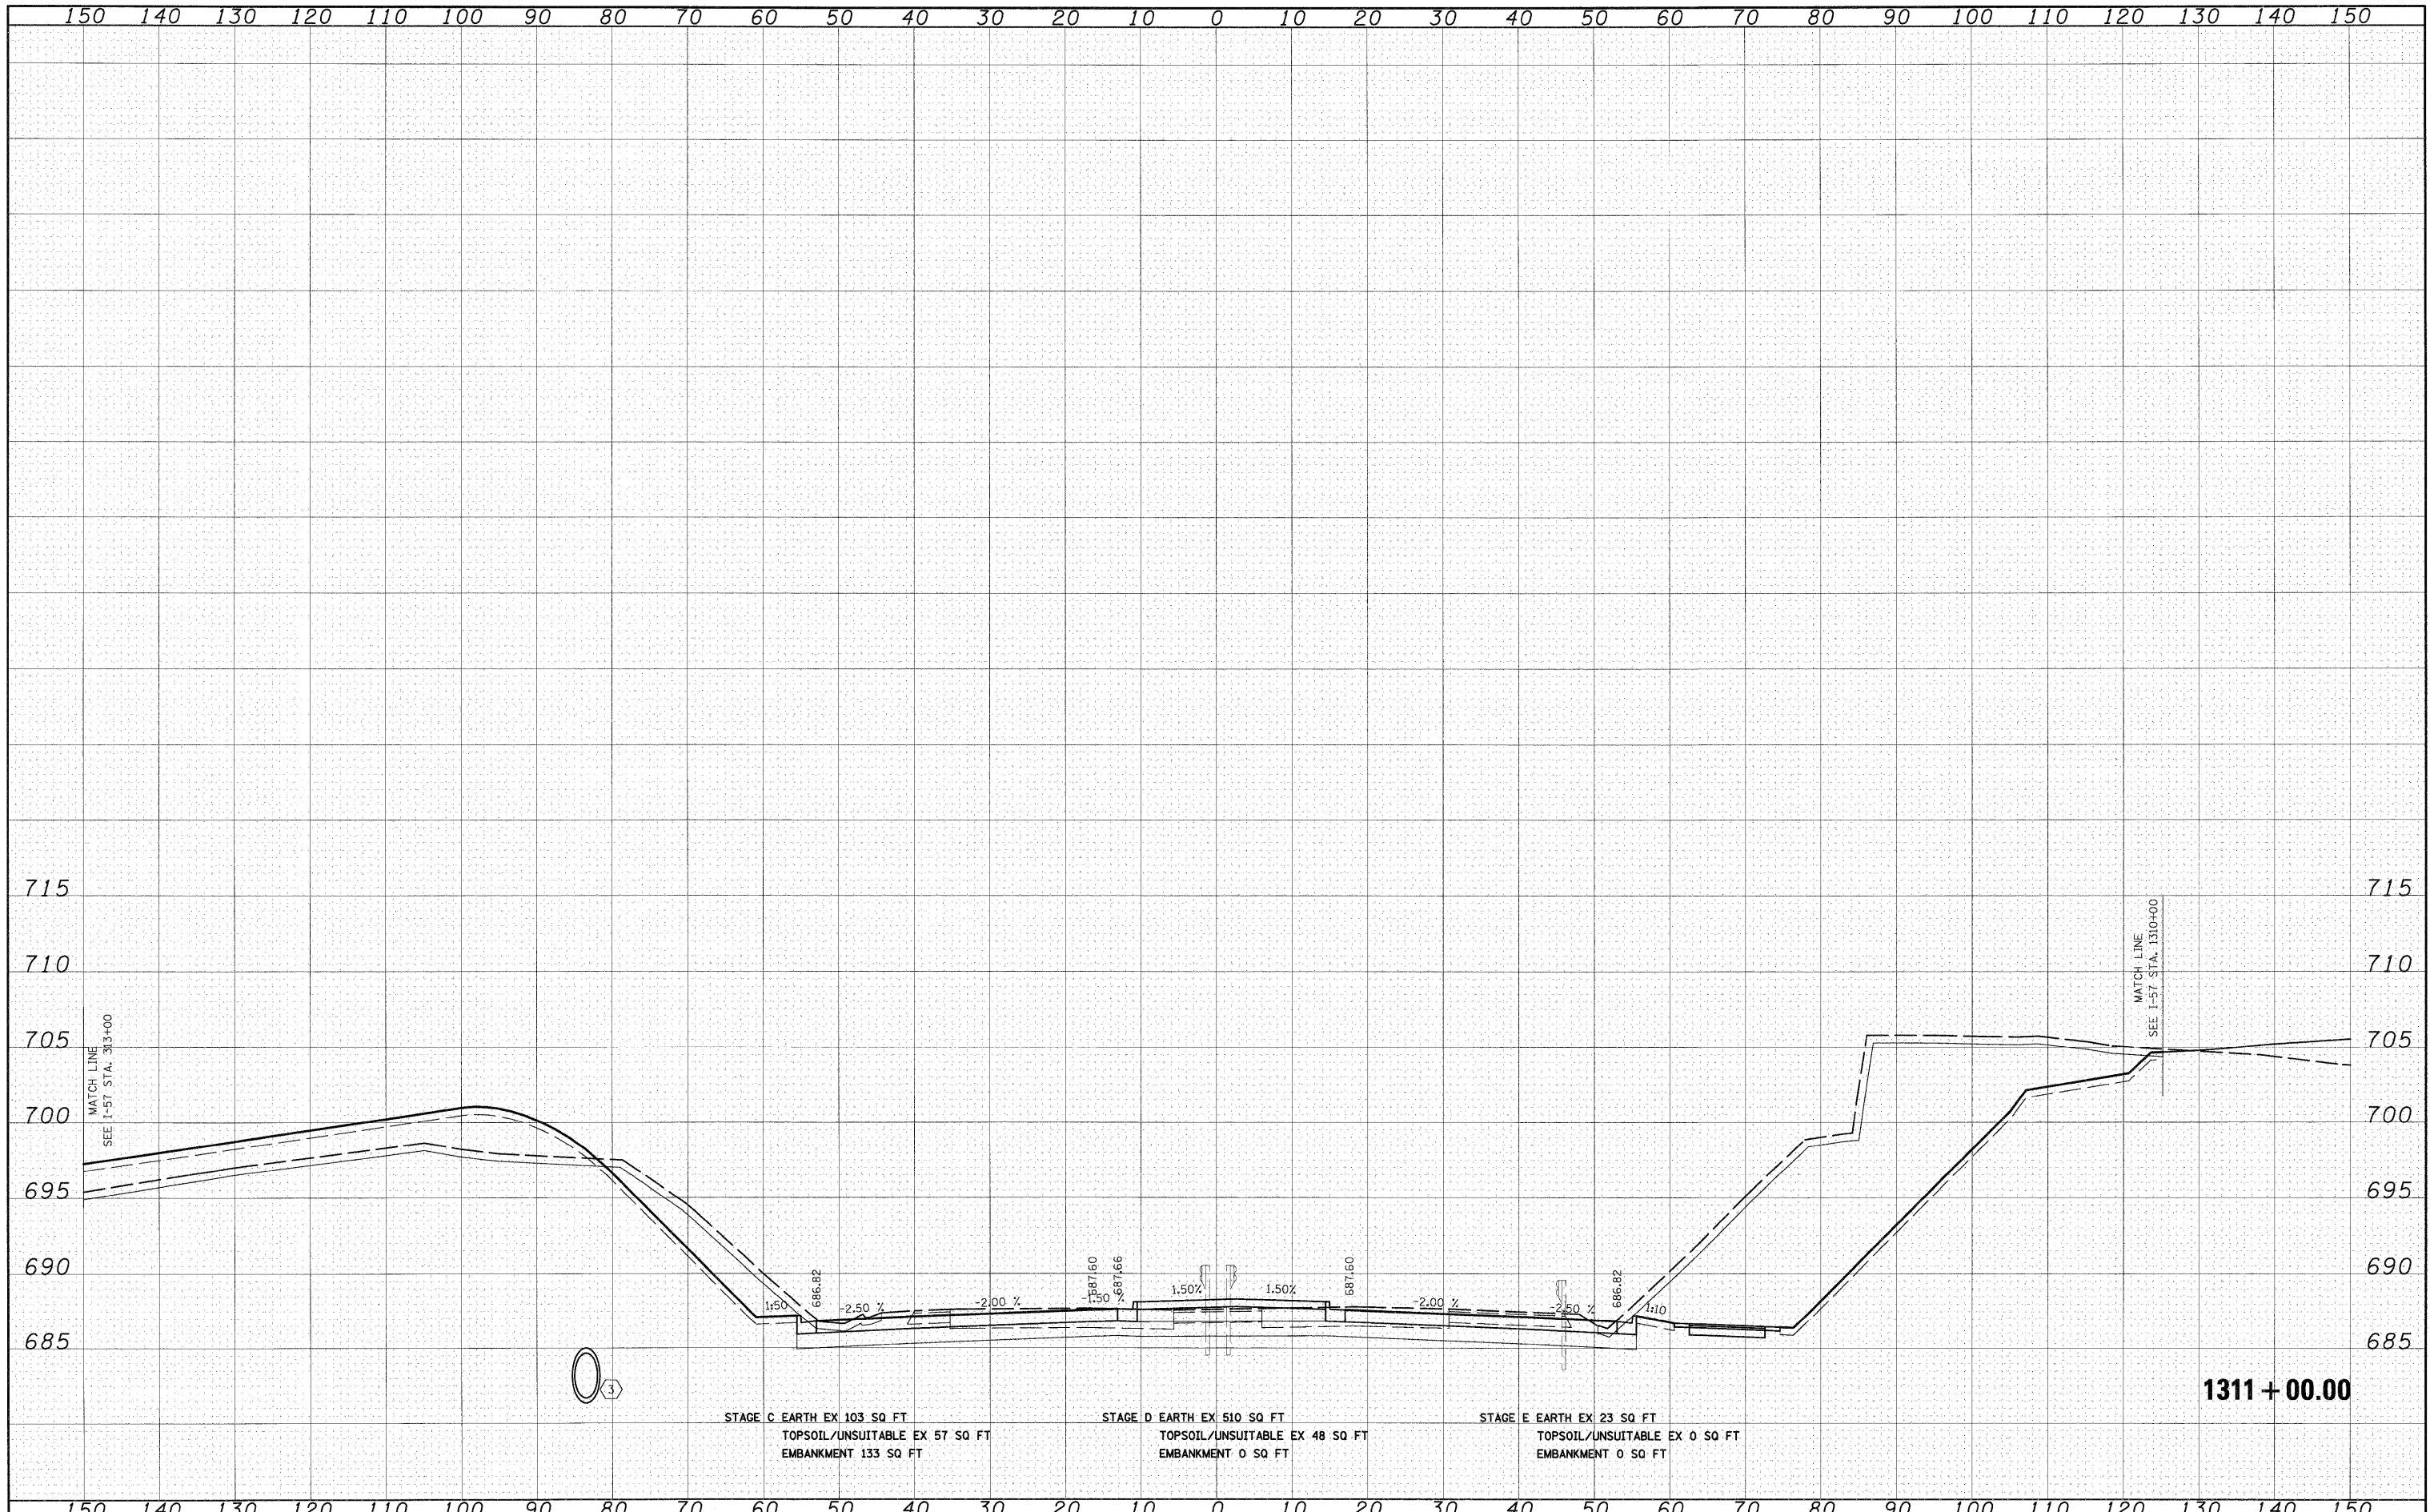

FILE NAME = I:\Dgn\sheet\ks022.dgn
 USER NAME = Erigo

DESIGNED - JCL
 DRAWN - JCL
 CHECKED - EUG
 DATE - 12/17/10

REVISÉD -
 REVISÉD -
 REVISÉD -
 REVISÉD -

**STATE OF ILLINOIS
 DEPARTMENT OF TRANSPORTATION**

IL 50 CROSS SECTIONS

SCALE: 1"=10'H; 1"=5'V SHEET NO. 7 OF 14 SHEETS STA. 1311+00.00 TO STA. 1311+00.00

F.A.I. RTE.	SECTION	COUNTY	TOTAL SHEETS	SHEET NO.
57	(46-2) I, HBR, VBR	KANKAKEE	558	511
XS-IL50-07			CONTRACT NO. 66409	
FED. ROAD DIST. NO. 3 [ILLINOIS] FED. AID PROJECT				