


FINAL SURVEY	SURVEYED	DATE
NOTE BOOK	PLOTTED	BY
NO.	REMARKS	
	AREAS CHECKED	

ORIGINAL SURVEY	SURVEYED	DATE
NOTE BOOK	PLOTTED	BY
NO.	REMARKS	
	AREAS CHECKED	

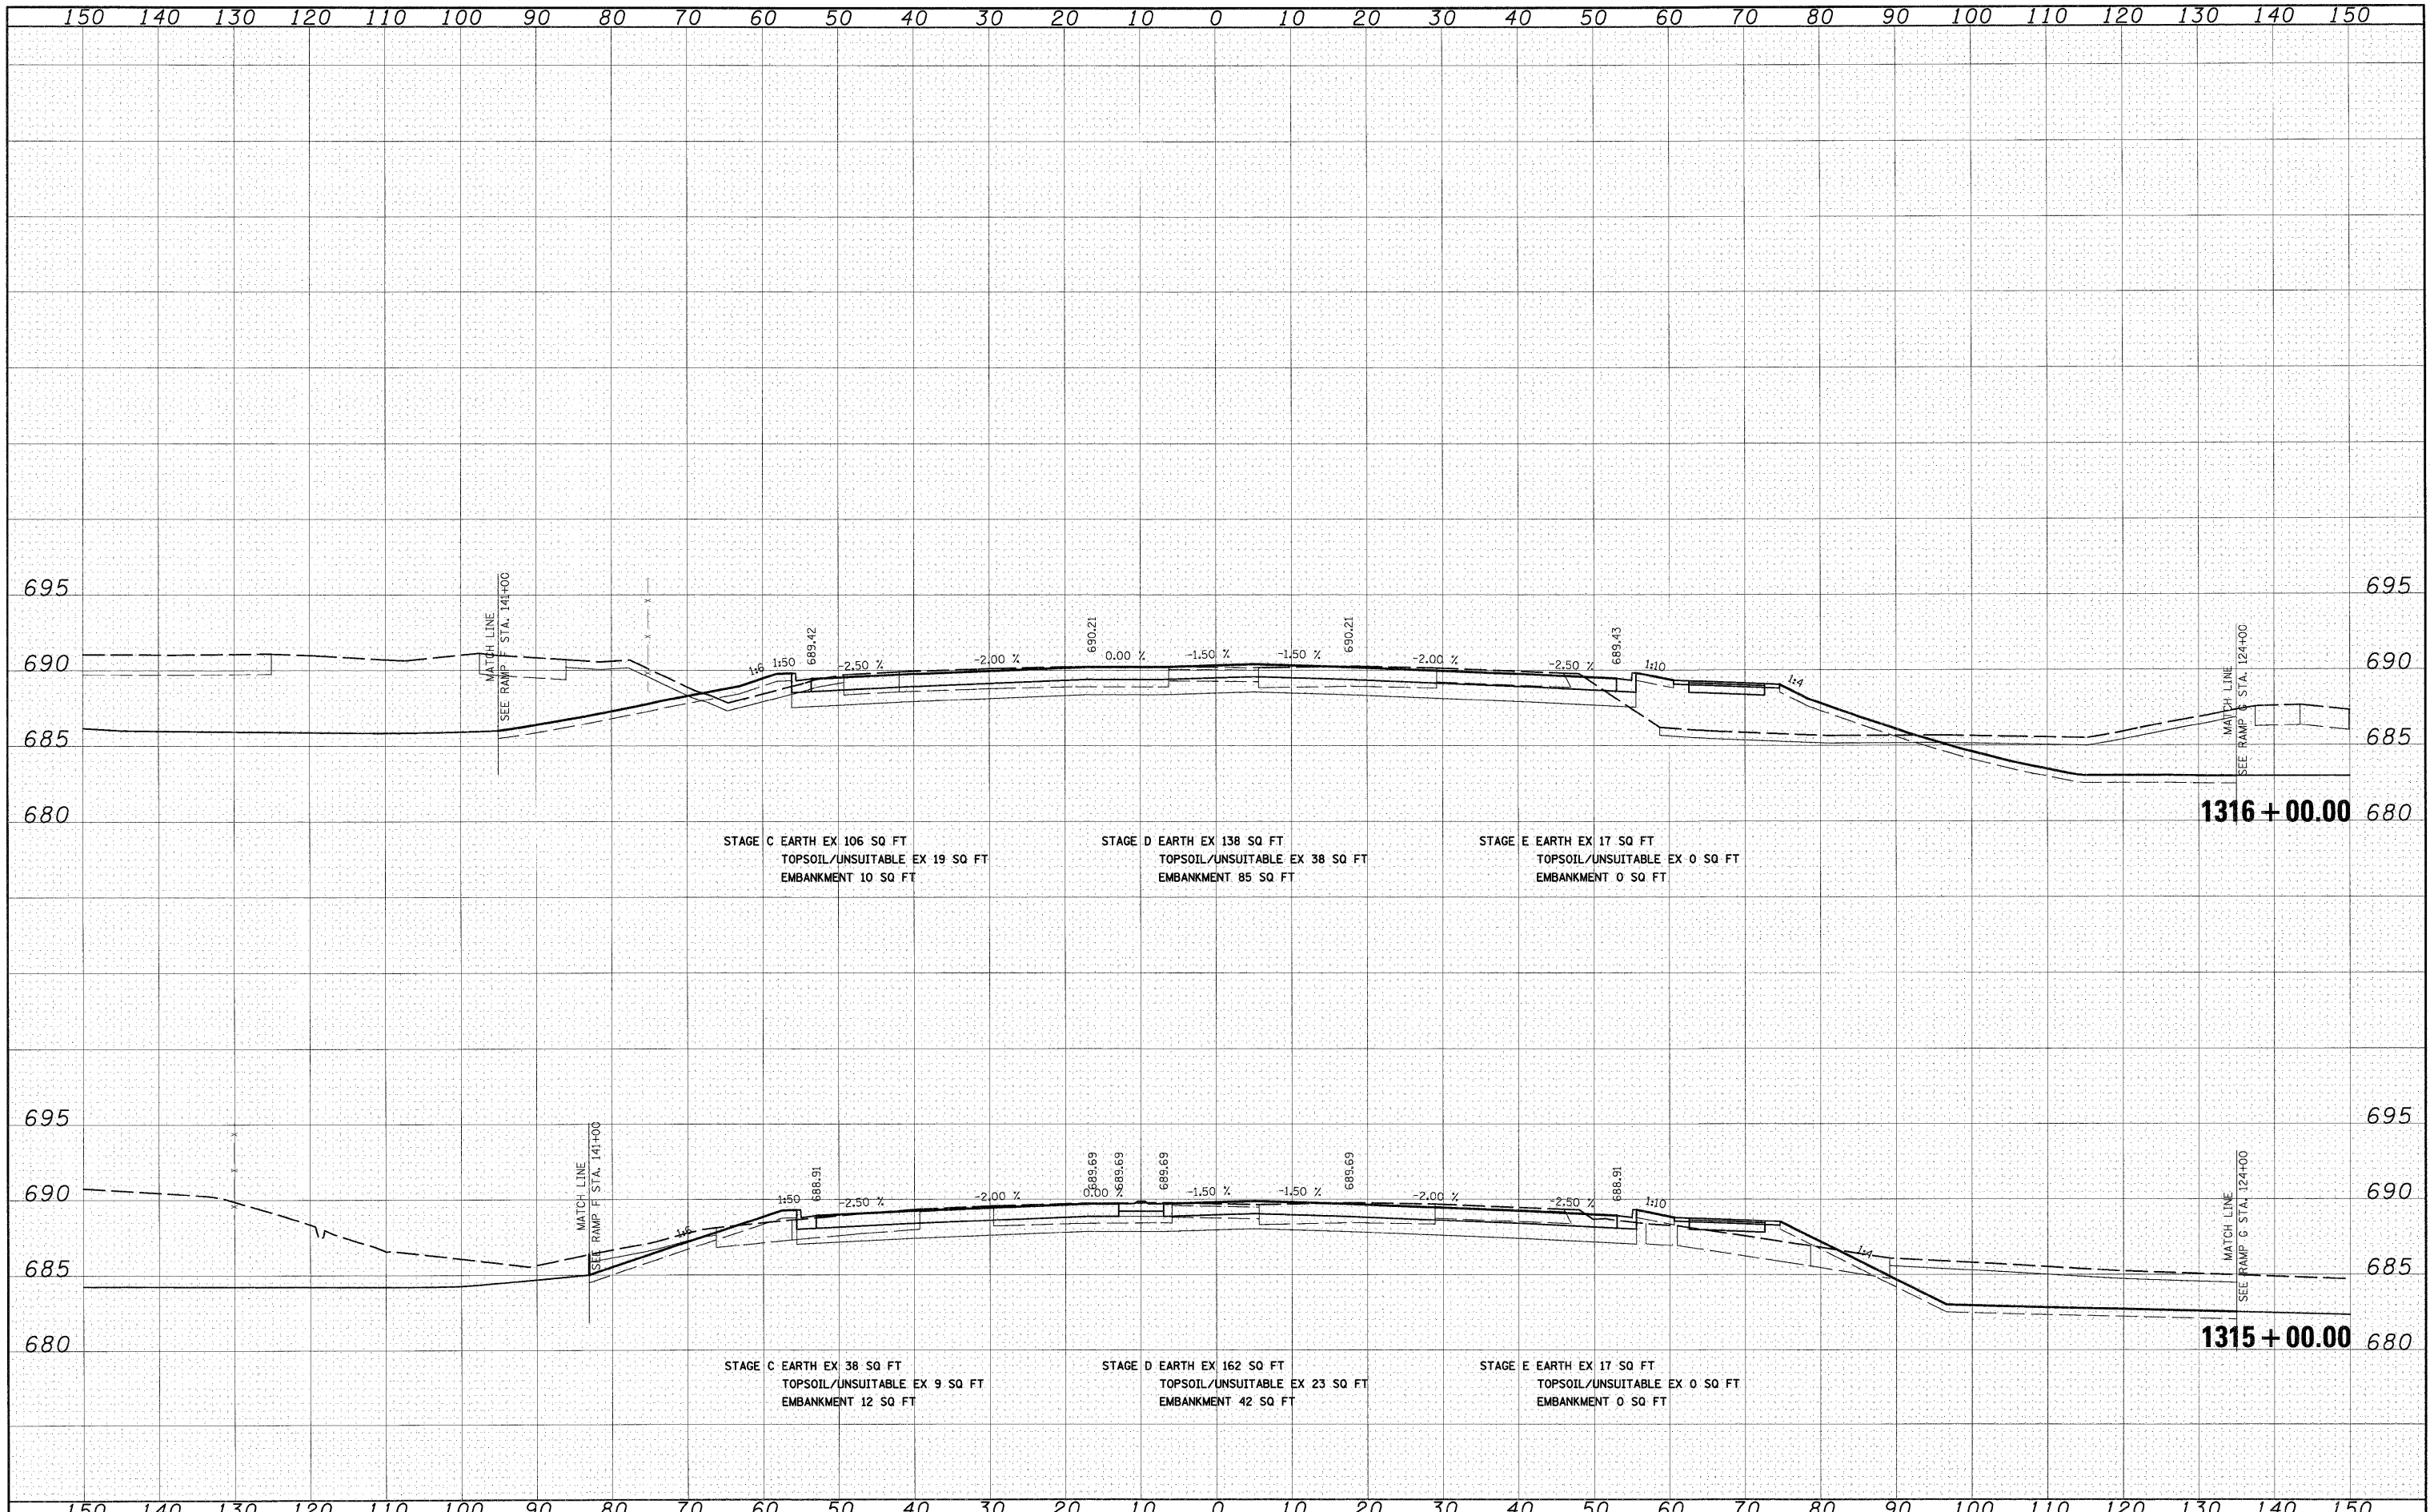

FILE NAME = I:\Dgn\sheets\131502.dgn	USER NAME = E-r10G	DESIGNED - JCL	REVISED -	STATE OF ILLINOIS DEPARTMENT OF TRANSPORTATION	IL 50 CROSS SECTIONS	F.A.I. RTE. 57	SECTION (46-2) I, HBR, VBR	COUNTY KANKAKEE	TOTAL SHEETS 558	SHEET NO. 514
PLOT SCALE = 1:10	CHECKED - EJC	REVISED -	SCALE: 1"=10'H; 1"=5'V			SHEET NO. 10 OF 14 SHEETS	STA. 1315+00.00 TO STA. 1316+00.00	XS-IL50-10		CONTRACT NO. 66409
PLOT DATE = 12/21/2010	DATE - 12/17/10	REVISED -				FED. ROAD DIST. NO. 3 ILLINOIS FED. AID PROJECT				