


FINAL SURVEY	SURVEYED	DATE
NOTE BOOK	PLOTTED	BY
AREAS	TEMPLATE	
CHECKED	AREAS CHECKED	
NO.		

ORIGINAL SURVEY	SURVEYED	DATE
NOTE BOOK	PLOTTED	BY
AREAS	TEMPLATE	
CHECKED	AREAS CHECKED	
NO.		

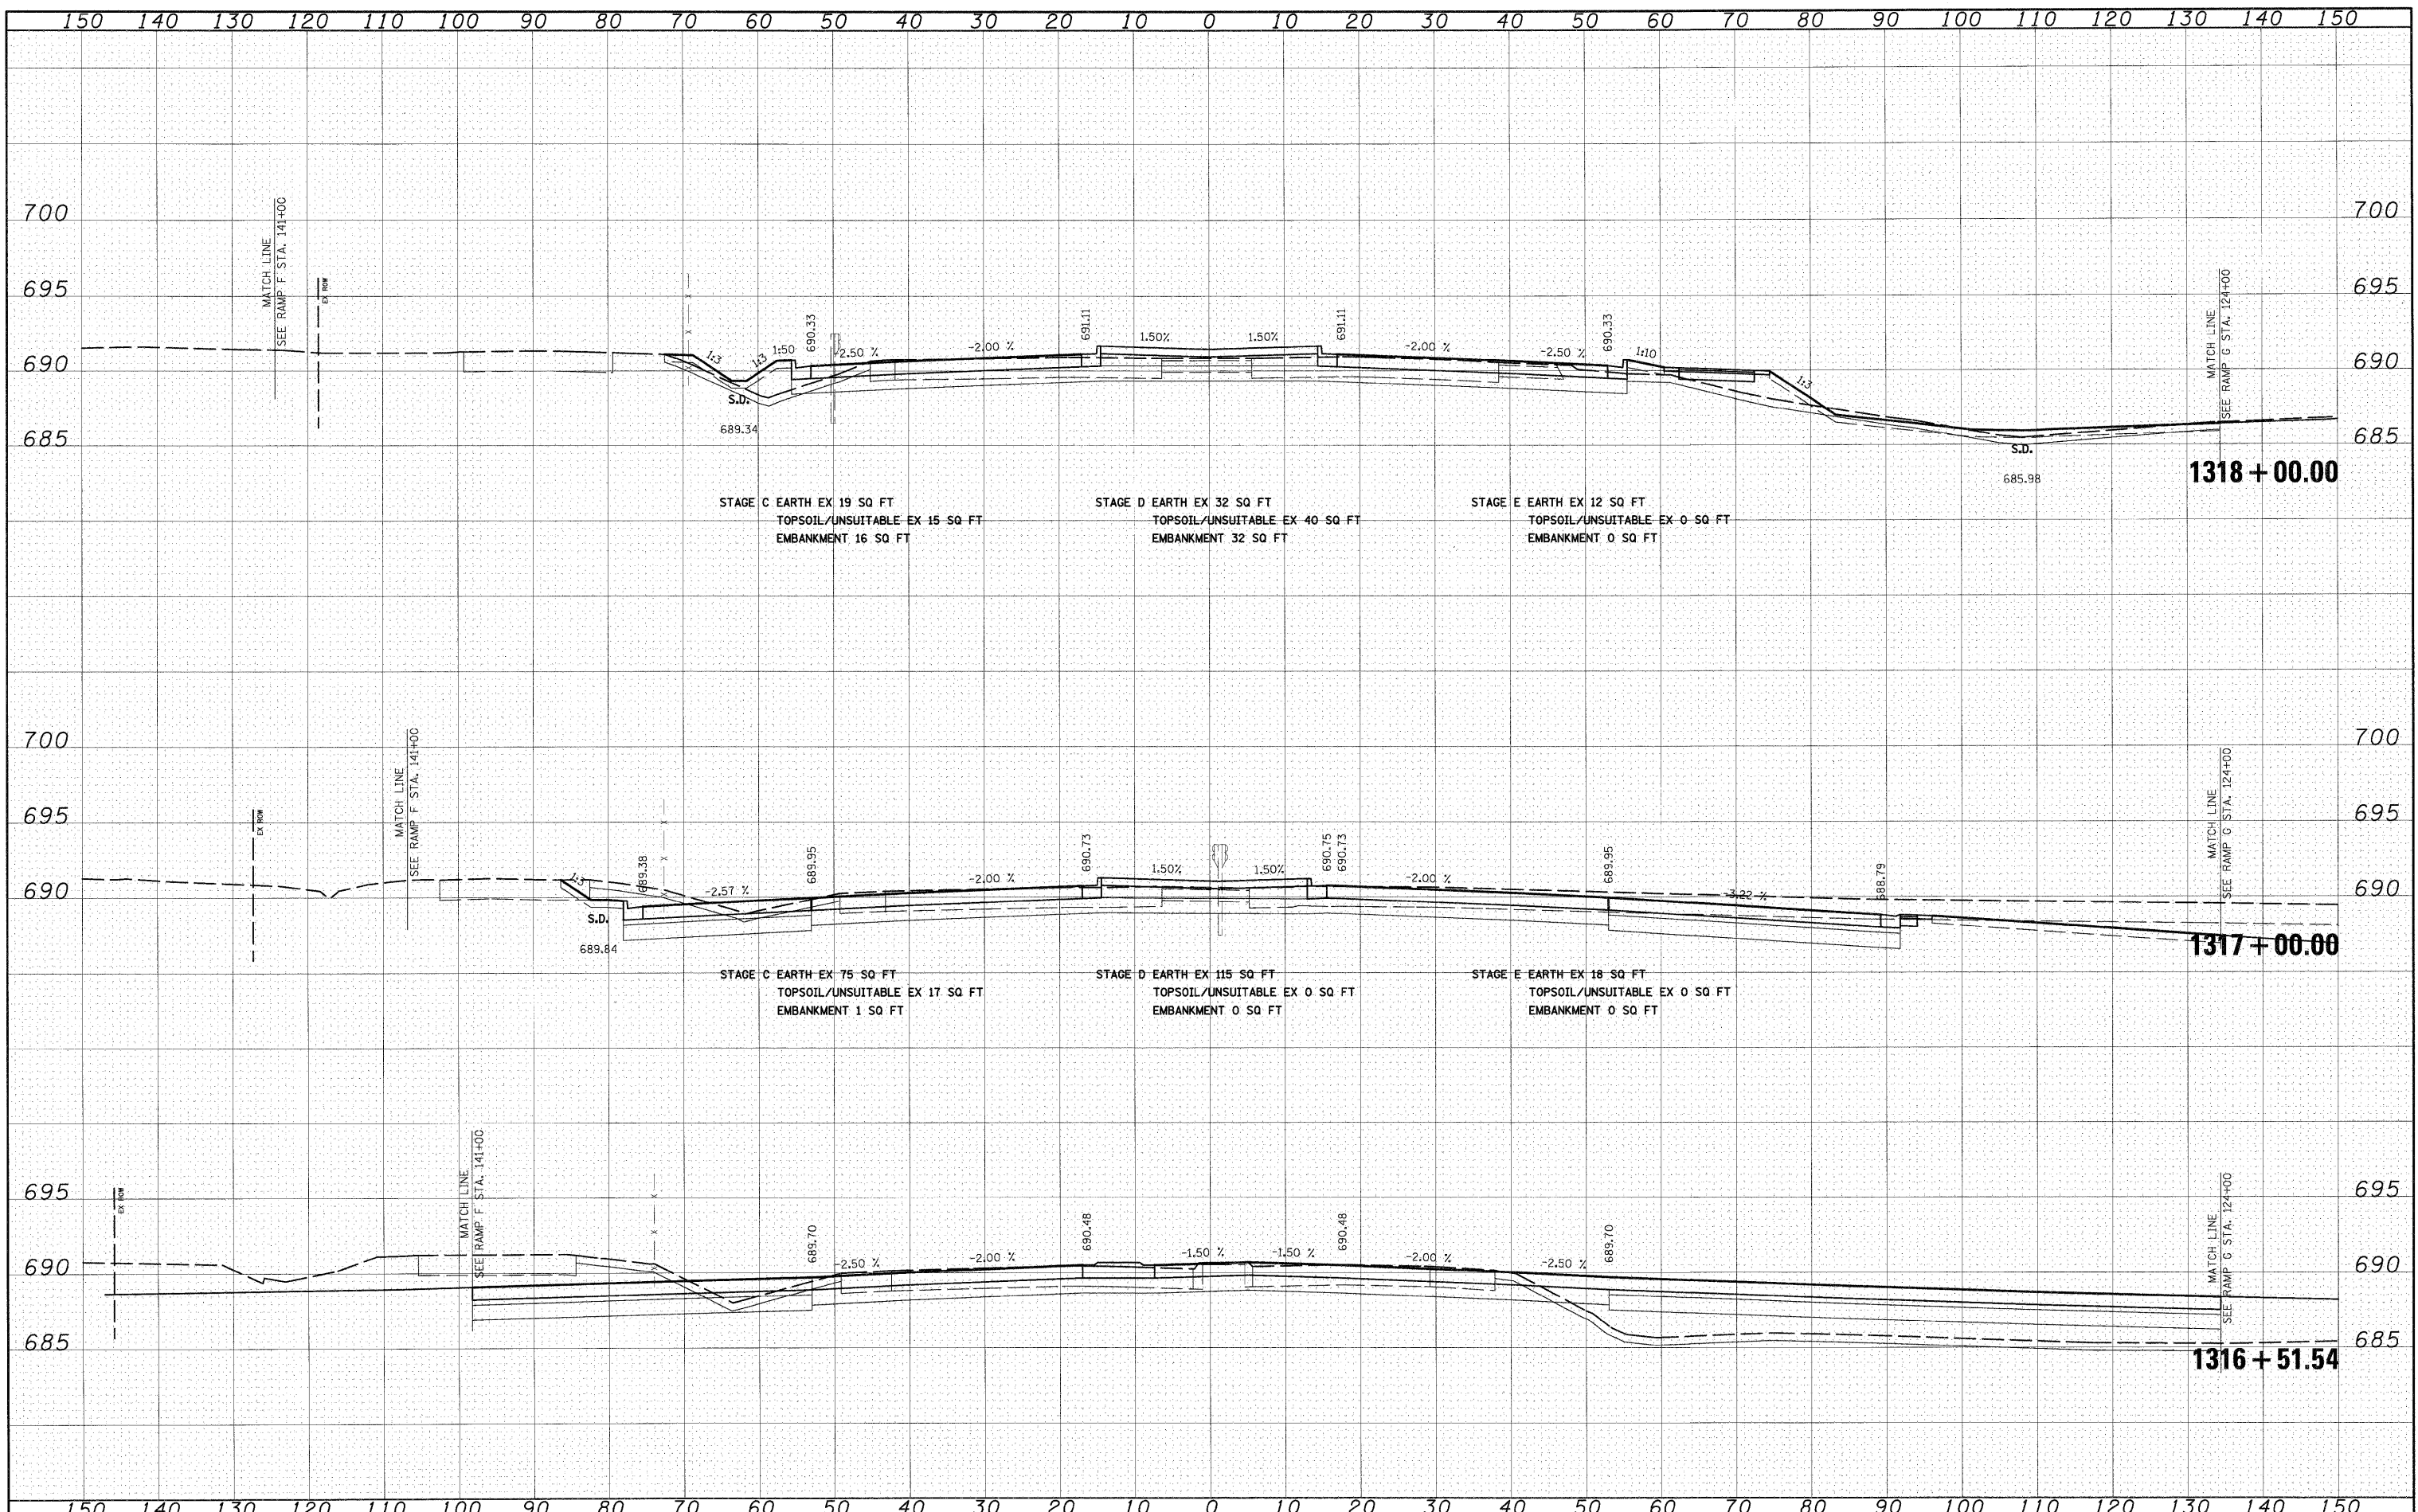

FILE NAME = I:\Dgn\sheet\sheet\2022.dgn	USER NAME = EricG	DESIGNED - JCL	REVISÉD -	STATE OF ILLINOIS DEPARTMENT OF TRANSPORTATION IL 50 CROSS SECTIONS SCALE: 1"=10'H; 1"=5'V SHEET NO. 11 OF 14 SHEETS STA. 1316+51.54 TO STA. 1318+00.00	F.A.I. RTE. 57	SECTION (46-2) I, HBR, VBR	COUNTY KANKAKEE	TOTAL SHEETS 558	SHEET NO. 515
	PLOT SCALE = 1:10	DRAWN - JCL	REVISÉD -		XS-IL50-11		CONTRACT NO. 66409		
	PLOT DATE = 12/21/2010	CHECKED - EUG	REVISÉD -		FED. ROAD DIST. NO. 3 ILLINOIS FED. AID PROJECT				
		DATE - 12/17/10	REVISÉD -						