


BY	DATE
SURVEYED	
PLOTTED	
DATE	
NOTE BOOK	
AREAS	
CHECKED	
NO.	

BY	DATE
ORIGINAL	
SURVEY	
PLOTTED	
DATE	
NOTE BOOK	
AREAS	
CHECKED	
NO.	

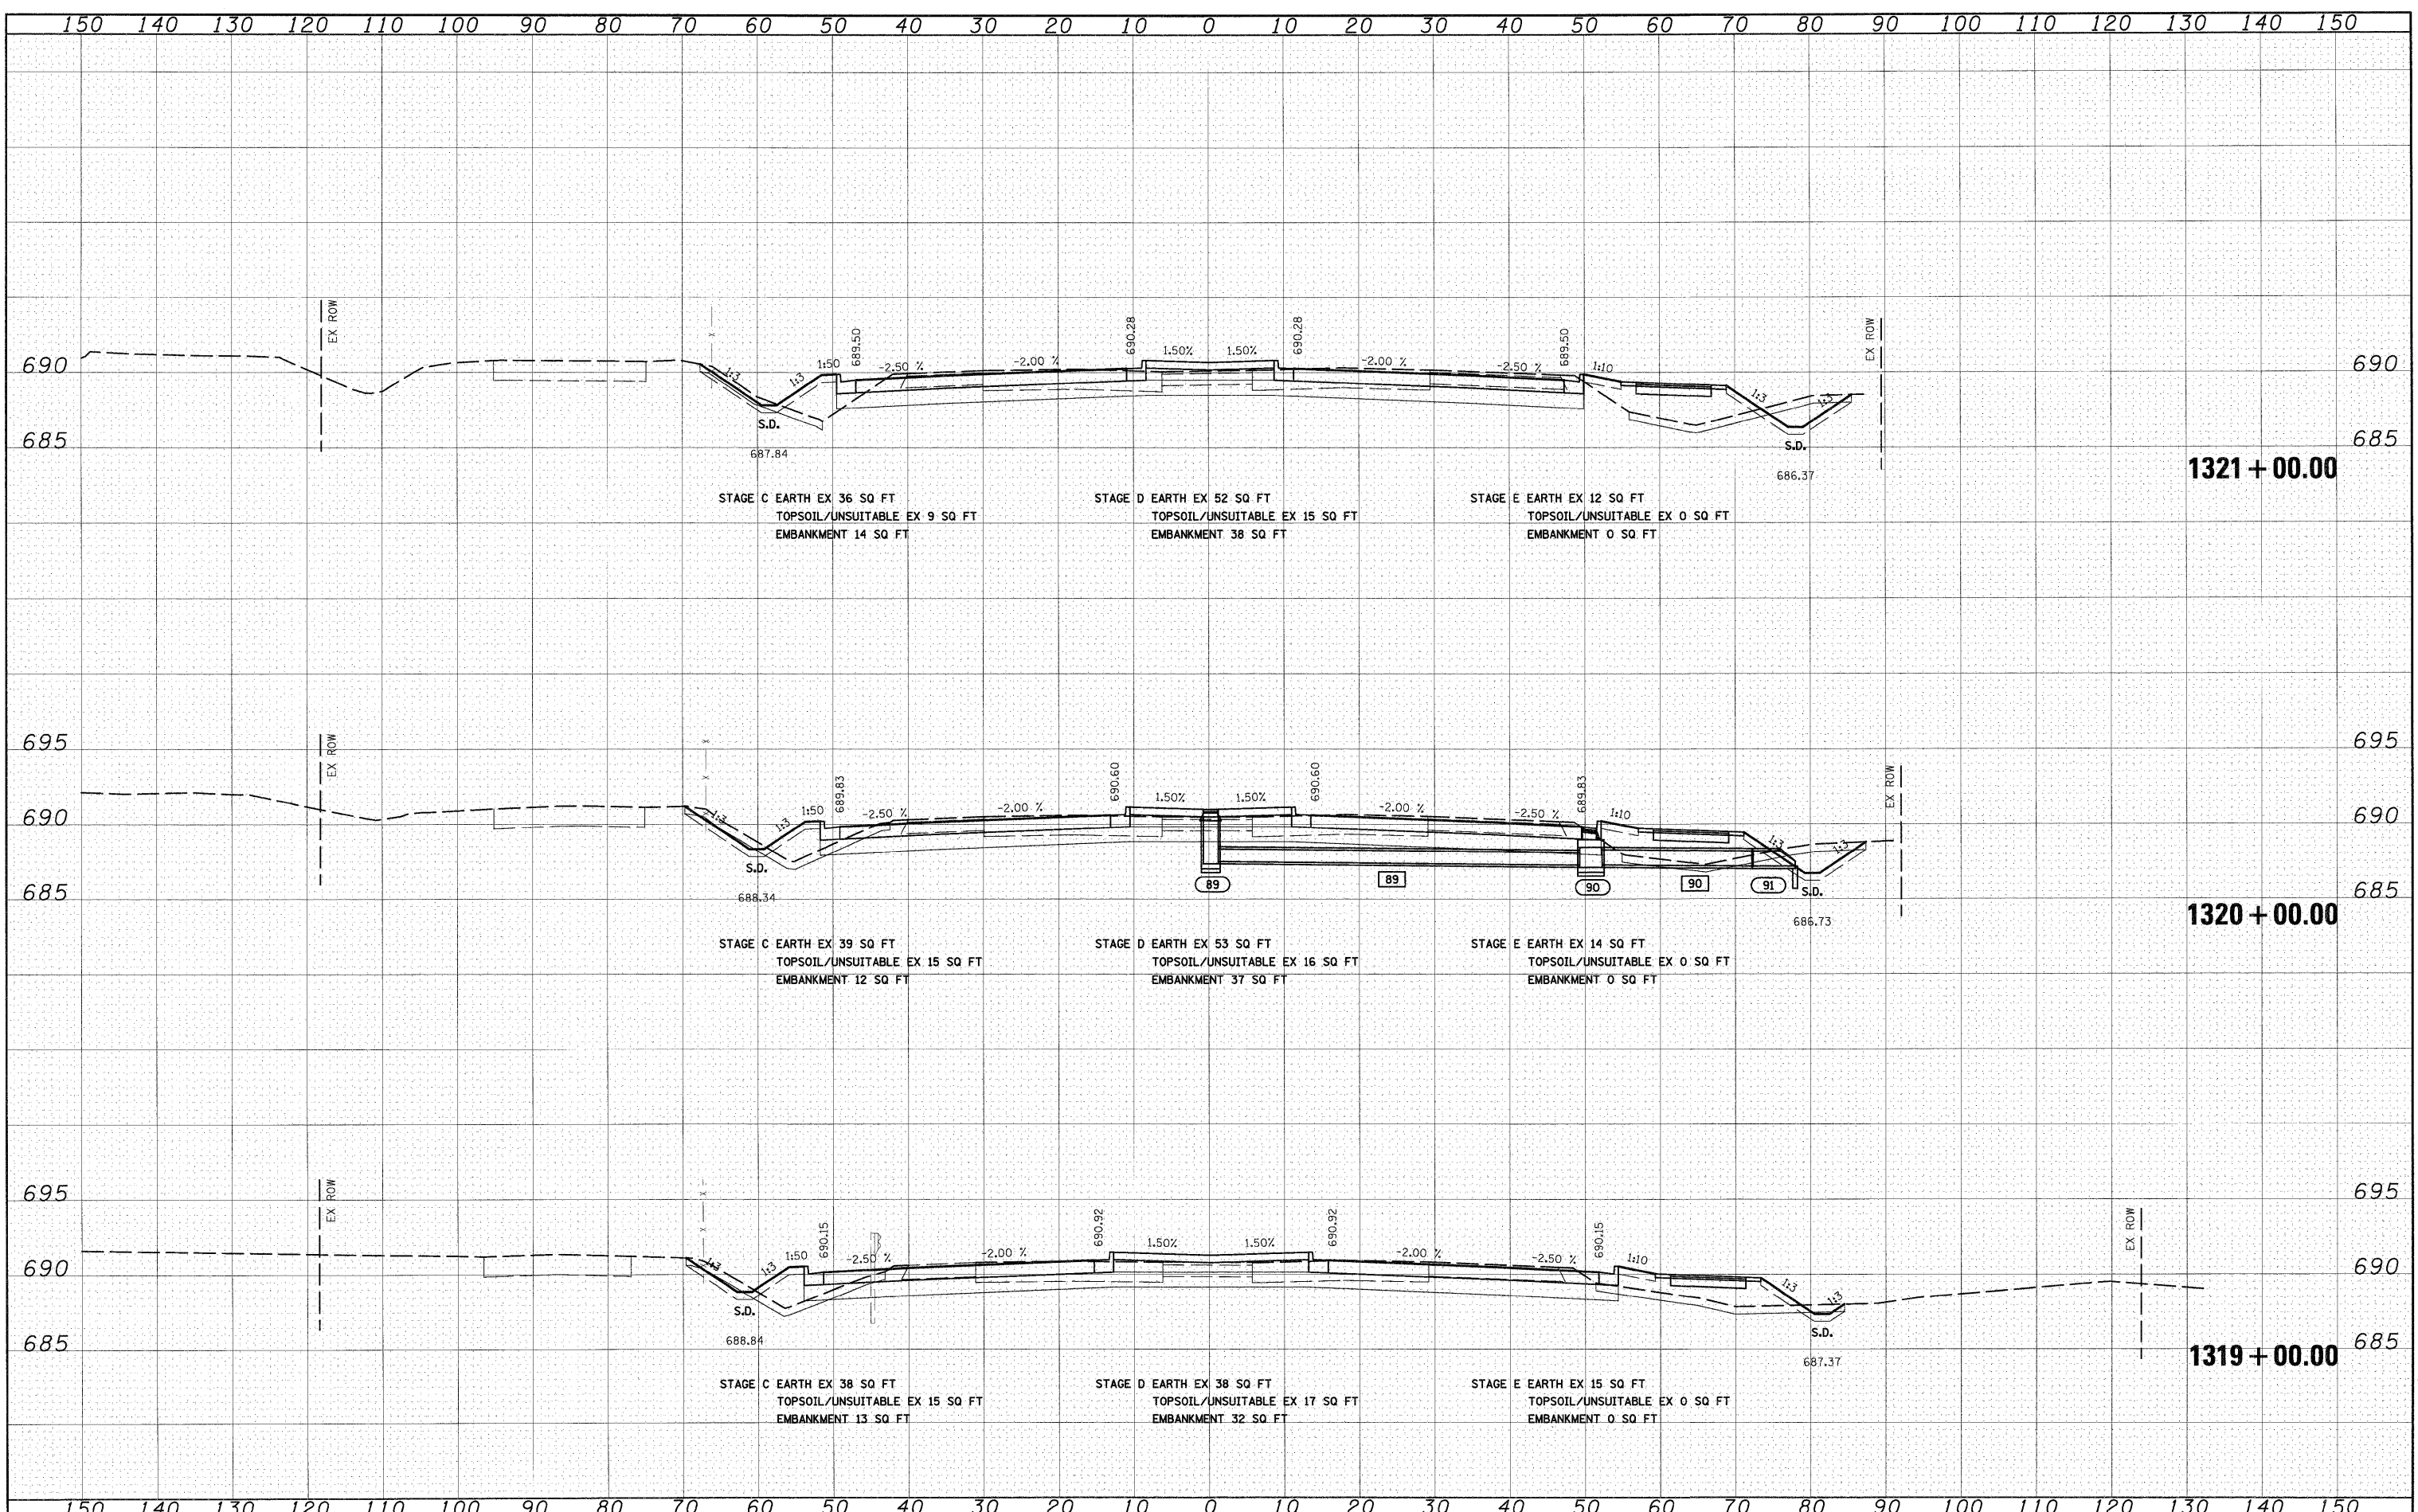

FILE NAME =	USER NAME = EricG	DESIGNED - JCL	REVISED -	<b>STATE OF ILLINOIS</b> <b>DEPARTMENT OF TRANSPORTATION</b>	<b>IL 50 CROSS SECTIONS</b>	F.A.I. RTE.	SECTION	COUNTY	TOTAL SHEETS	SHEET NO.
I:\Dgn\Sheets\xs02.dgn		DRAWN - JCL	REVISED -			57	(46-2) I, HBR, VBR	KANKAKEE	558	516
PLOT SCALE = 1:10		CHECKED - E.JG	REVISED -			XS-IL50-12		CONTRACT NO. 66409		
PLOT DATE = 12/21/2010		DATE - 12/17/10	REVISED -			SCALE: 1"=10'H; 1/4"=5'V		SHEET NO. 12 OF 14 SHEETS		STA. 1319+00.00 TO STA. 1321+00.00