


FINAL SURVEY	DATE
SURVEYED	BY
PLOTTED	
NOTE BOOK	
AREAS	
CHECKED	
NO.	

ORIGINAL SURVEY	DATE
SURVEYED	BY
PLOTTED	
NOTE BOOK	
AREAS	
CHECKED	
NO.	

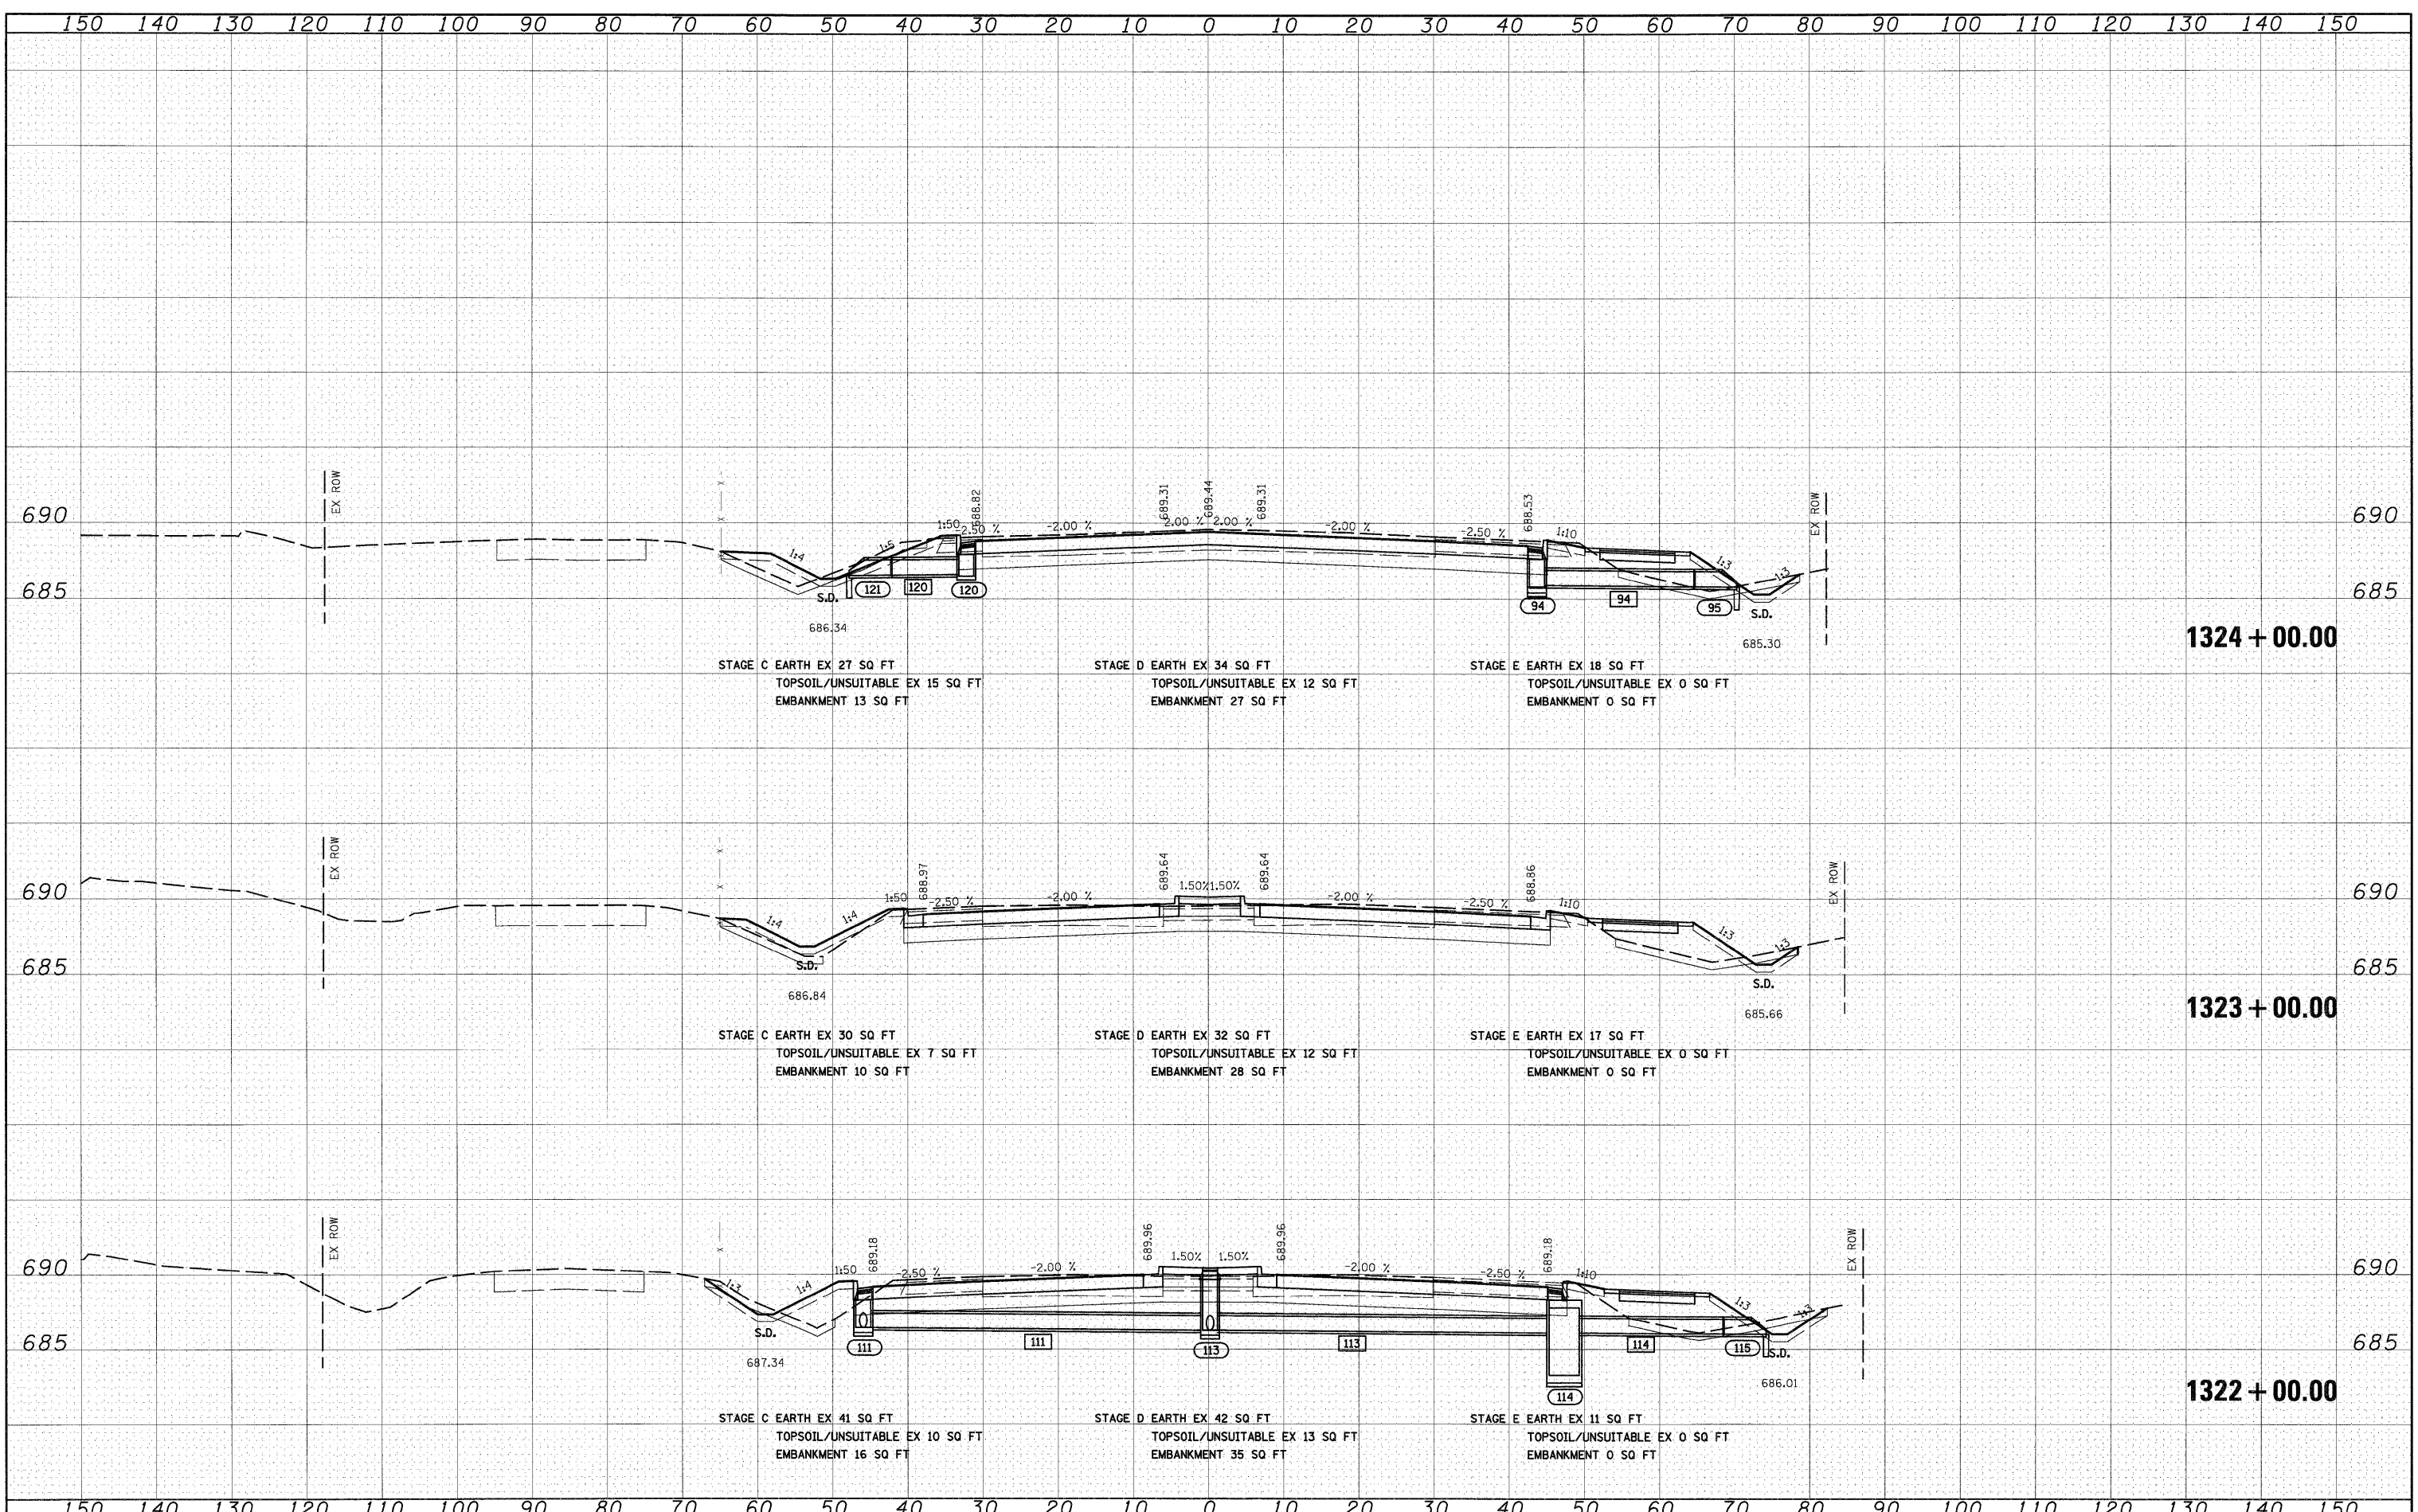

FILE NAME =	USER NAME = ErisaG	DESIGNED - JCL	REVISED -	STATE OF ILLINOIS DEPARTMENT OF TRANSPORTATION	IL 50 CROSS SECTIONS	F.A.I. RTE.	SECTION	COUNTY	TOTAL SHEETS	SHEET NO.
in\Dgn\sheets\ks002.dgn		DRAWN - JCL	REVISED -			57	(46-2) I, HBR, VBR	KANKAKEE	558	517
PLOT SCALE = 1:100		CHECKED - E.JG	REVISED -			XS-IL50-13		CONTRACT NO. 66409		
PLOT DATE = 12/21/2010		DATE - 12/17/10	REVISED -			SCALE: 1"=10'H 1/2"=5' V SHEET NO. 13 OF 14 SHEETS STA. 1322+00.00 TO STA. 1324+00.00		FED. ROAD DIST. NO. 3 ILLINOIS FED. AID PROJECT		