
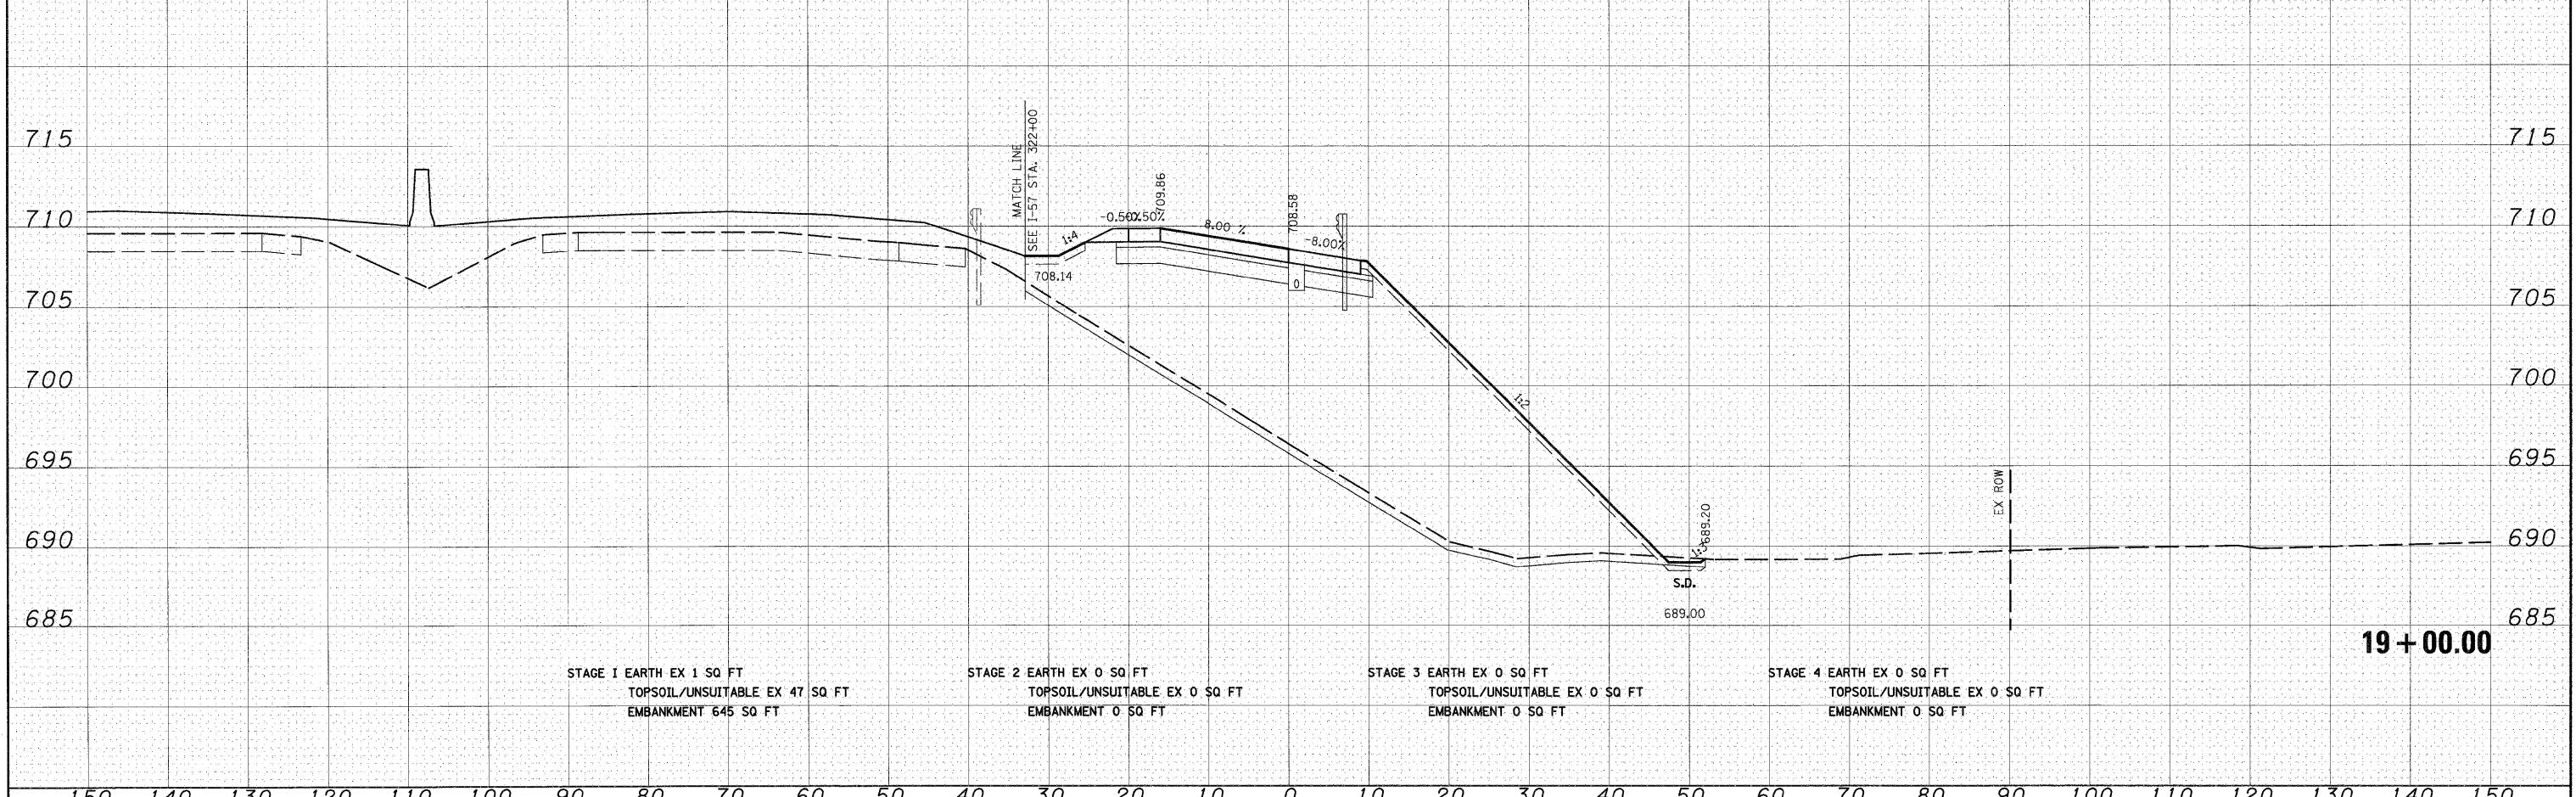


DATE	
BY	
FINAL SURVEY	
SURVEYED	
PLOTTED	
NOTE BOOK	
AREAS	
CHECKED	
NO.	

DATE	
BY	
ORIGINAL SURVEY	
SURVEYED	
PLOTTED	
NOTE BOOK	
AREAS	
CHECKED	
NO.	

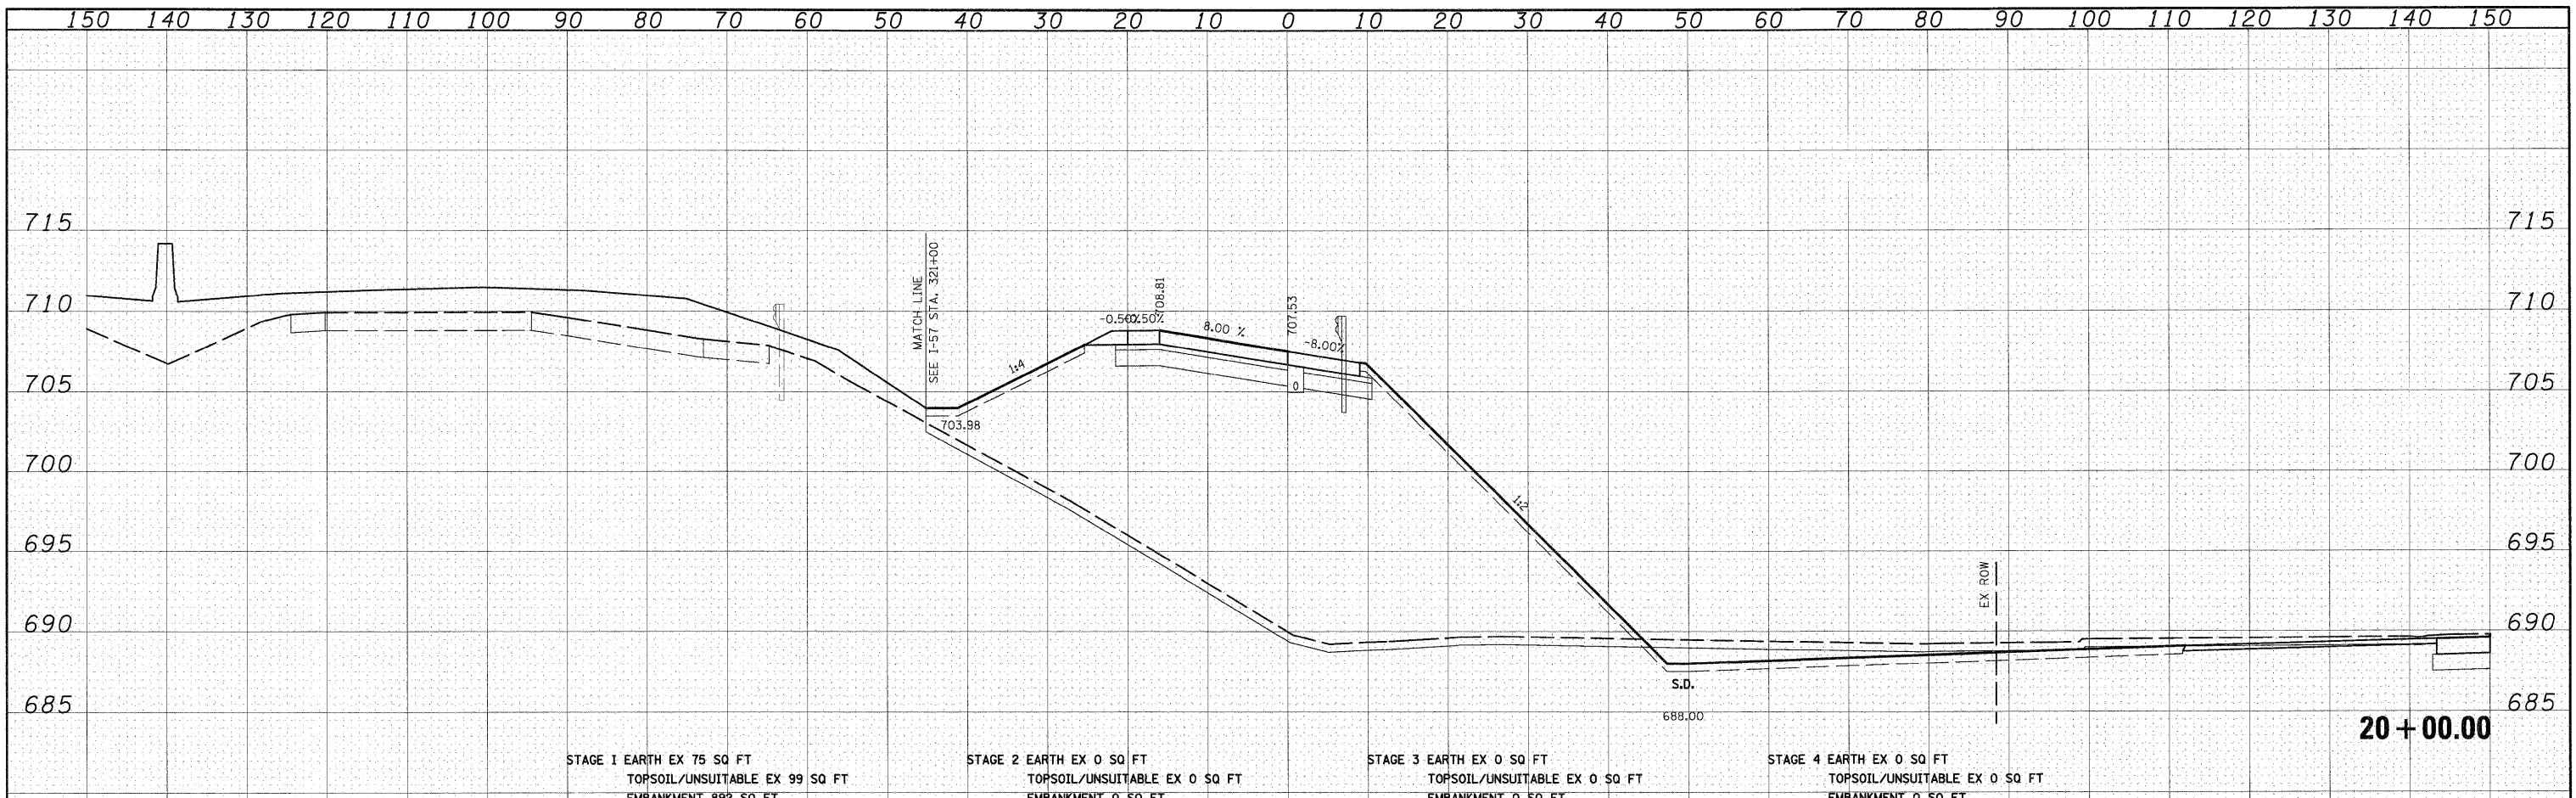

FILE NAME = I:\Dgn\sheet\ks003.dgn	USER NAME = Erigo	DESIGNED - JCL	REVISED -	STATE OF ILLINOIS DEPARTMENT OF TRANSPORTATION	RAMP E CROSS SECTIONS		F.A.I. RTE. 57	SECTION (46-2) I, HBR, VBR	COUNTY KANKAKEE	TOTAL SHEETS 558	SHEET NO. 520	
	PLOT SCALE = 1/4"=1'	DRAWN - JCL	REVISED -		SCALE: 1"=10'H; 1"=5'V	SHEET NO. 2 OF 13 SHEETS	STA. 19+00.00 TO STA. 20+00.00	XS-RAMP E-02				
	PLOT DATE = 12/21/2010	CHECKED - EUG	REVISED -		CONTRACT NO. 66409							
		DATE - 12/17/10	REVISED -		FED. ROAD DIST. NO. 3 ILLINOIS FED. AID PROJECT							