


DATE	
BY	
SURVEYED	
PLOTTED	
NOTE BOOK	
AREAS CHECKED	
NO.	

DATE	
BY	
SURVEYED	
PLOTTED	
NOTE BOOK	
AREAS CHECKED	
NO.	

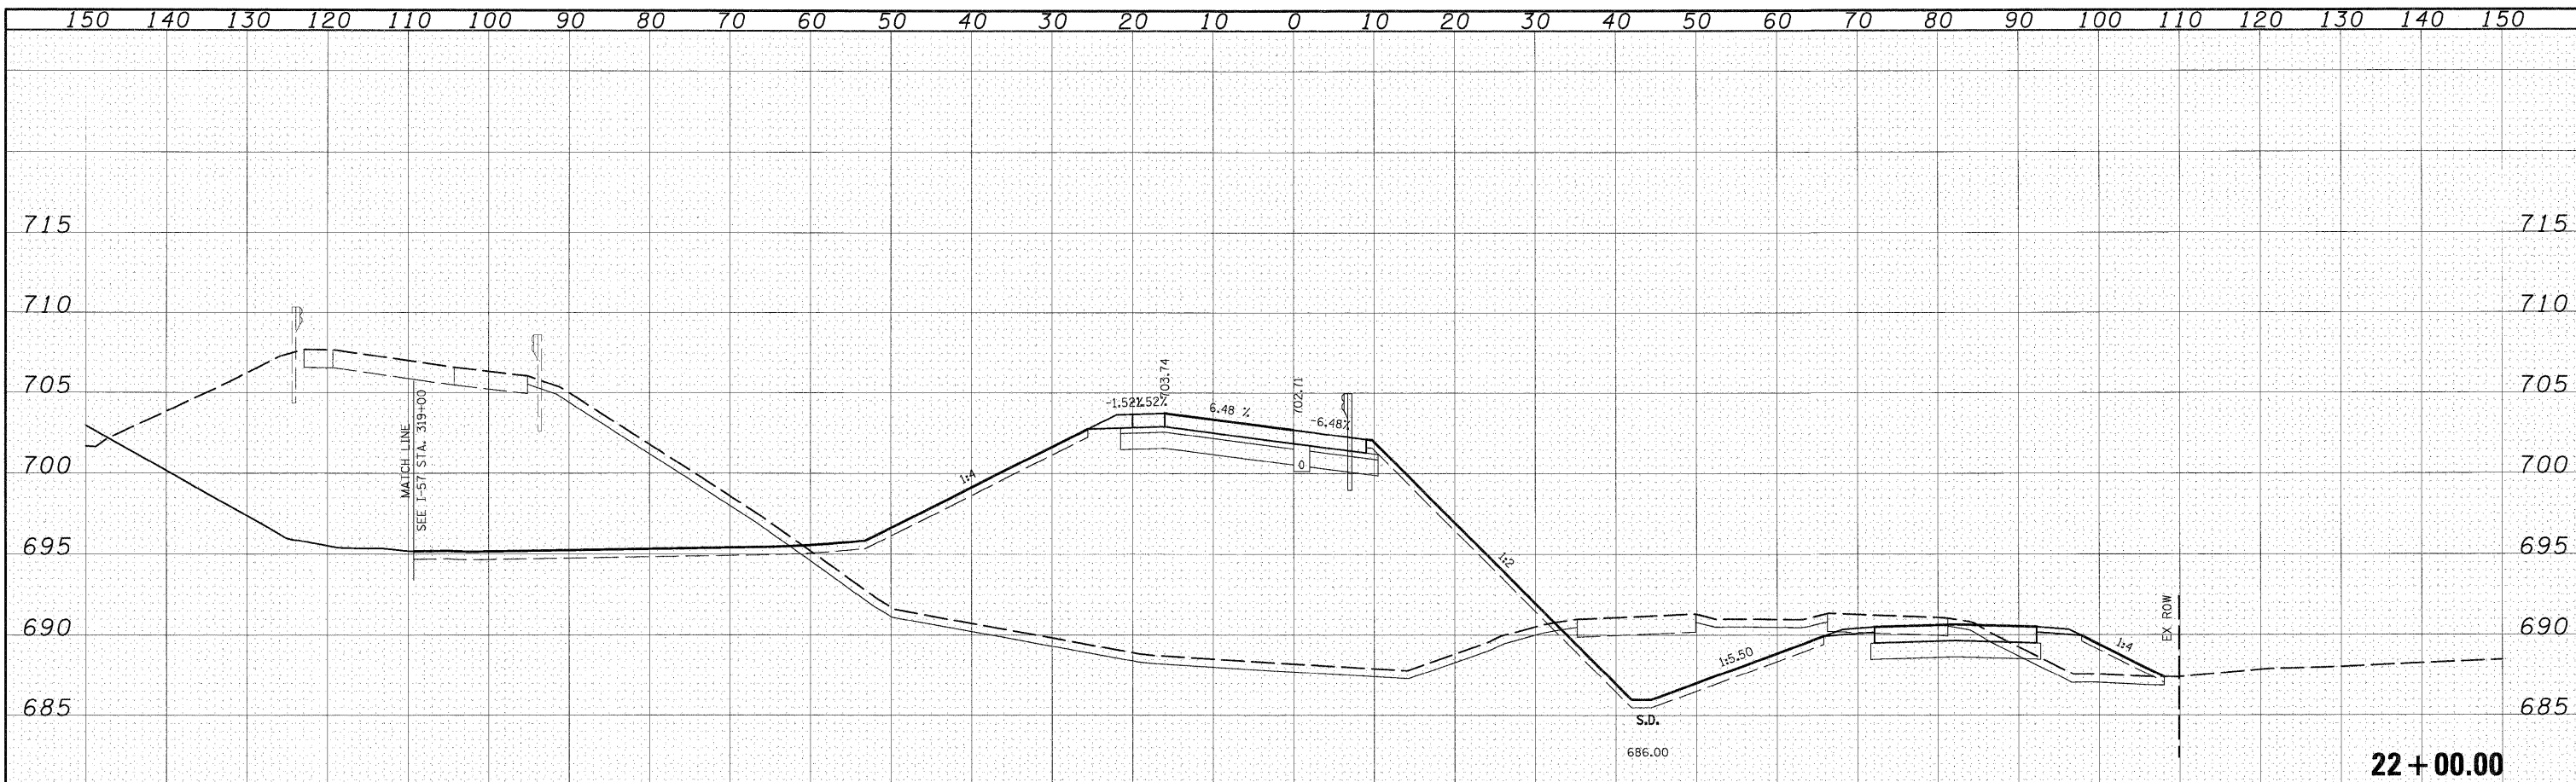


STAGE 1 EARTH EX 121 SQ FT
 TOPSOIL/UNSUITABLE EX 73 SQ FT
 EMBANKMENT 906 SQ FT

STAGE 2 EARTH EX 0 SQ FT
 TOPSOIL/UNSUITABLE EX 0 SQ FT
 EMBANKMENT 0 SQ FT

STAGE 3 EARTH EX 346 SQ FT
 TOPSOIL/UNSUITABLE EX 20 SQ FT
 EMBANKMENT 0 SQ FT

STAGE 4 EARTH EX 0 SQ FT
 TOPSOIL/UNSUITABLE EX 0 SQ FT
 EMBANKMENT 0 SQ FT

22 + 00.00

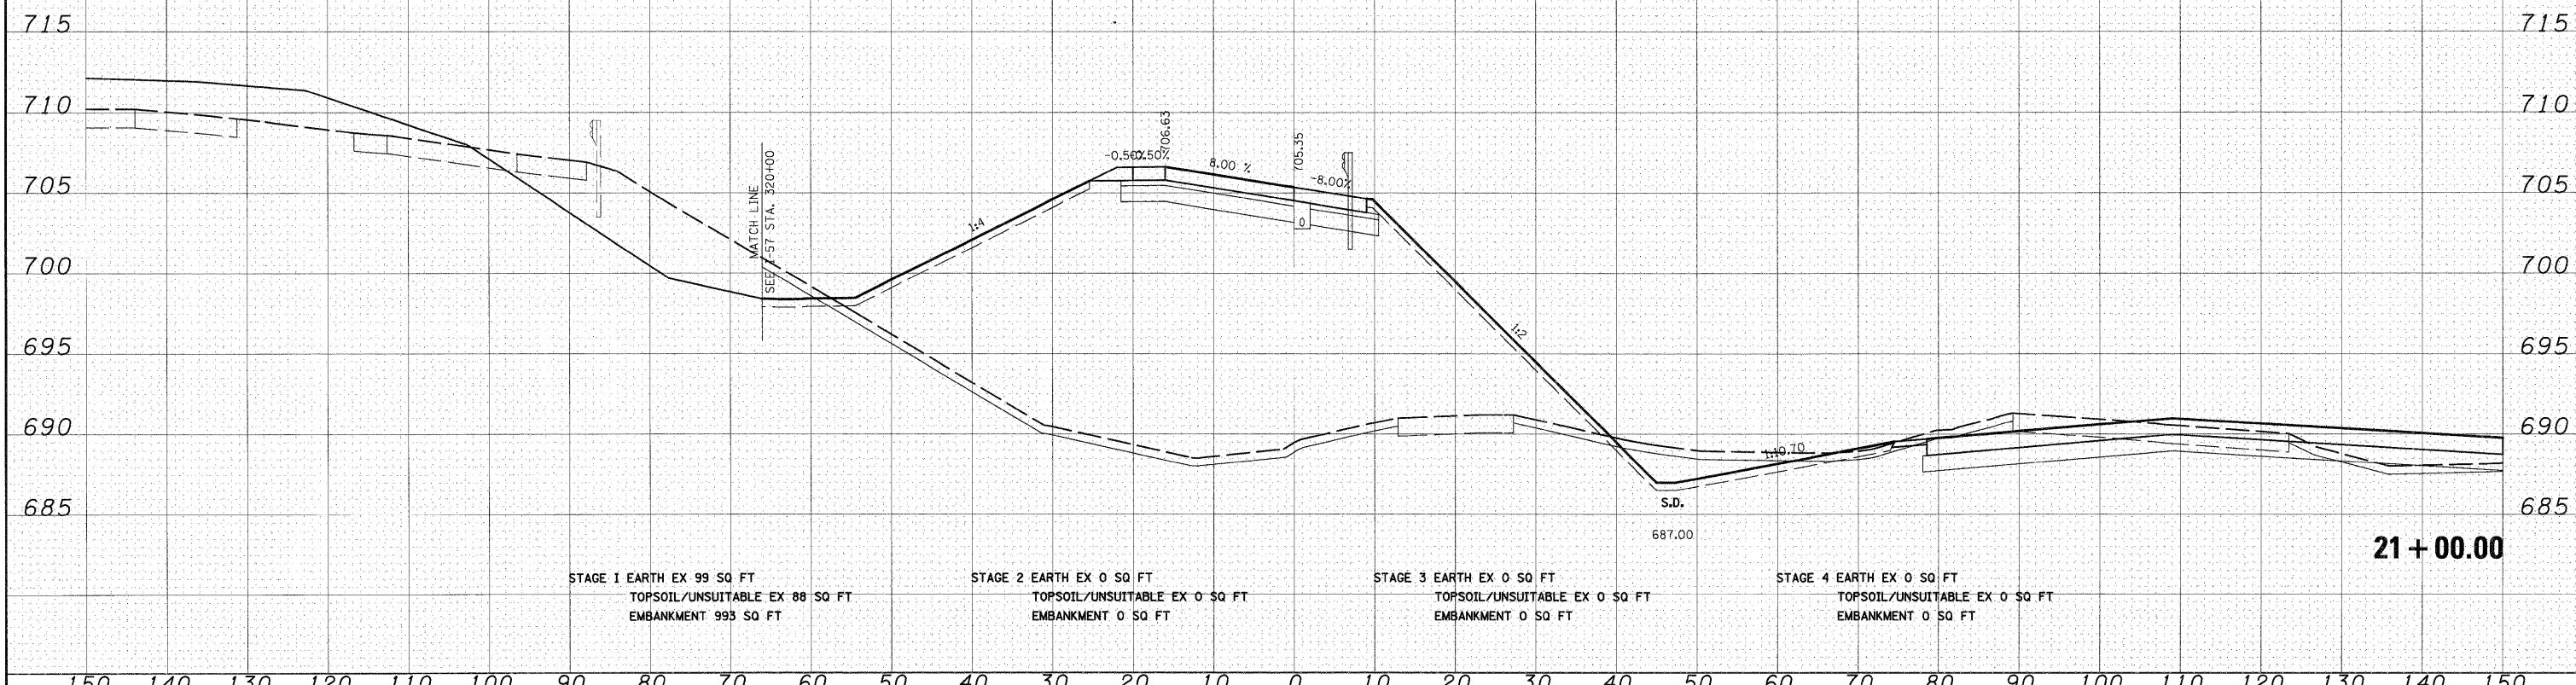

STAGE 1 EARTH EX 99 SQ FT
 TOPSOIL/UNSUITABLE EX 88 SQ FT
 EMBANKMENT 993 SQ FT

STAGE 2 EARTH EX 0 SQ FT
 TOPSOIL/UNSUITABLE EX 0 SQ FT
 EMBANKMENT 0 SQ FT

STAGE 3 EARTH EX 0 SQ FT
 TOPSOIL/UNSUITABLE EX 0 SQ FT
 EMBANKMENT 0 SQ FT

STAGE 4 EARTH EX 0 SQ FT
 TOPSOIL/UNSUITABLE EX 0 SQ FT
 EMBANKMENT 0 SQ FT

21 + 00.00

FILE NAME = I:\Dgn\shhets\ks003.dgn	USER NAME = Epr:cg	DESIGNED - JCL	REVISED -	STATE OF ILLINOIS DEPARTMENT OF TRANSPORTATION	RAMP E CROSS SECTIONS		F.A.I. RTE. 57	SECTION (46-2) I, HBR, VBR	COUNTY KANKAKEE	TOTAL SHEETS 558	SHEET NO. 521	
	PLOT SCALE = 1:10	CHECKED - EJG	REVISED -		SCALE: 1"=10'H; 1"=5'V	SHEET NO. 3 OF 13 SHEETS	STA. 21+00.00 TO STA. 22+00.00	XS-RAMP E-03		CONTRACT NO. 66409		
	PLOT DATE = 12/21/2010	DATE - 12/17/10	REVISED -		FED. ROAD DIST. NO. 3 ILLINOIS FED. AID PROJECT							