


DATE	
BY	
SURVEYED	
PLOTTED	
DATE	
AREAS	
NO.	
FINAL	
NO.	
NOTE	
BOOK	
NO.	
AREAS	
CHECKED	

DATE	
BY	
SURVEYED	
PLOTTED	
DATE	
AREAS	
NO.	
ORIGINAL	
NO.	
NOTE	
BOOK	
NO.	
AREAS	
CHECKED	

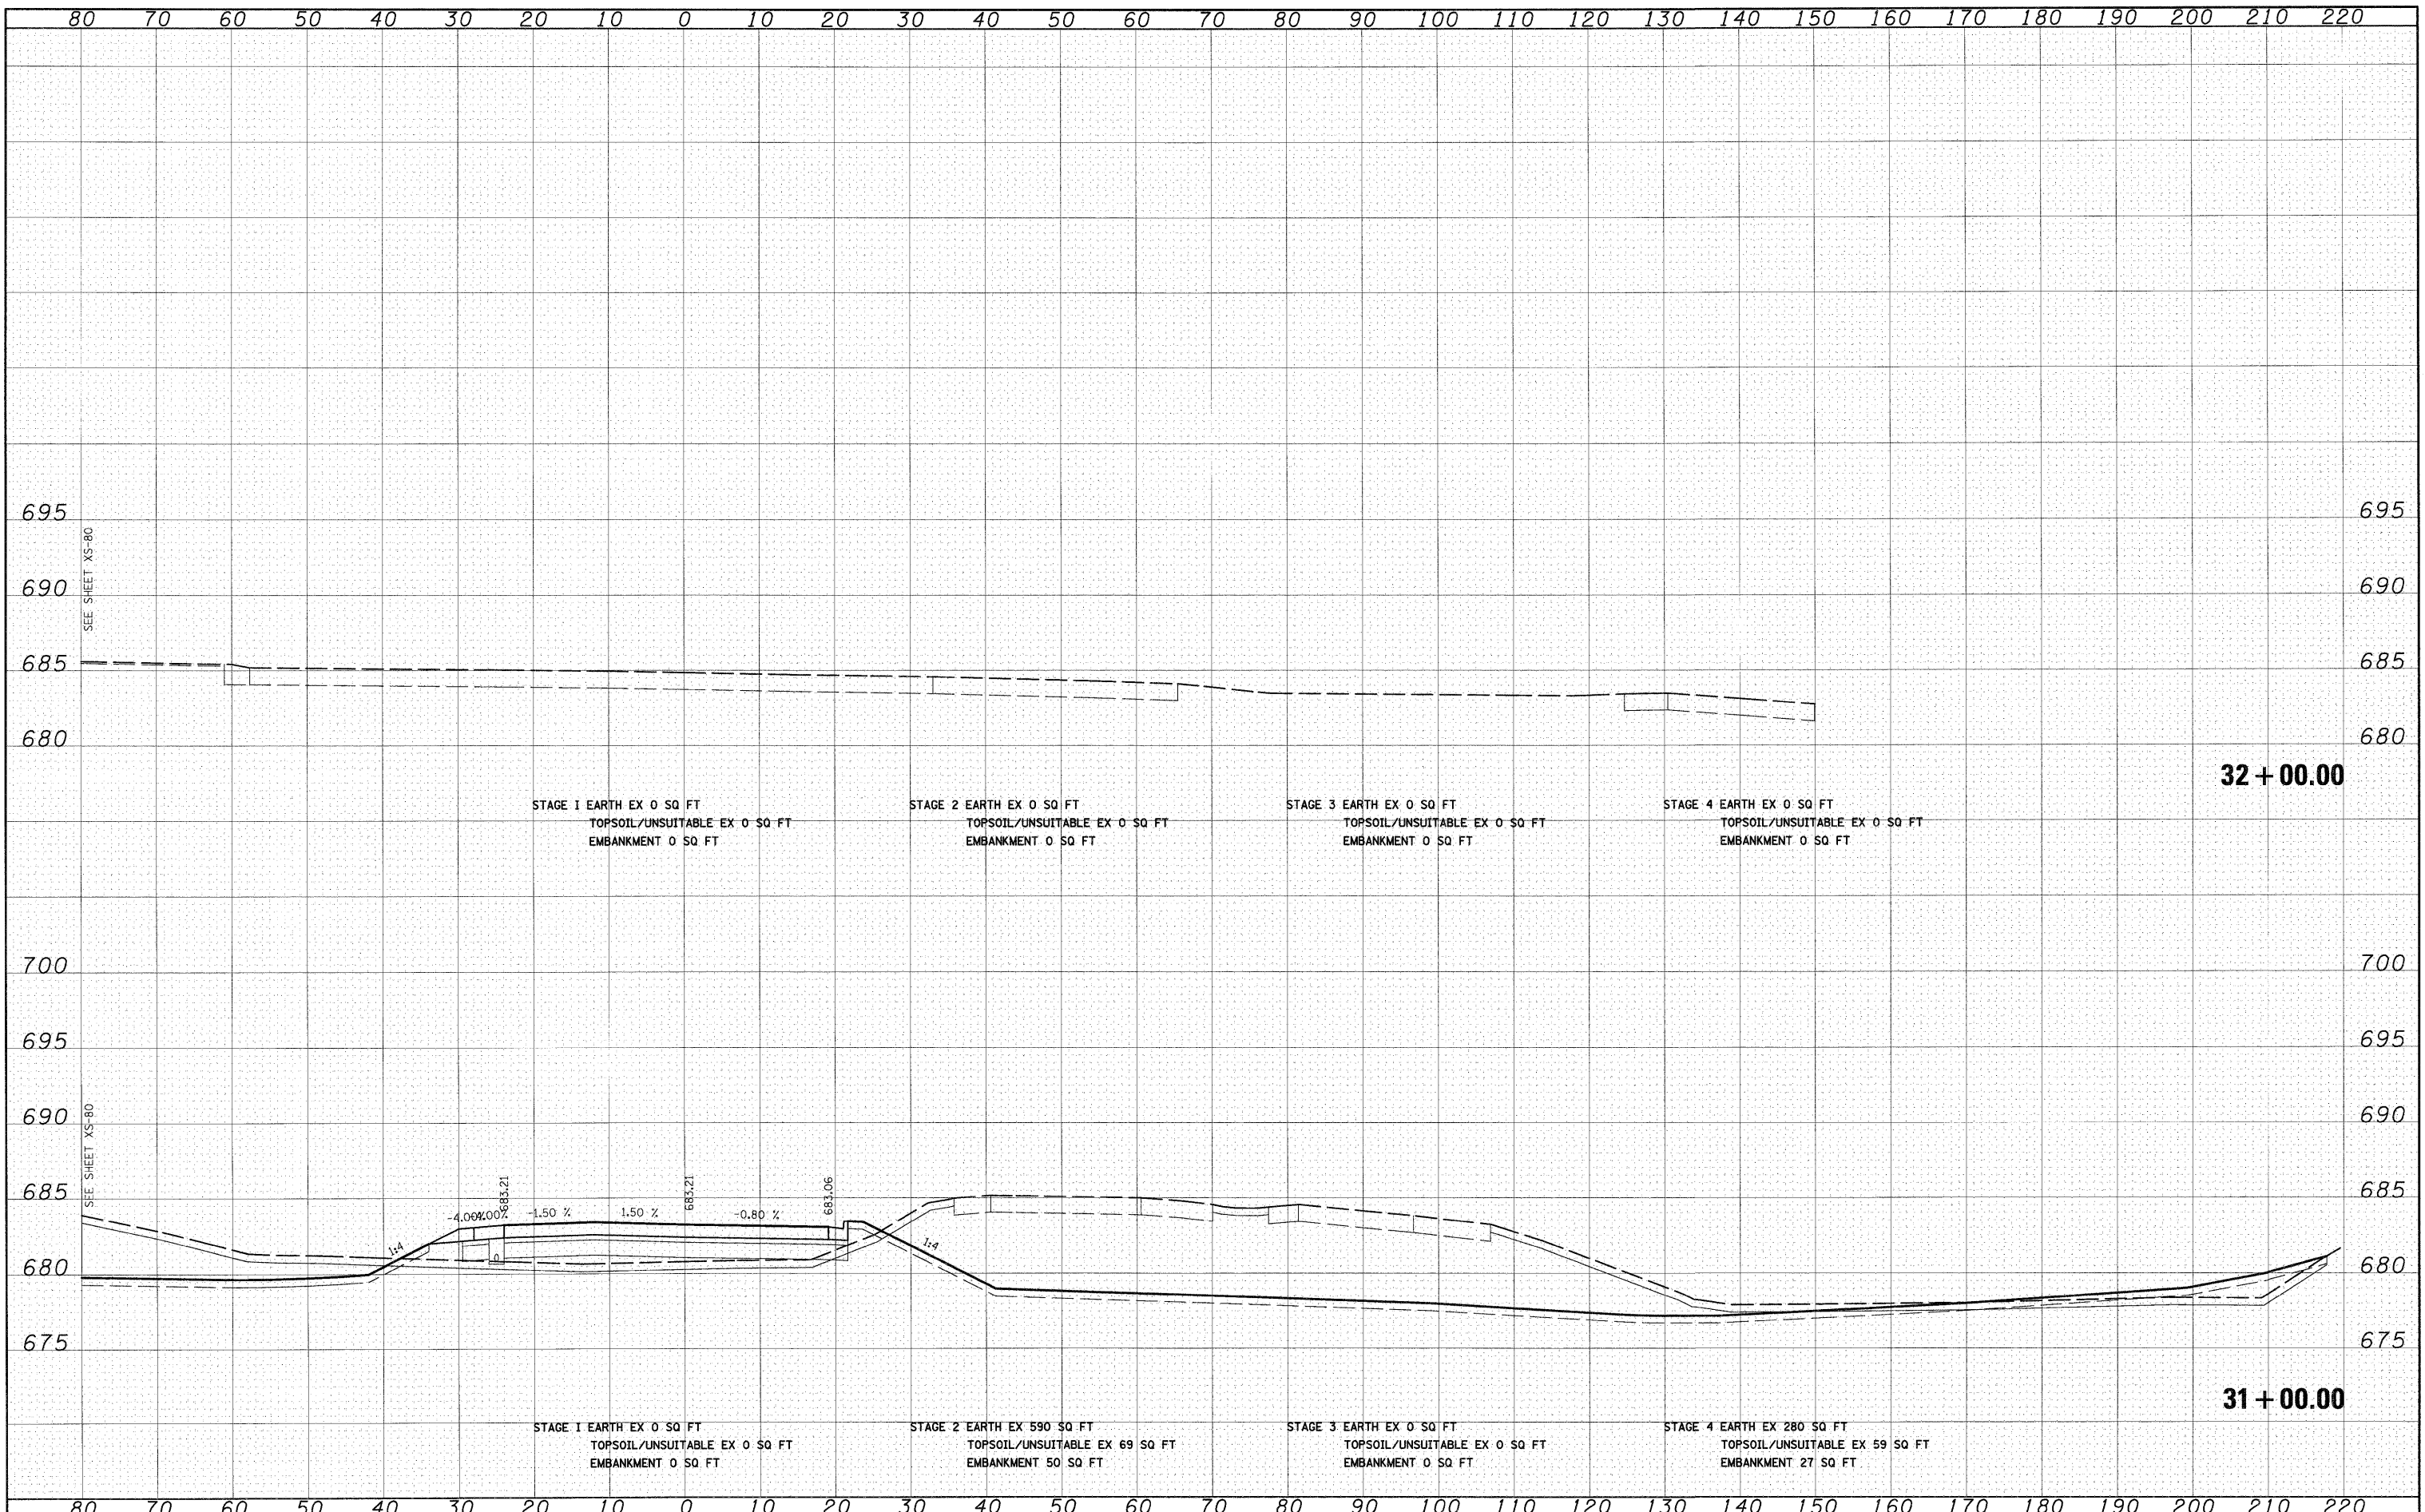

FILE NAME =
I:\Dgn\sheets\xs03.dgn

USER NAME = Er106
DESIGNED - JCL
DRAWN - JCL
CHECKED - EJK
DATE - 12/17/10

REVISIED -
REVISIED -
REVISIED -
REVISIED -

**STATE OF ILLINOIS
DEPARTMENT OF TRANSPORTATION**

RAMP E CROSS SECTIONS

SCALE: 1"=10'H; 1"=5'V SHEET NO. 8 OF 13 SHEETS STA. 31+00.00 TO STA. 32+00.00

F.A.I. RTE.	SECTION	COUNTY	TOTAL SHEETS	SHEET NO.
57	(46-2) I, HBR, VBR	KANKAKEE	558	526
XS-RAMP E-08			CONTRACT NO. 66409	
FED. ROAD DIST. NO. 3 ILLINOIS FED. AID PROJECT				