


FINAL SURVEY	DATE
SURVEYED	BY
PLOTTED	
DATE	
AREAS	
CHECKED	
NO.	

ORIGINAL SURVEY	DATE
SURVEYED	BY
PLOTTED	
DATE	
AREAS	
CHECKED	
NO.	

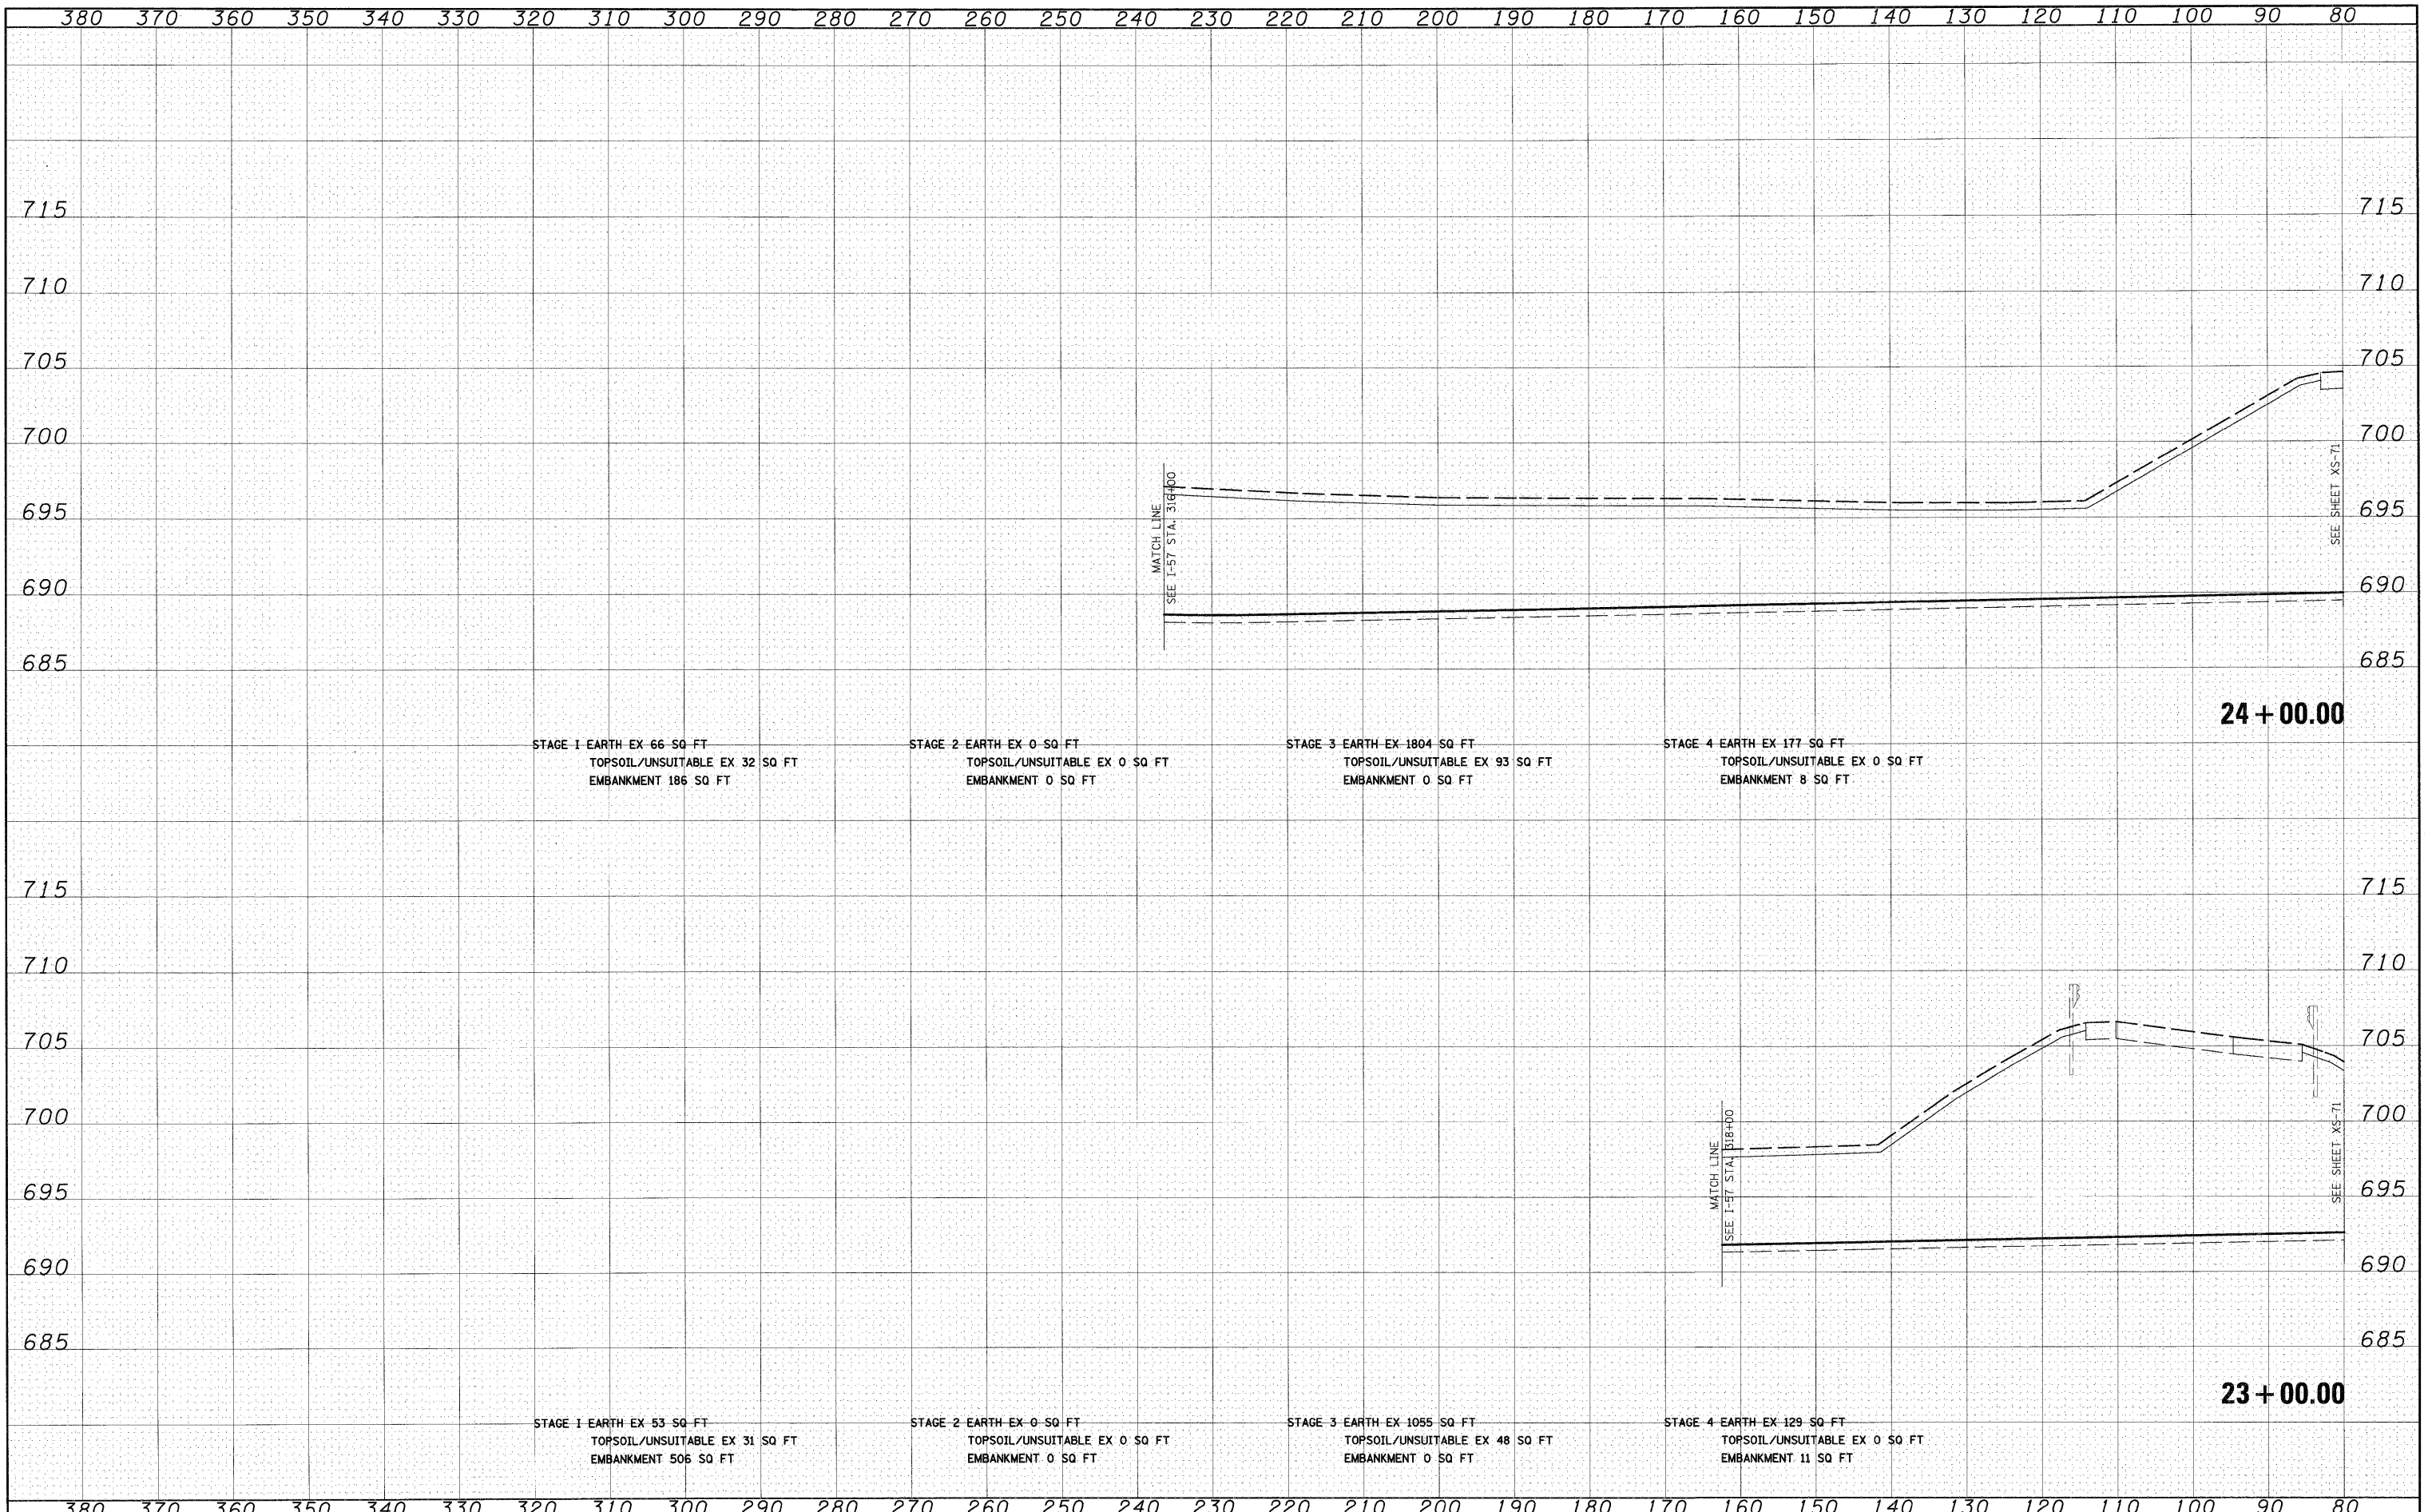

FILE NAME =	USER NAME = EricG	DESIGNED - JCL	REVISED -	STATE OF ILLINOIS DEPARTMENT OF TRANSPORTATION	RAMP E CROSS SECTIONS SCALE: 1"=10'H; 1"=5'V SHEET NO. 9 OF 13 SHEETS STA. 23+00.00 TO STA. 24+00.00	F.A.I. RTE.	SECTION	COUNTY	TOTAL SHEETS	SHEET NO.	
I:\Dgn\sheets\xs203.dgn		DRAWN - JCL	REVISED -			57	(46-2) I, HBR, VBR	KANKAKEE	558	527	
		CHECKED - EJG	REVISED -			XS-RAMP E-09					
		DATE - 12/17/10	REVISED -			CONTRACT NO. 66409					