


FINAL	SURVEYED	DATE
SURVEY	PLOTTED	BY
NOTE BOOK	FILE	
NO.	AREAS CHECKED	

ORIGINAL	SURVEYED	DATE
SURVEY	PLOTTED	BY
NOTE BOOK	FILE	
NO.	AREAS CHECKED	

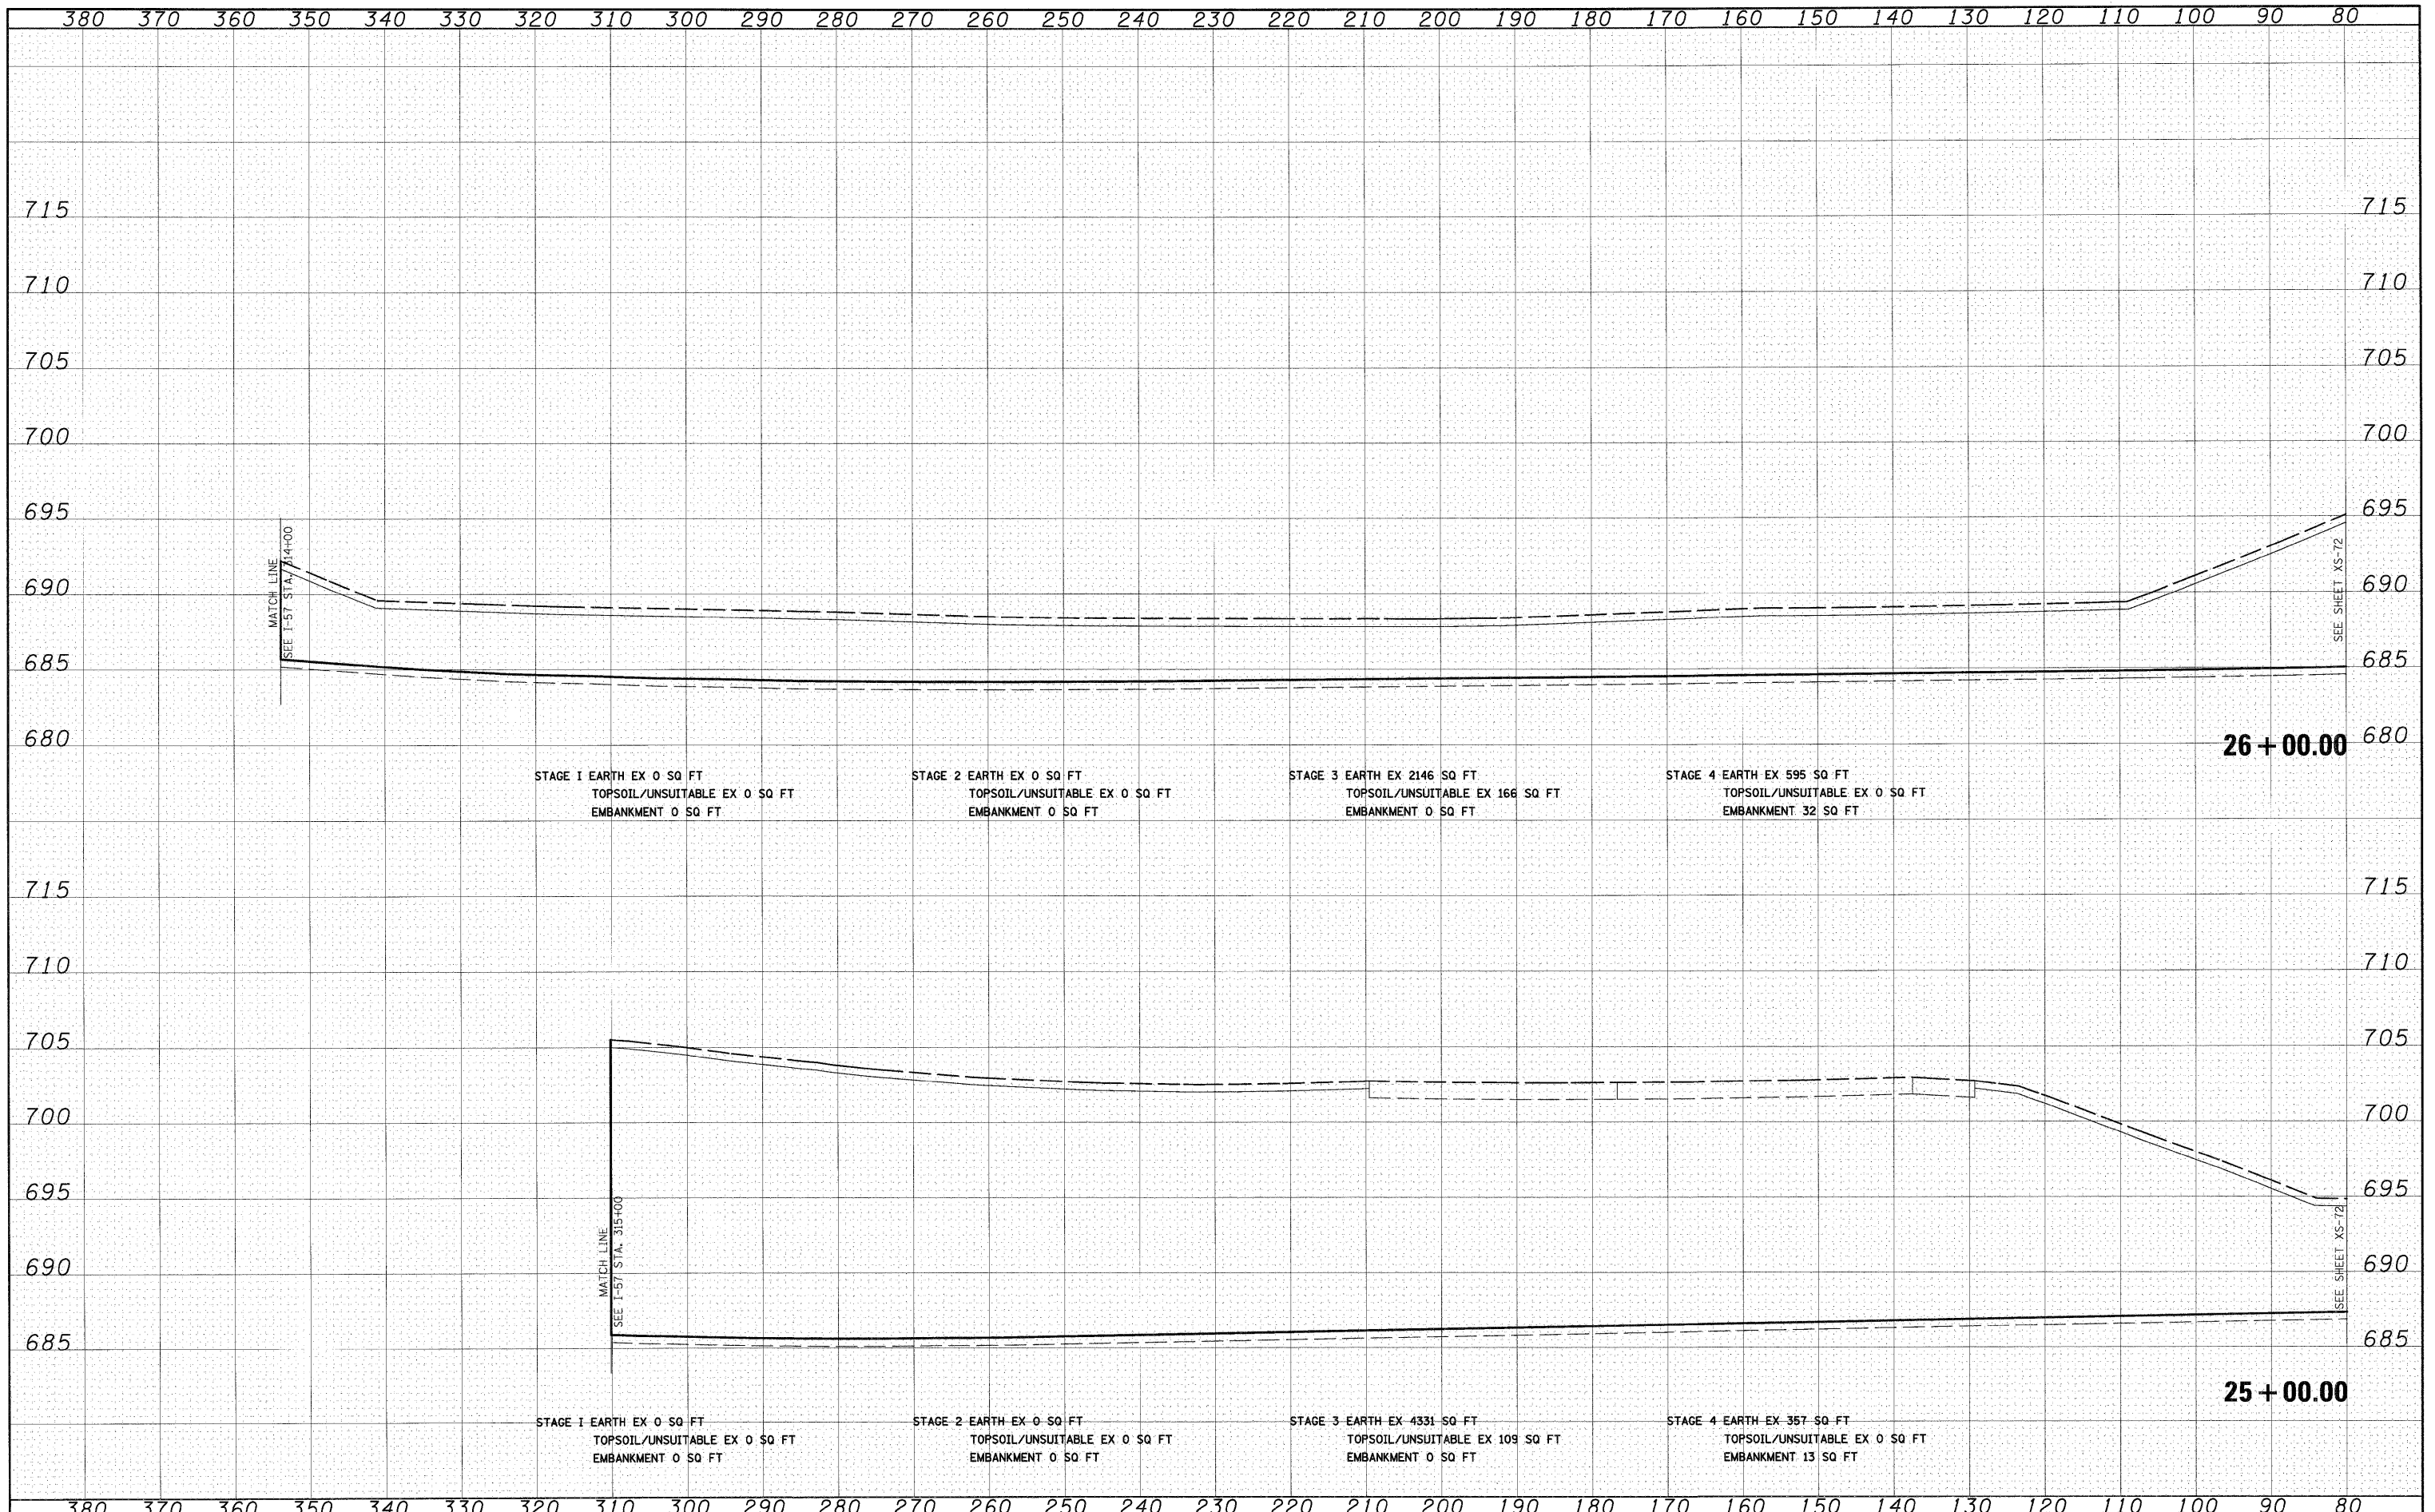

FILE NAME = W:\Dgn\shoets\xs203.dgn
 USER NAME = EricG
 DESIGNED - JCL
 DRAWN - JCL
 CHECKED - EJJ
 DATE - 12/17/10

REVISD -	REVISD -
REVISD -	REVISD -
REVISD -	REVISD -
REVISD -	REVISD -

**STATE OF ILLINOIS
 DEPARTMENT OF TRANSPORTATION**

RAMP E CROSS SECTIONS
 SCALE: 1"=10'H; 1"=5'V SHEET NO. 10 OF 13 SHEETS STA. 25+00.00 TO STA. 26+00.00

F.A.I. RTE.	SECTION	COUNTY	TOTAL SHEETS	SHEET NO.
57	(46-2) I, HBR, VBR	KANKAKEE	558	528
XS-RAMP E-10		CONTRACT NO.	66409	
FED. ROAD DIST. NO. 3 ILLINOIS FED. AID PROJECT				