


FINAL	SURVEYED	DATE
SURVEY	PLOTTED	BY
NOTE BOOK	TEMPLATE	
NO.	AREAS CHECKED	

ORIGINAL	SURVEYED	DATE
SURVEY	PLOTTED	BY
NOTE BOOK	TEMPLATE	
NO.	AREAS CHECKED	

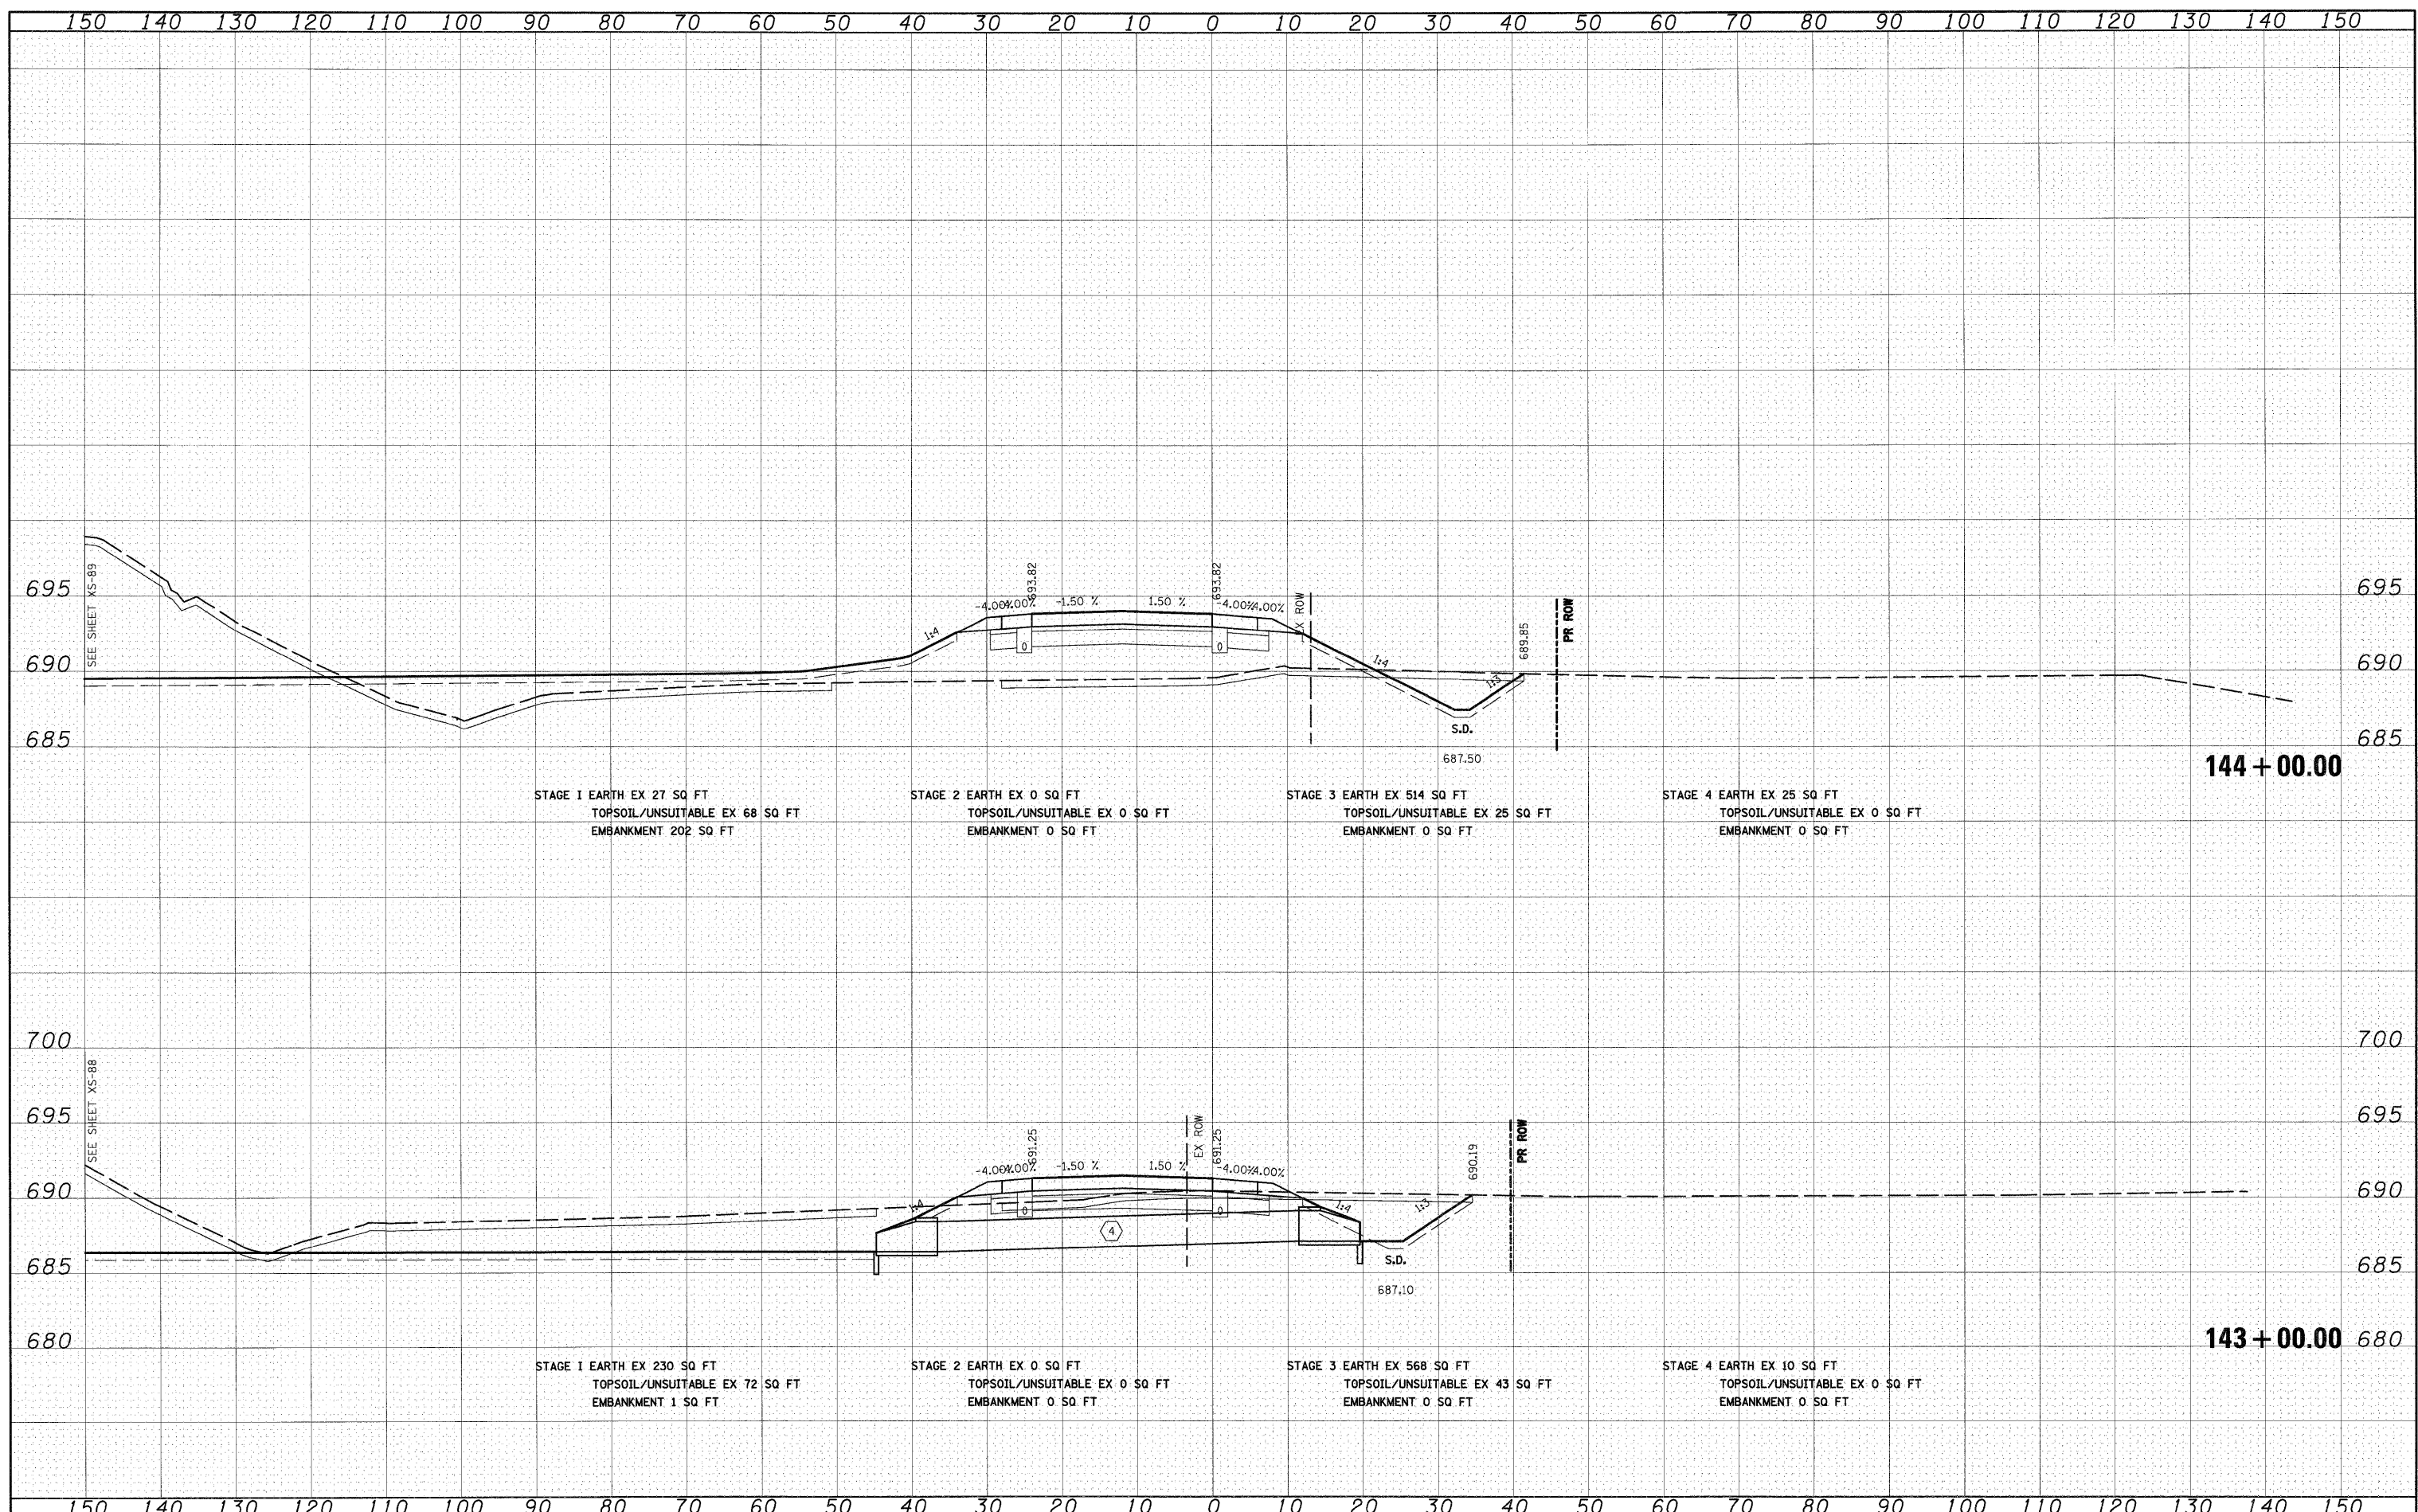

FILE NAME = 1:\0gn\sheets\xs004.dgn

USER NAME = EricG  
 PLOT SCALE = 1:100  
 PLOT DATE = 12/21/2010

DESIGNED	- JCL	REVISED	-
DRAWN	- JCL	REVISED	-
CHECKED	- EJK	REVISED	-
DATE	- 12/17/10	REVISED	-

**STATE OF ILLINOIS  
DEPARTMENT OF TRANSPORTATION**

**RAMP F CROSS SECTIONS**

SCALE: 1"=10'H 1"=5'V SHEET NO. 2 OF 9 SHEETS STA. 143+00.00 TO STA. 144+00.00

F.A.I. RTE.	SECTION	COUNTY	TOTAL SHEETS	SHEET NO.
57	(46-2) I, HBR, VBR	KANKAKEE	558	533
<b>XS-RAMP F-02</b>			<b>CONTRACT NO. 66409</b>	
FED. ROAD DIST. NO. 3 [ILLINOIS] FED. AID PROJECT				