


DATE	
BY	
FINISHED SURVEY	
PLOTTED	
TEMPLATE	
NOTE BOOK	
AREAS CHECKED	

DATE	
BY	
ORIGINAL SURVEY	
PLOTTED	
TEMPLATE	
NOTE BOOK	
AREAS CHECKED	

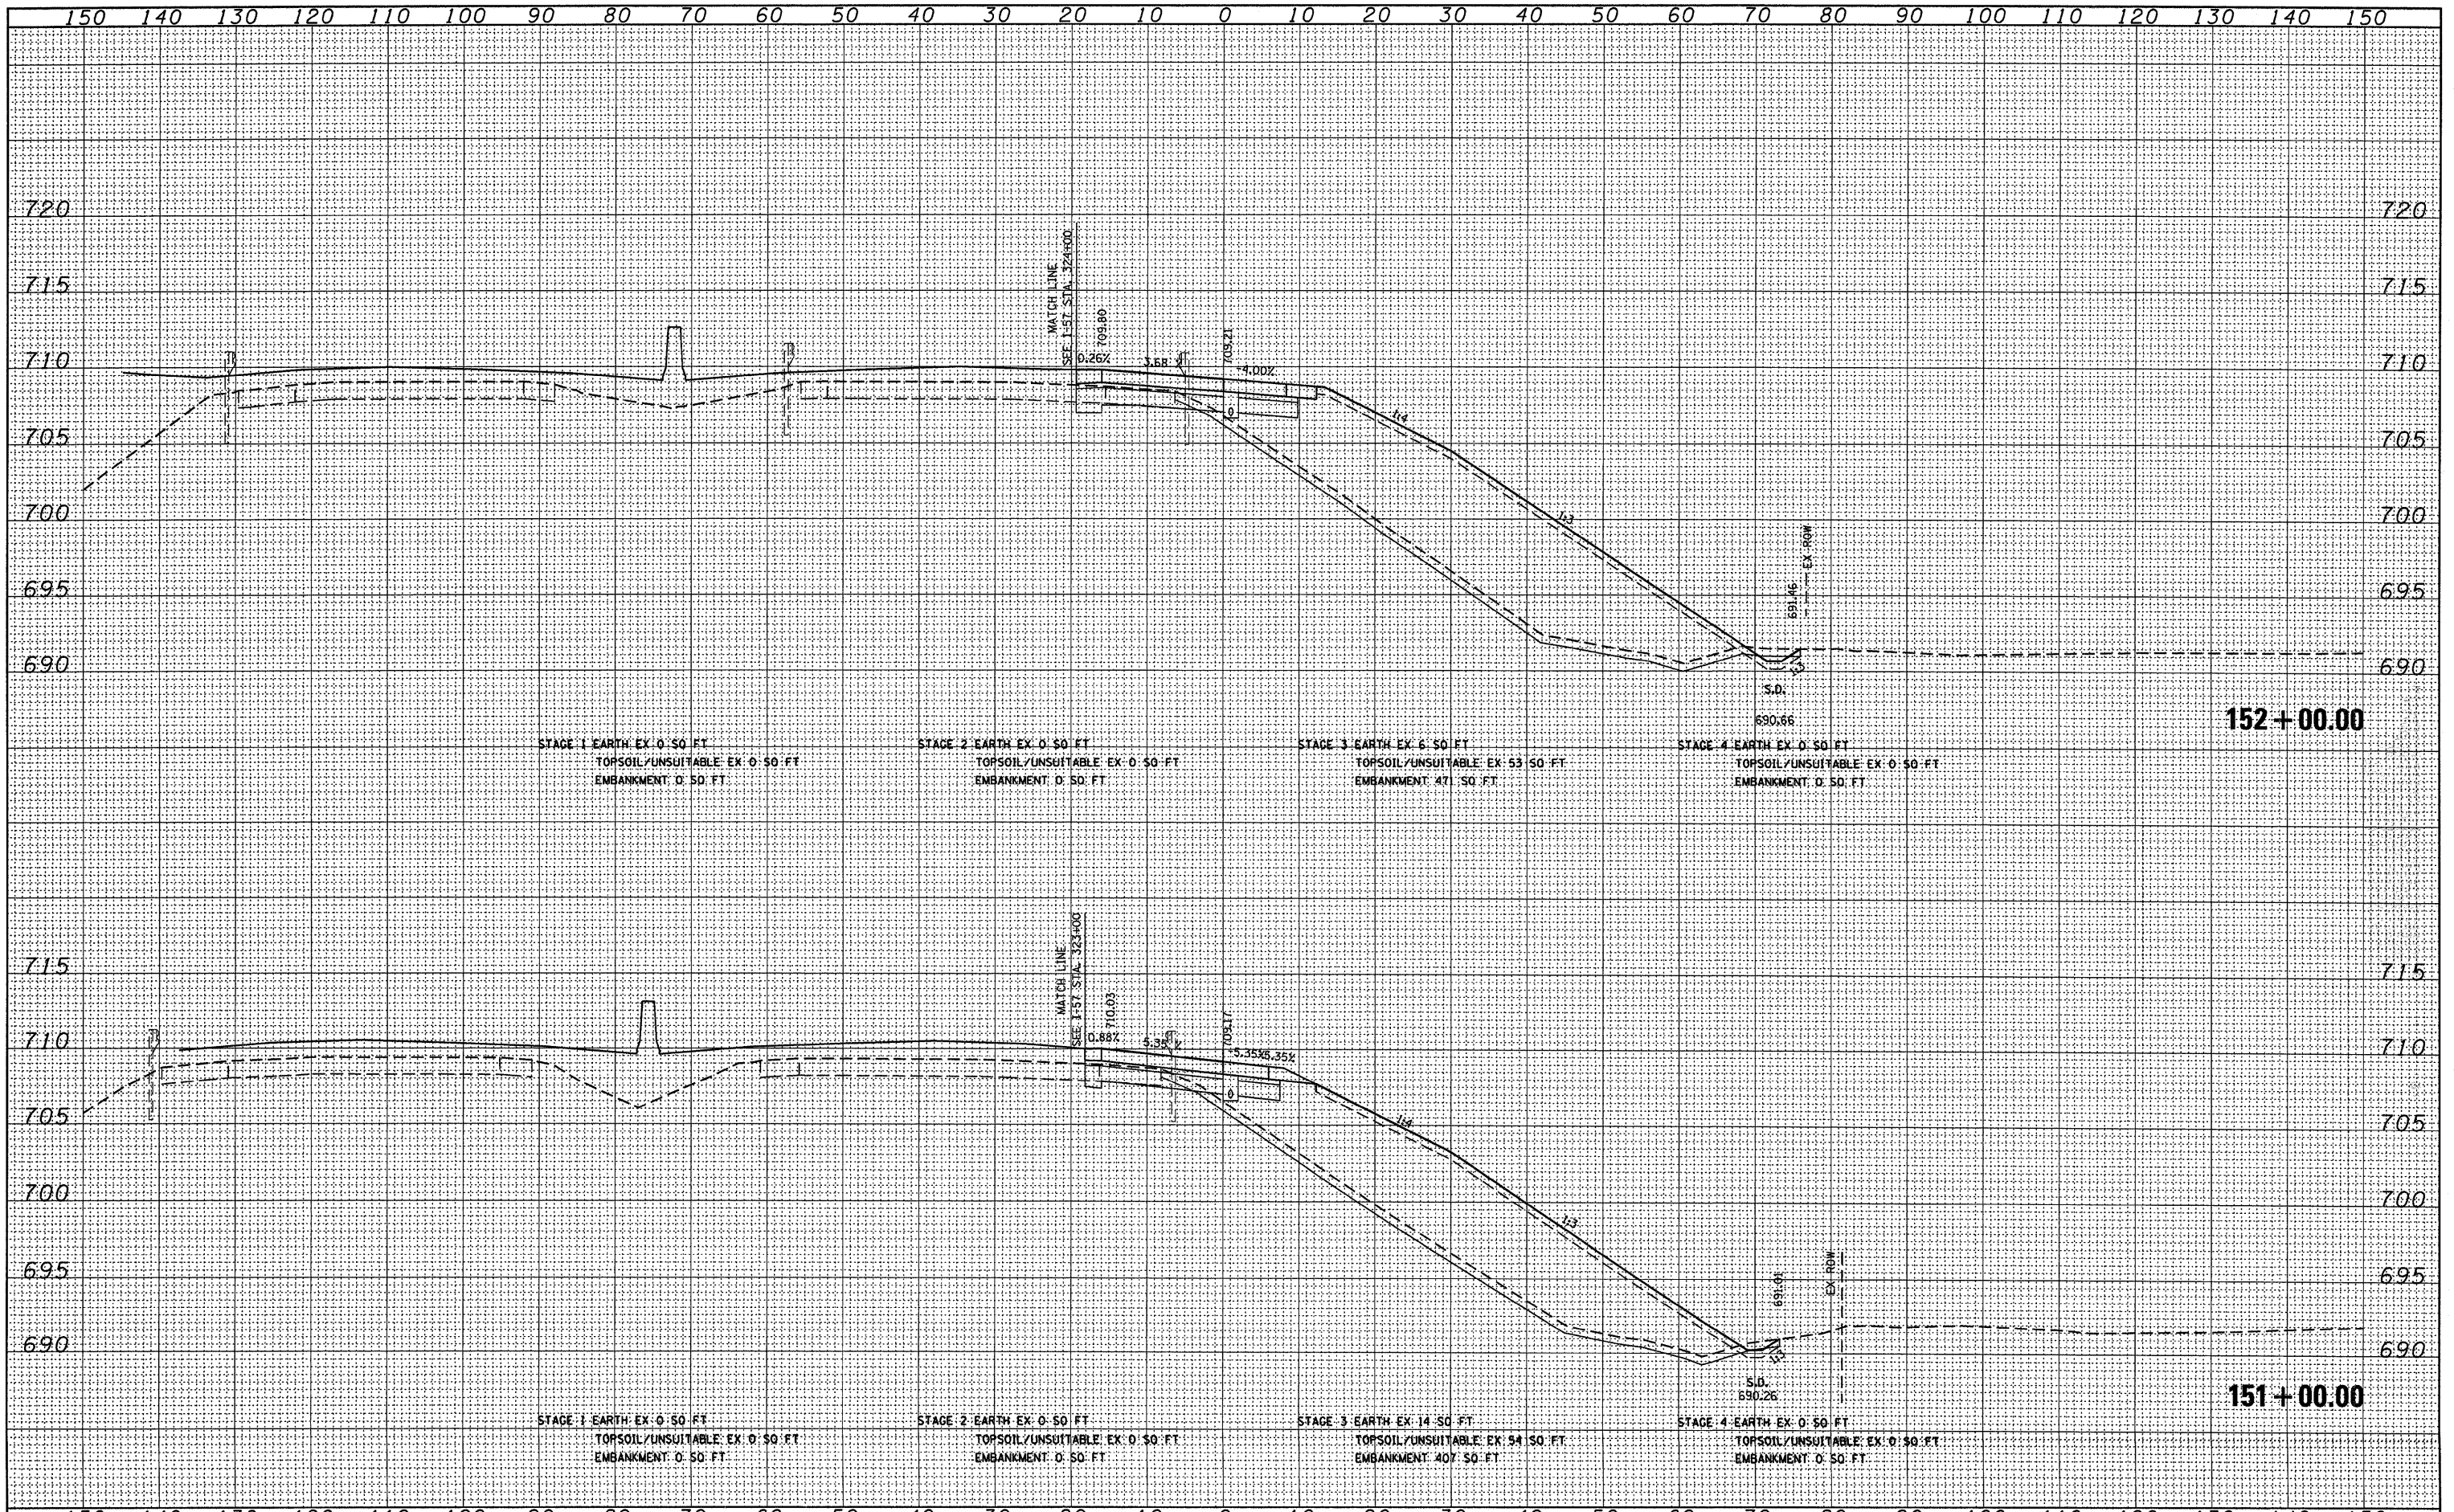

FILE NAME =	USER NAME = carpenterdj	DESIGNED - JCL	REVISED -	STATE OF ILLINOIS DEPARTMENT OF TRANSPORTATION	RAMP F CROSS SECTIONS	F.A.I. RTE.	SECTION	COUNTY	TOTAL SHEETS	SHEET NO.	
g:\pwork\pwork\carpenterdj\dms58954\xs004.dgn	PLOT SCALE = 10.0000' / IN.	DRAWN - JCL	REVISED -			57	(46-2) I, HBR, VBR	KANKAKEE	558	537	
PLOT DATE = Jan 25, 2011 - 02:05:25 PM	DATE - 12/17/10	CHECKED - EJG	REVISED -			XS-RAMP F-06					
		DATE - 12/17/10	REVISED -			CONTRACT NO. 66409					

SCALE: 1"=10'H/1"=5'V SHEET NO. 64 OF RAMP F SHEETS STA. 151+00.00 TO STA. 152+00.00
FED. ROAD DIST. NO. 015 ILLINOIS FED. AID PROJECT