


FINAL SURVEY	SURVEYED	DATE
NOTE BOOK	PLOTTED	BY
NO.	AREAS	CHECKED

ORIGINAL SURVEY	SURVEYED	DATE
NOTE BOOK	PLOTTED	BY
NO.	AREAS	CHECKED

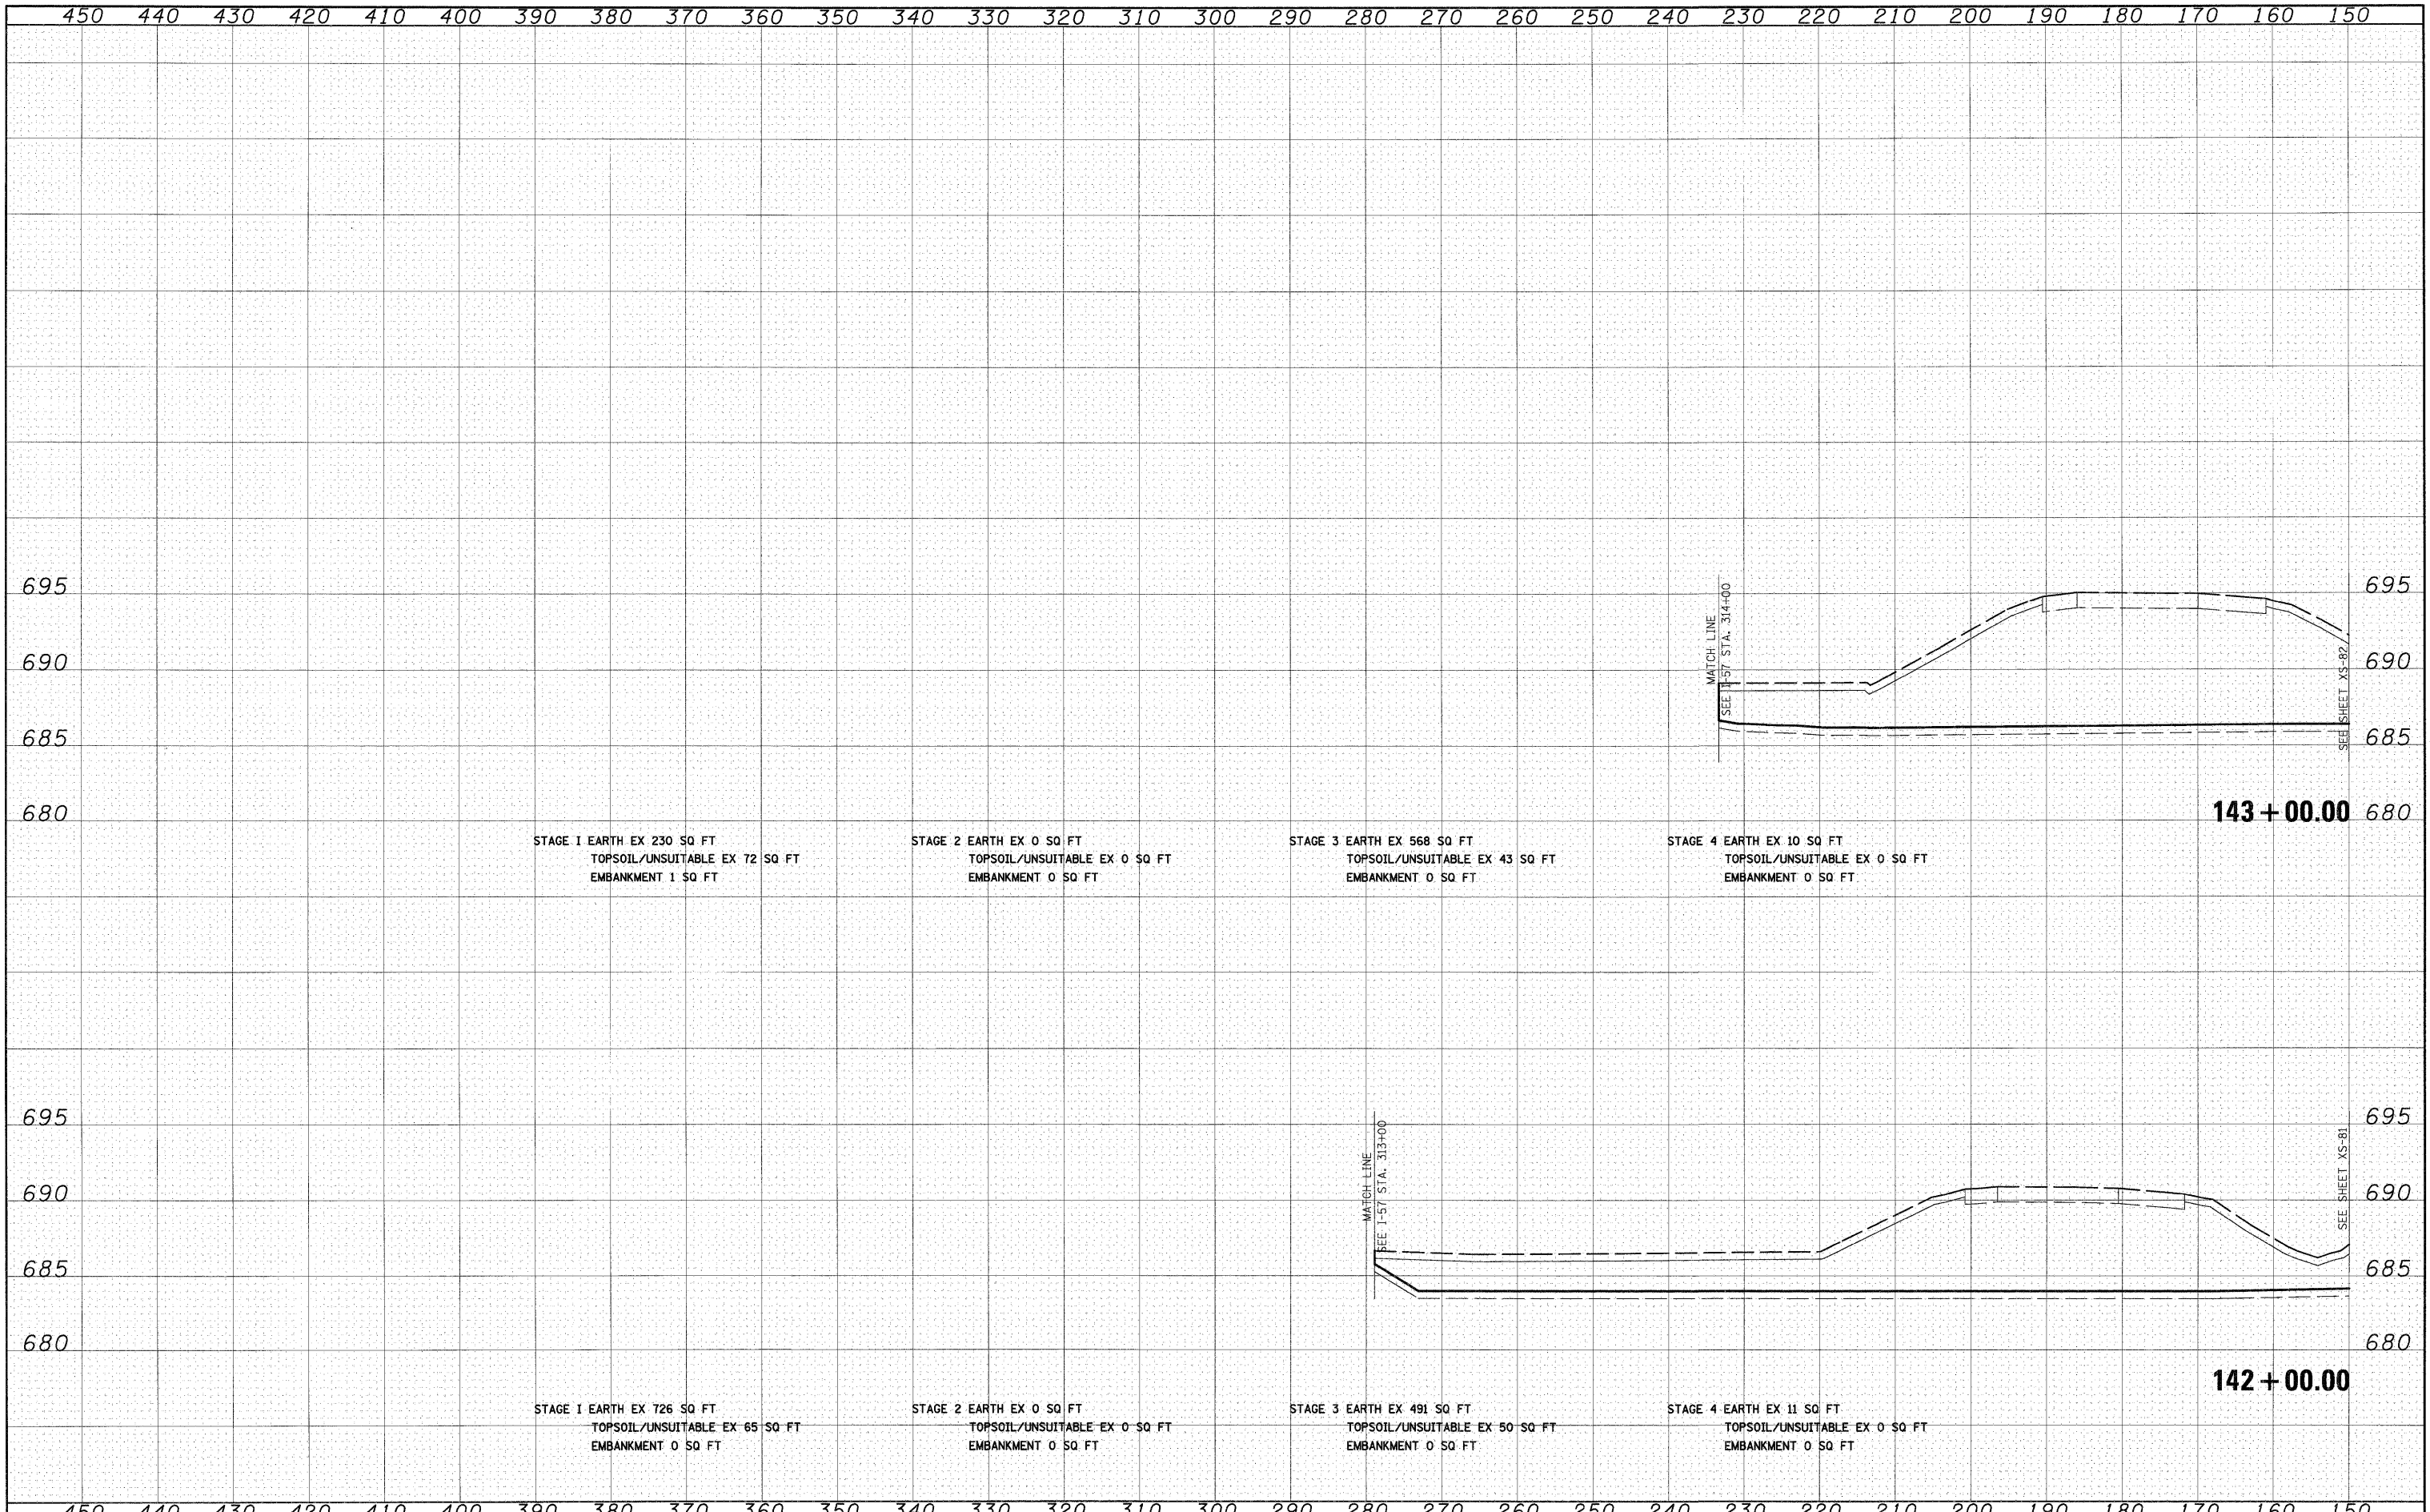

FILE NAME =	USER NAME = EricG	DESIGNED - JCL	REVISED -	<b>STATE OF ILLINOIS</b> <b>DEPARTMENT OF TRANSPORTATION</b>	<b>RAMP F CROSS SECTIONS</b>	F.A.I. RTE. 57	SECTION (46-2) I, HBR, VBR	COUNTY KANKAKEE	TOTAL SHEETS 558	SHEET NO. 539		
INDgn\sheets\rs004.dgn	PLDT SCALE = 1:10	DRAWN - JCL	REVISED -			SCALE: 1"=10'H; 1"=5'V	SHEET NO. 8 OF 9 SHEETS	STA. 142+00.00 TO STA. 143+00.00	CONTRACT NO. 66409			
	PLDT DATE = 12/21/2010	CHECKED - EUG	REVISED -			FED. ROAD DIST. NO. 3 ILLINOIS FED. AID PROJECT						
		DATE - 12/17/10	REVISED -									