


DATE	
BY	
FINAL SURVEY	SURVEYED
NOTE BOOK NO.	PLOTTED
	TEMPLATE
	AREAS CHECKED

DATE	
BY	
ORIGINAL SURVEY	SURVEYED
NOTE BOOK NO.	PLOTTED
	TEMPLATE
	AREAS CHECKED

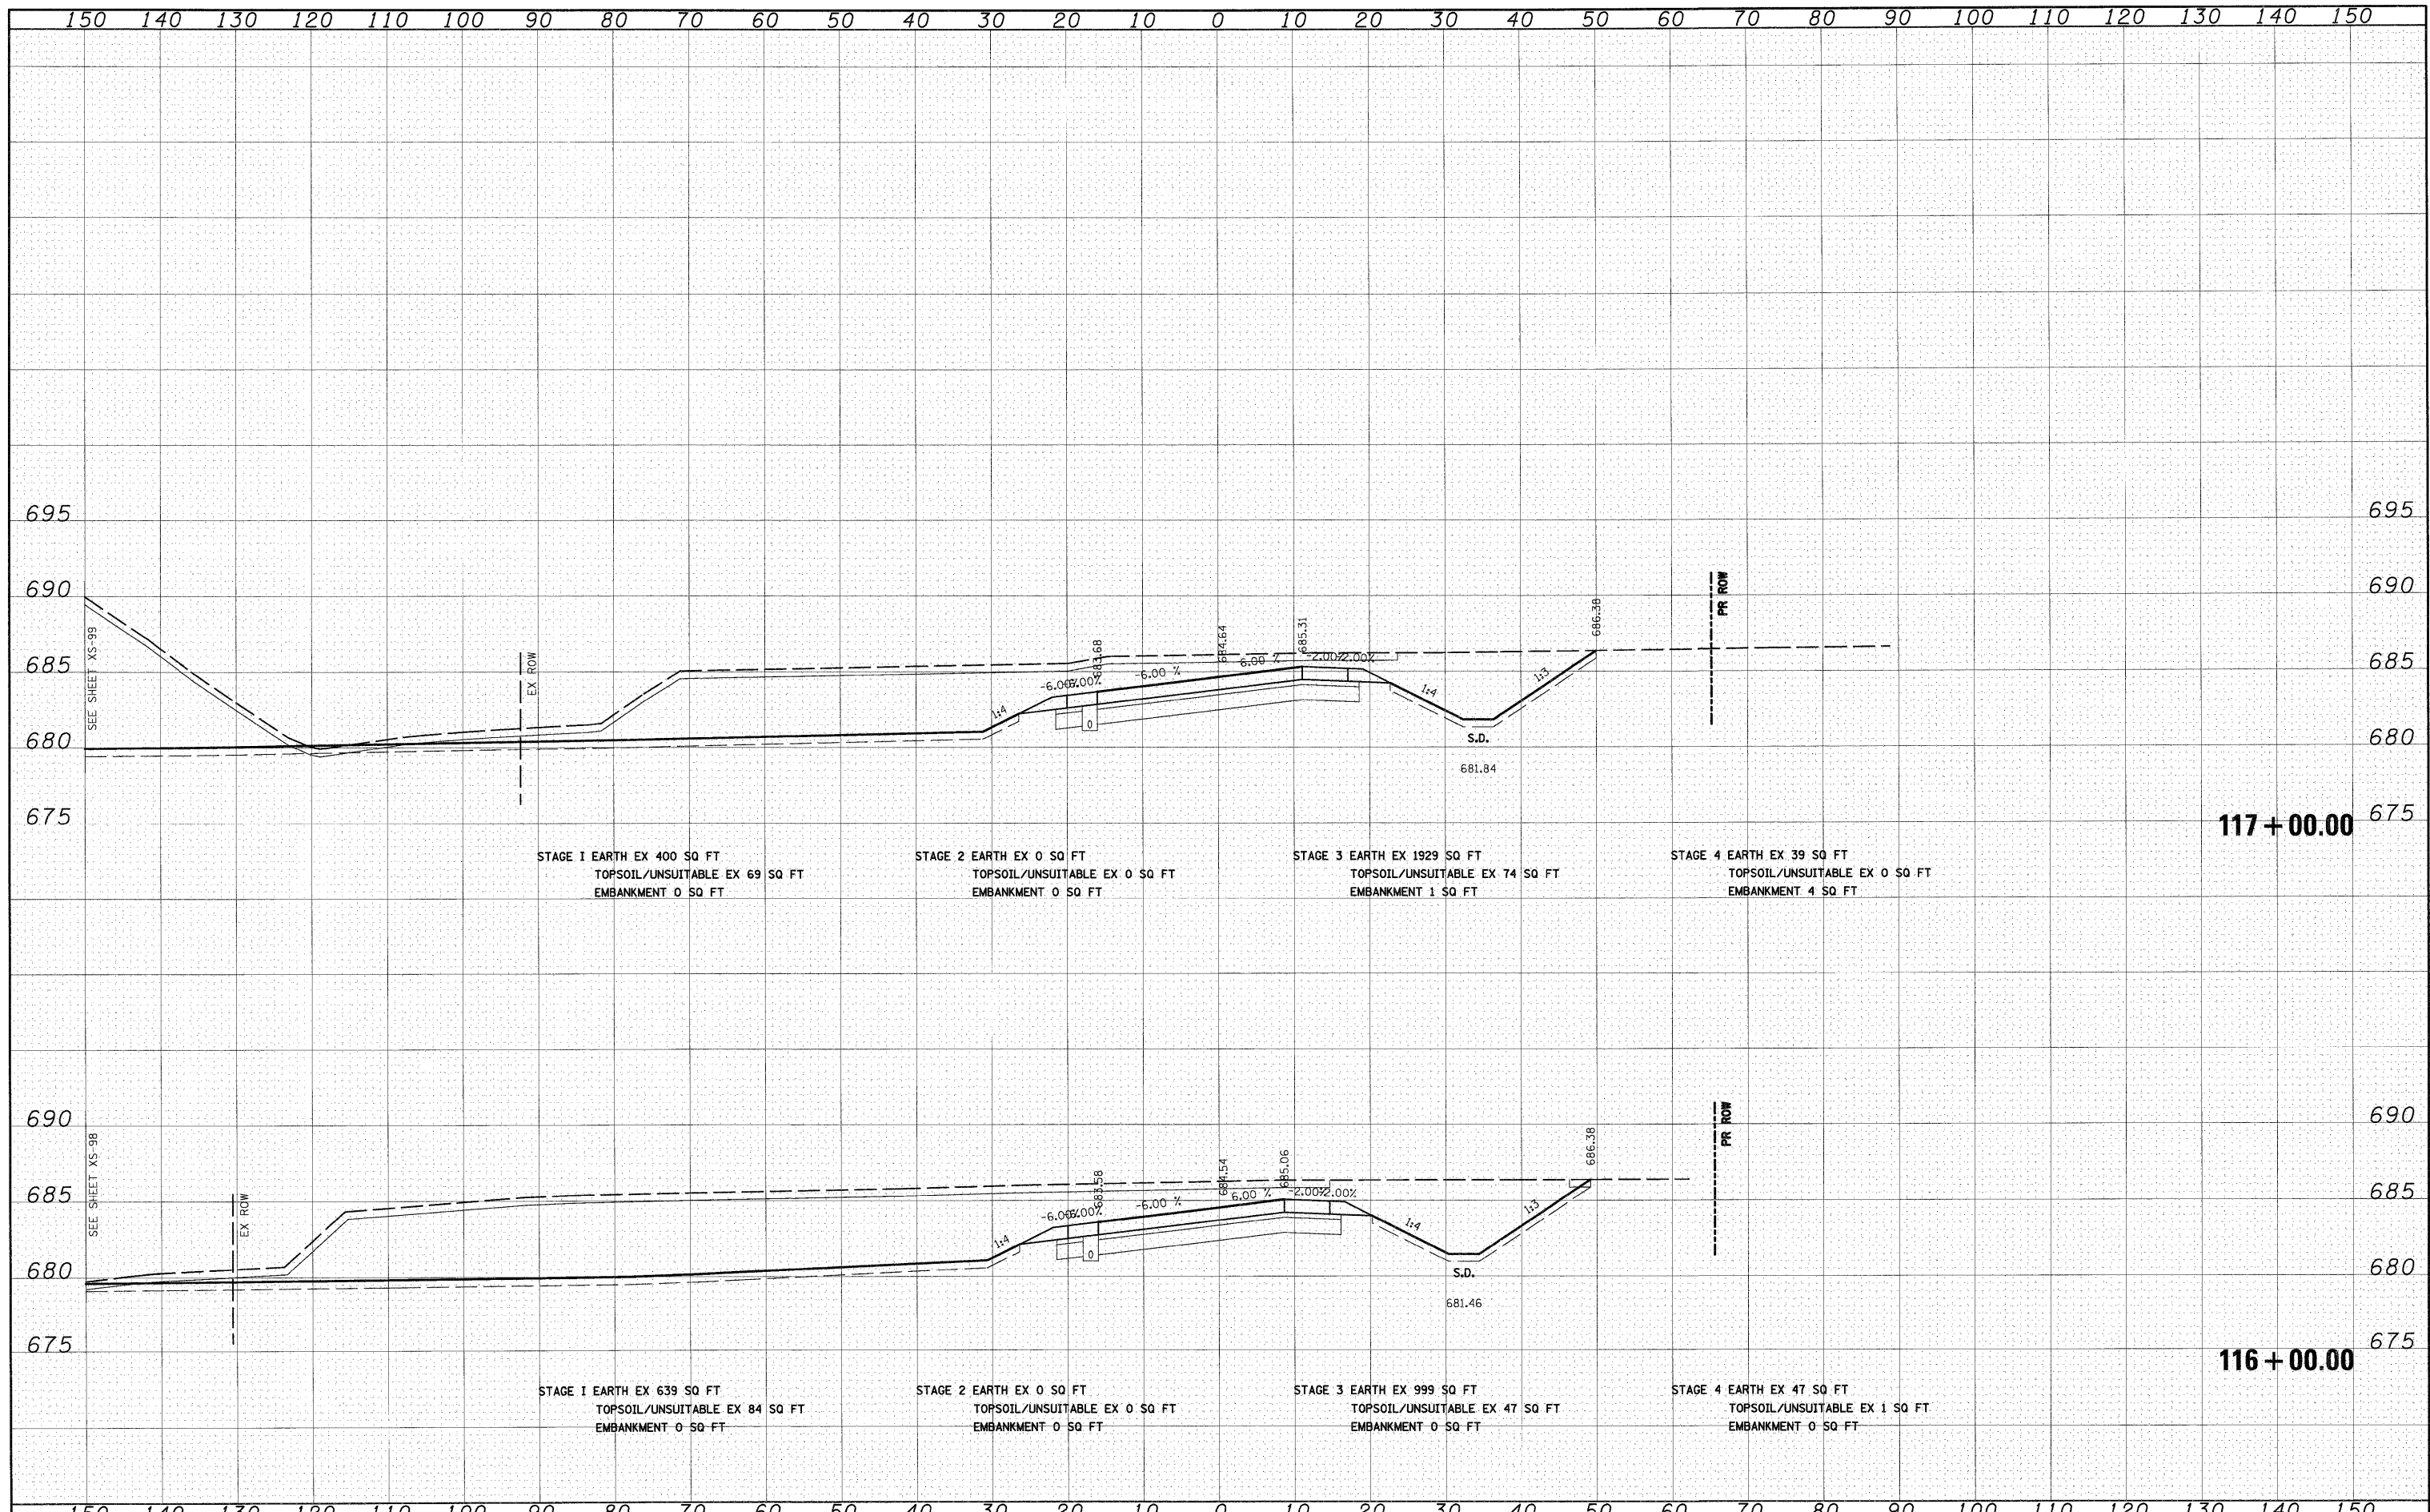

FILE NAME = I:\Dgn\sheets\xs005.dgn	USER NAME = E-r10G	DESIGNED - JCL	REVISED -	STATE OF ILLINOIS DEPARTMENT OF TRANSPORTATION	RAMP G CROSS SECTIONS	F.A.I. RTE. 57	SECTION (46-2) I, HBR, VBR	COUNTY KANKAKEE	TOTAL SHEETS 558	SHEET NO. 545	
PLOT SCALE = 1:100	CHECKED - EJC	REVISIED -	REVISIED -			XS-RAMP G-05		CONTRACT NO. 66409			
PLOT DATE = 12/21/2010	DATE - 12/17/10	REVISIED -	REVISIED -			SCALE: 1"=10'H; 1"=5'V SHEET NO. 5 OF 13 SHEETS STA. 116+00.00 TO STA. 117+00.00					
						FED. ROAD DIST. NO. 3 ILLINOIS FED. AID PROJECT					