


FINAL	SURVEYED	BY	DATE
SURVEY	TEMP		
BOOK	PLATE		
NO.	NO.		
	AREAS CHECKED		

ORIGINAL	SURVEYED	BY	DATE
SURVEY	TEMP		
BOOK	PLATE		
NO.	NO.		
	AREAS CHECKED		

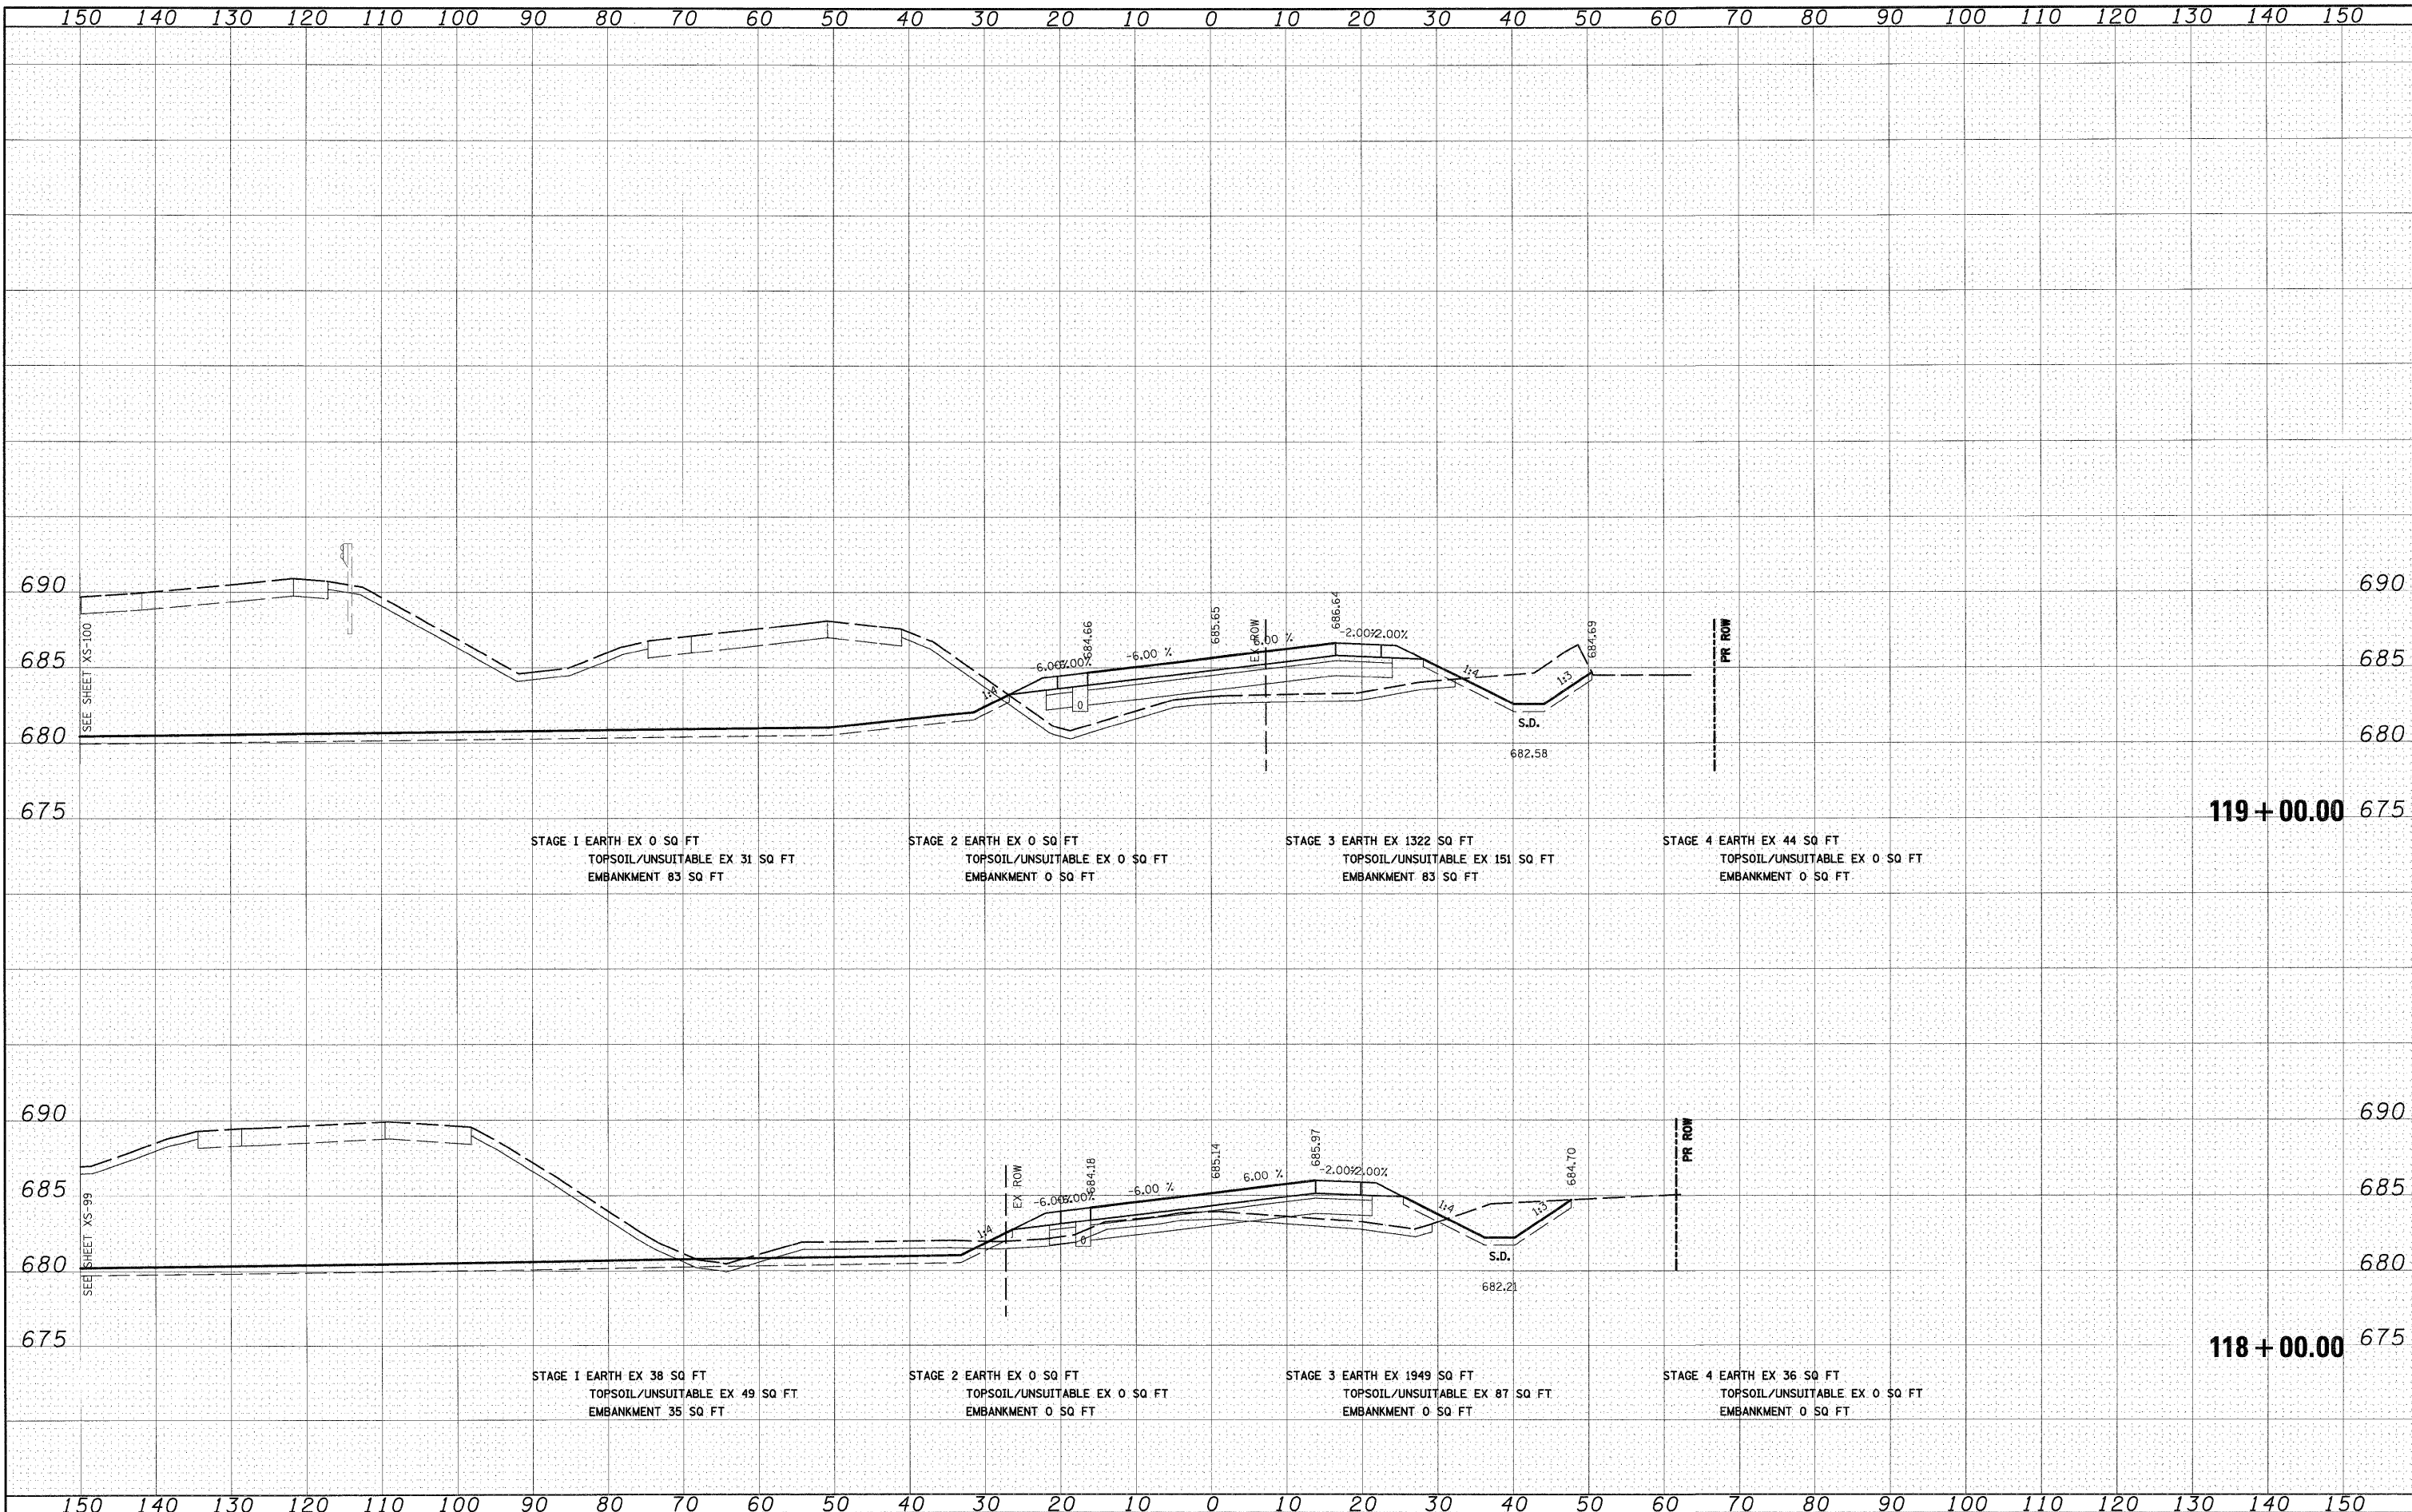

FILE NAME = I:\Dgn\Sheets\XS-06.dgn

USER NAME = EJJG
 DESIGNED - JCL
 DRAWN - JCL
 CHECKED - EJJG
 DATE - 12/17/10

REVISOR -
 REVISION -
 REVISION -
 REVISION -

**STATE OF ILLINOIS
 DEPARTMENT OF TRANSPORTATION**

RAMP G CROSS SECTIONS

SCALE: 1"=10'H; 1/4"=5'V SHEET NO. 6 OF 13 SHEETS STA. 118+00.00 TO STA. 119+00.00

F.A.I. RTE.	SECTION	COUNTY	TOTAL SHEETS	SHEET NO.
57	(46-2) I, HBR, VBR	KANKAKEE	558	546
XS-RAMP G-06			CONTRACT NO. 66409	
FED. ROAD DIST. NO. 3 ILLINOIS FED. AID PROJECT				