


FINAL SURVEY	SURVEYED	DATE
NOTE BOOK	PLOTTED	BY
NO.	AREAS	
	CHECKED	

ORIGINAL SURVEY	SURVEYED	DATE
NOTE BOOK	PLOTTED	BY
NO.	AREAS	
	CHECKED	

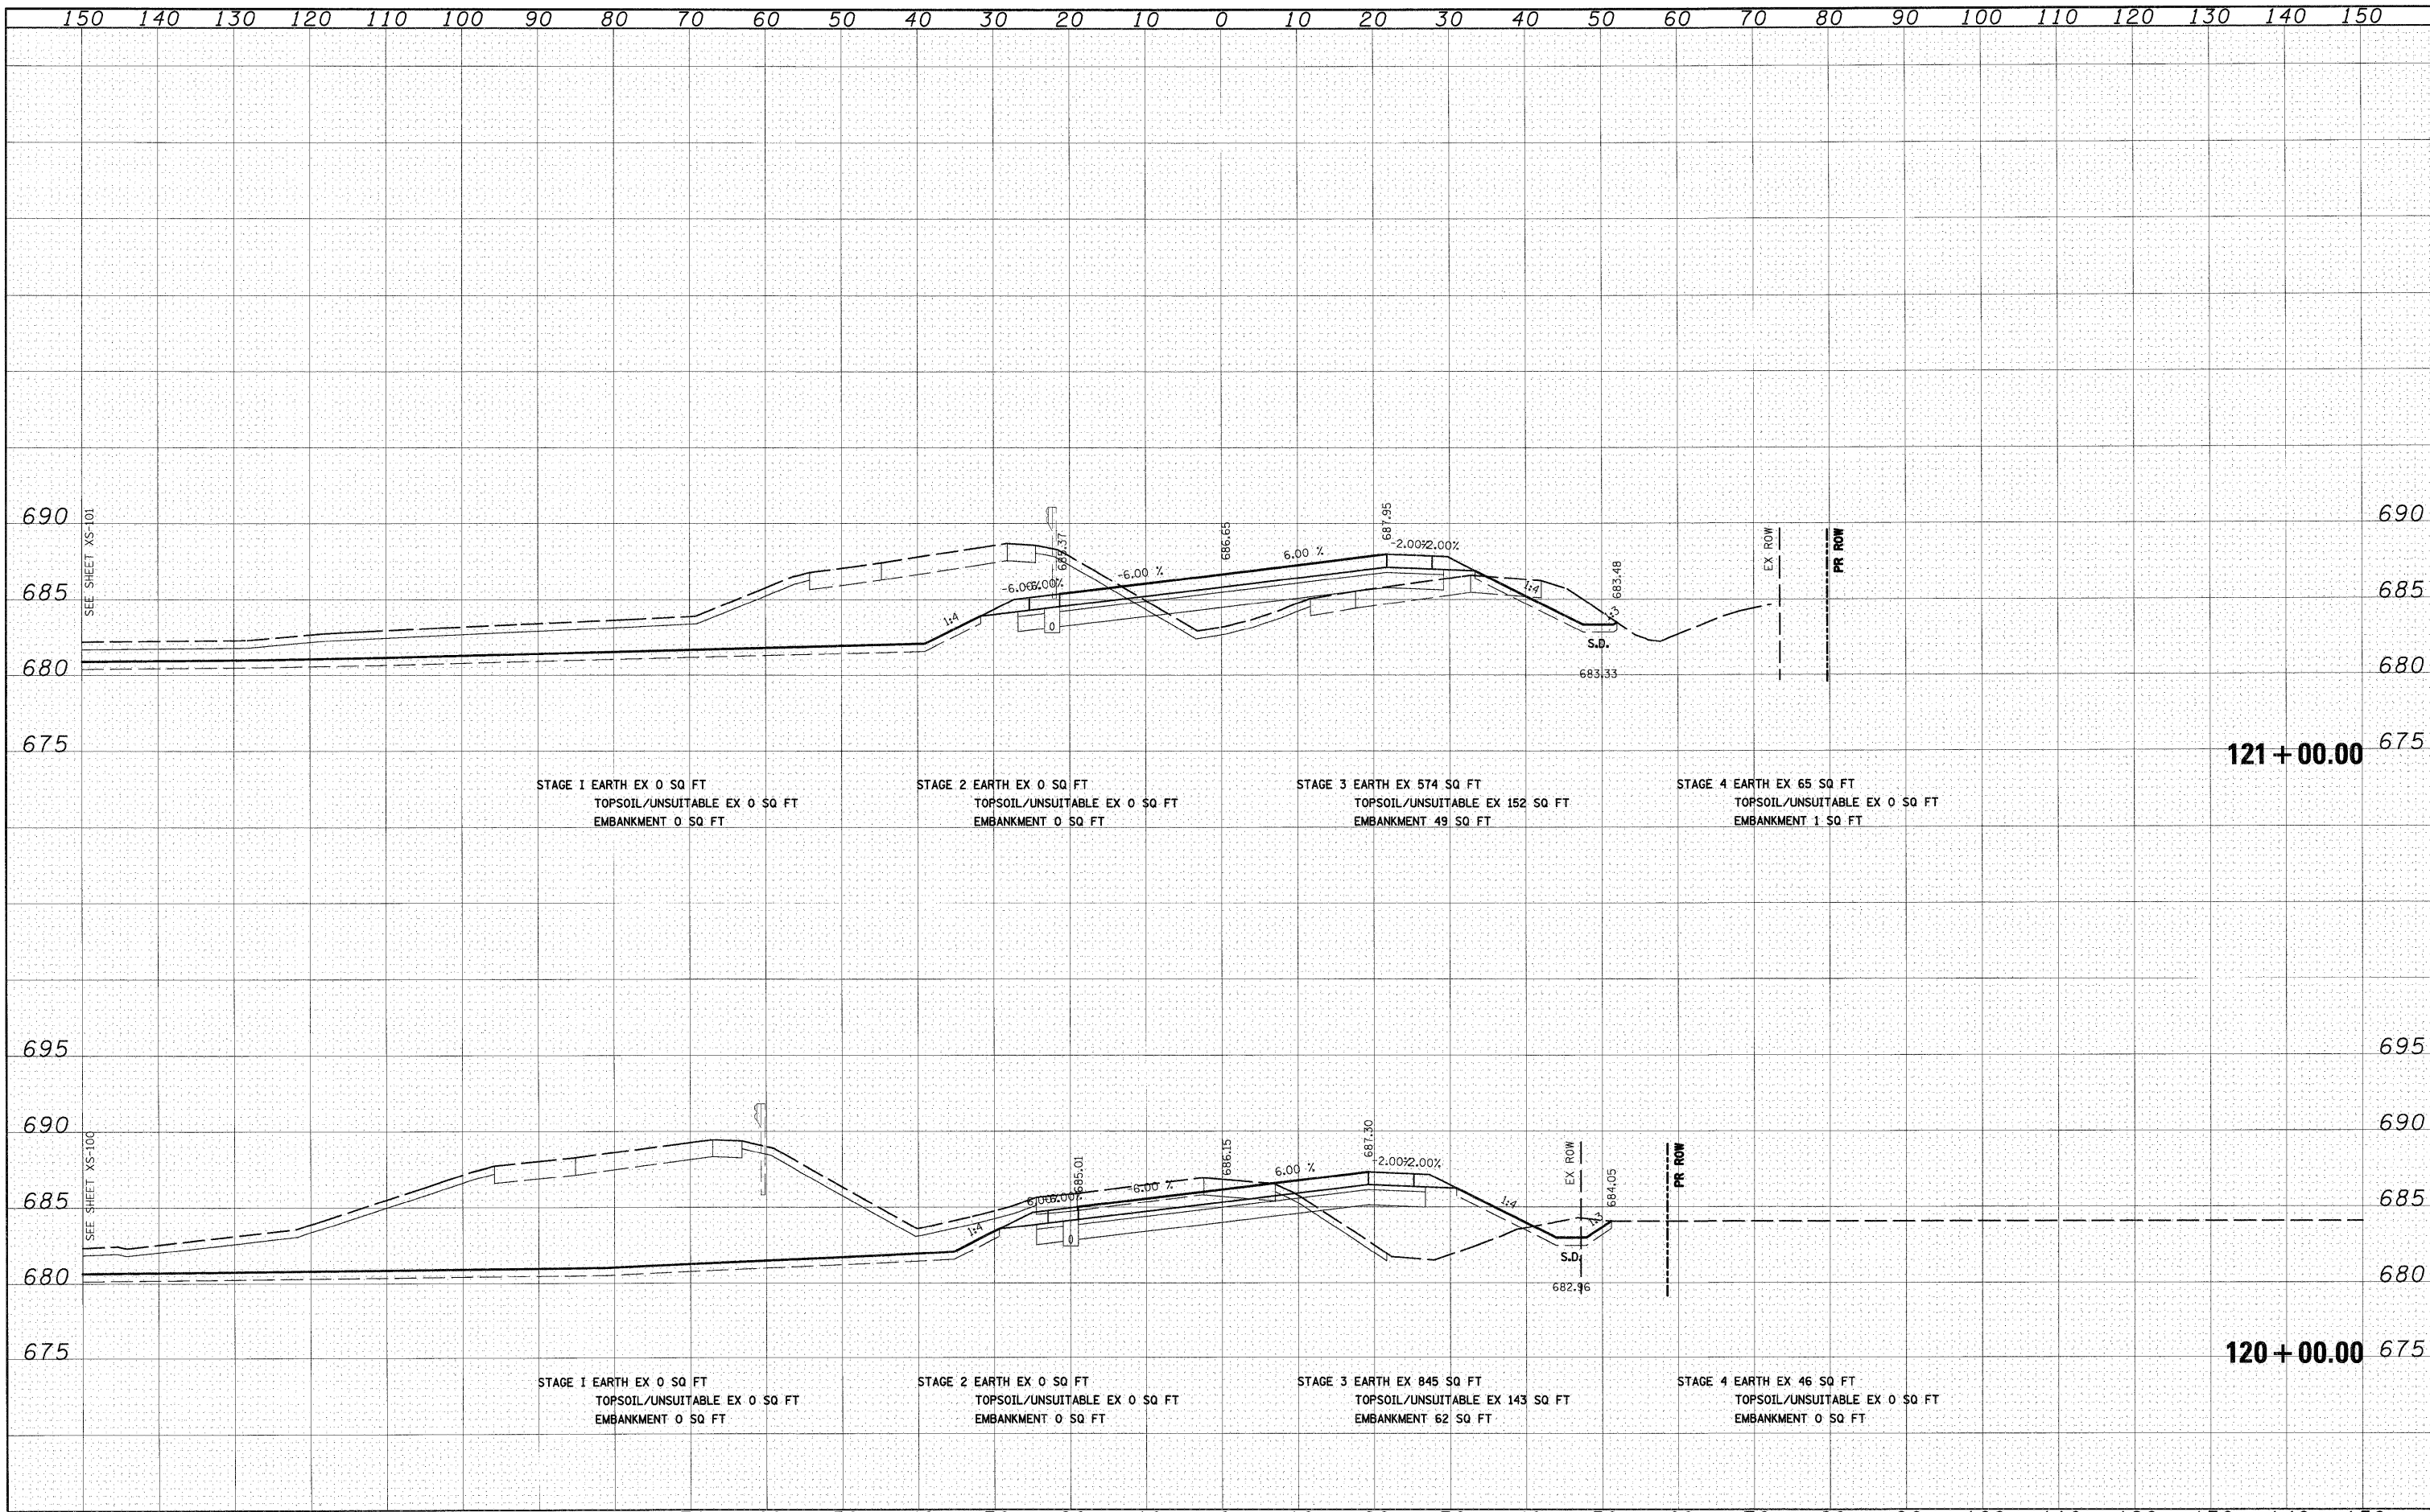

FILE NAME = I:\Dgn\sheets\xs005.dgn

USER NAME = Erigo	DESIGNED - JCL	REVISED -
PLLOT SCALE = 1:10	DRAWN - JCL	REVISED -
PLLOT DATE = 12/21/2010	CHECKED - EJC	REVISED -
	DATE - 12/17/10	REVISED -

**STATE OF ILLINOIS  
DEPARTMENT OF TRANSPORTATION**

**RAMP G CROSS SECTIONS**

SCALE: 1"=10' H; 1"=5' V SHEET NO. 7 OF 13 SHEETS STA. 120+00.00 TO STA. 121+00.00

F.A.I. RTE.	SECTION	COUNTY	TOTAL SHEETS	SHEET NO.
57	(46-2) I, HBR, VBR	KANKAKEE	558	547
XS-RAMP G-07			CONTRACT NO. 66409	
FED. ROAD DIST. NO. 3 ILLINOIS FED. AID PROJECT				