


FINAL SURVEY	DATE
SURVEYED	BY
PLOTTED	
NOTE BOOK	
AREAS CHECKED	
NO.	

ORIGINAL SURVEY	DATE
SURVEYED	BY
PLOTTED	
NOTE BOOK	
AREAS CHECKED	
NO.	

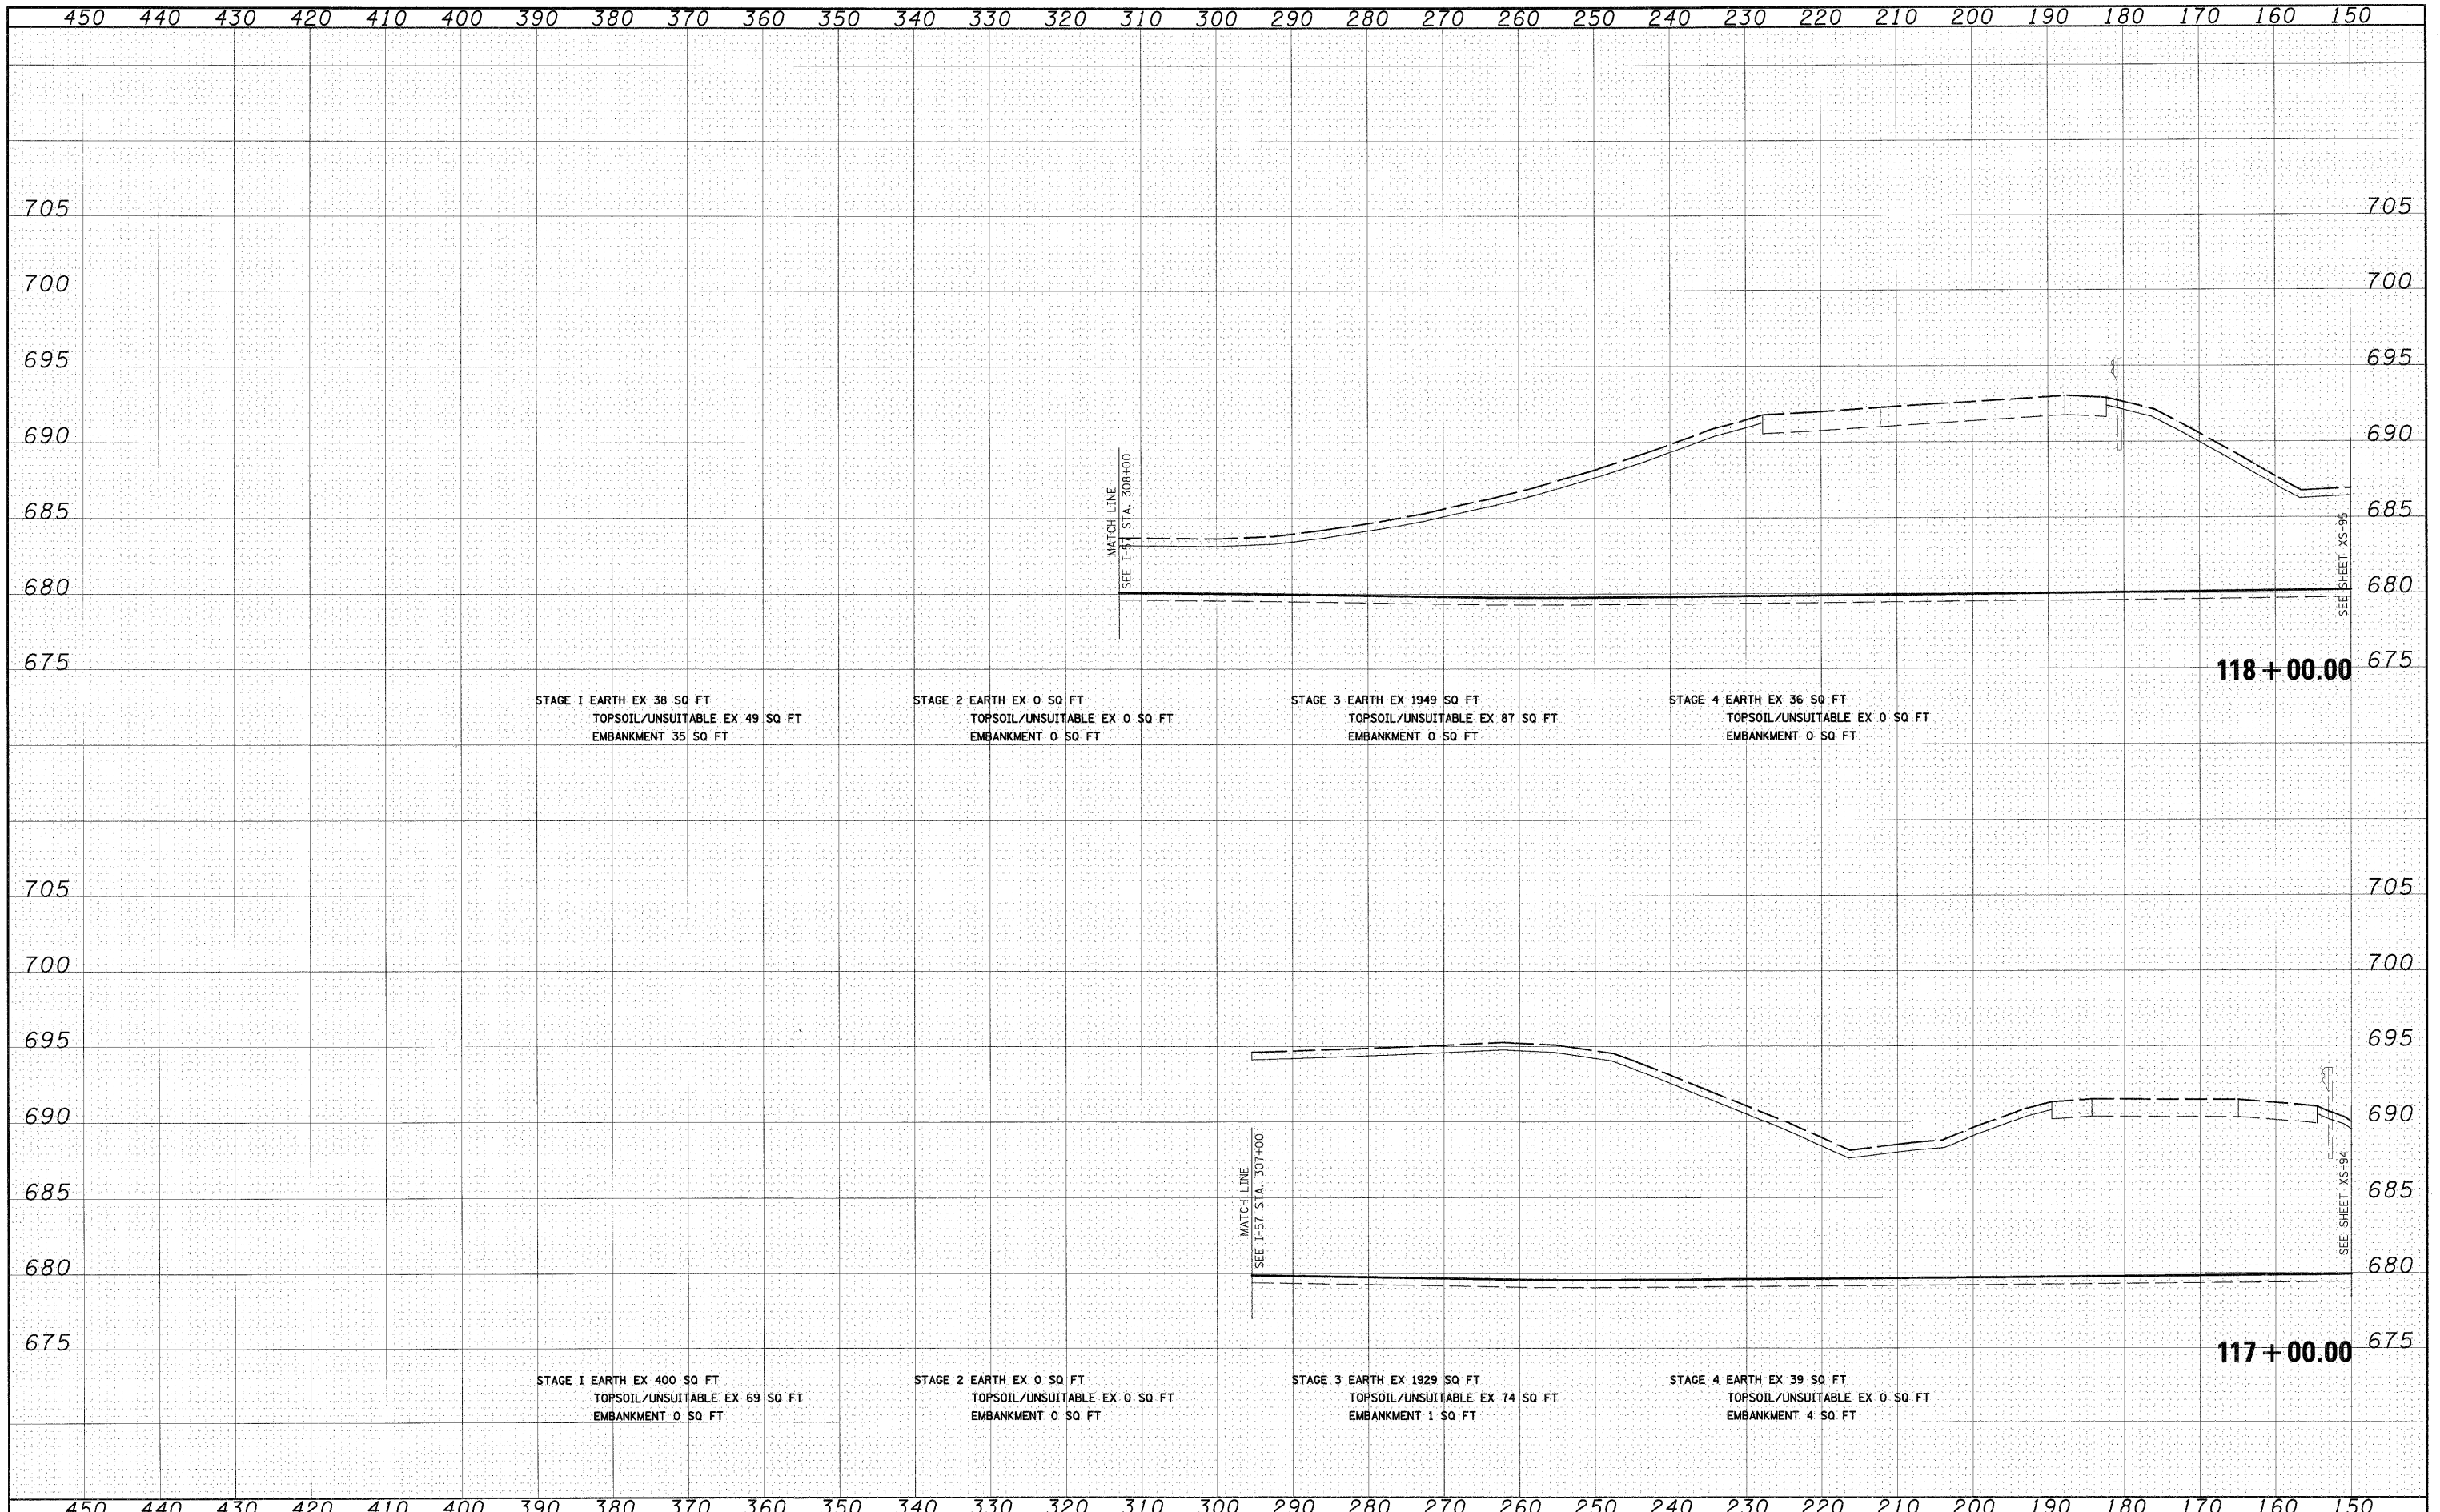

STAGE 1 EARTH EX 38 SQ FT
TOPSOIL/UNSUITABLE EX 49 SQ FT
EMBANKMENT 35 SQ FT

STAGE 2 EARTH EX 0 SQ FT
TOPSOIL/UNSUITABLE EX 0 SQ FT
EMBANKMENT 0 SQ FT

STAGE 3 EARTH EX 1949 SQ FT
TOPSOIL/UNSUITABLE EX 87 SQ FT
EMBANKMENT 0 SQ FT

STAGE 4 EARTH EX 36 SQ FT
TOPSOIL/UNSUITABLE EX 0 SQ FT
EMBANKMENT 0 SQ FT

118 + 00.00

STAGE 1 EARTH EX 400 SQ FT
TOPSOIL/UNSUITABLE EX 69 SQ FT
EMBANKMENT 0 SQ FT

STAGE 2 EARTH EX 0 SQ FT
TOPSOIL/UNSUITABLE EX 0 SQ FT
EMBANKMENT 0 SQ FT

STAGE 3 EARTH EX 1929 SQ FT
TOPSOIL/UNSUITABLE EX 74 SQ FT
EMBANKMENT 1 SQ FT

STAGE 4 EARTH EX 39 SQ FT
TOPSOIL/UNSUITABLE EX 0 SQ FT
EMBANKMENT 4 SQ FT

117 + 00.00

FILE NAME =
I:\Dgn\sheets\xs205.dgn

USER NAME = EricG	DESIGNED - JCL	REVISED -
	DRAWN - JCL	REVISED -
PLOT SCALE = 1:10	CHECKED - EJC	REVISED -
PLOT DATE = 12/21/2010	DATE - 12/17/10	REVISED -

**STATE OF ILLINOIS
DEPARTMENT OF TRANSPORTATION**

RAMP G CROSS SECTIONS

SCALE: 1"=10'H; 1"=5'V SHEET NO. 10 OF 13 SHEETS STA. 117+00.00 TO STA. 118+00.00

F.A.I. RTE.	SECTION	COUNTY	TOTAL SHEETS	SHEET NO.
57	(46-2) I, HBR, VBR	KANKAKEE	558	550
XS-RAMP G-10		CONTRACT NO. 66409		
FED. ROAD DIST. NO. 3 ILLINOIS FED. AID PROJECT				