


DATE	
BY	
FINAL SURVEY	
SURVEYED	
PLOTTED	
NOTE BOOK	
AREAS CHECKED	
NO.	

DATE	
BY	
ORIGINAL SURVEY	
SURVEYED	
PLOTTED	
NOTE BOOK	
AREAS CHECKED	
NO.	

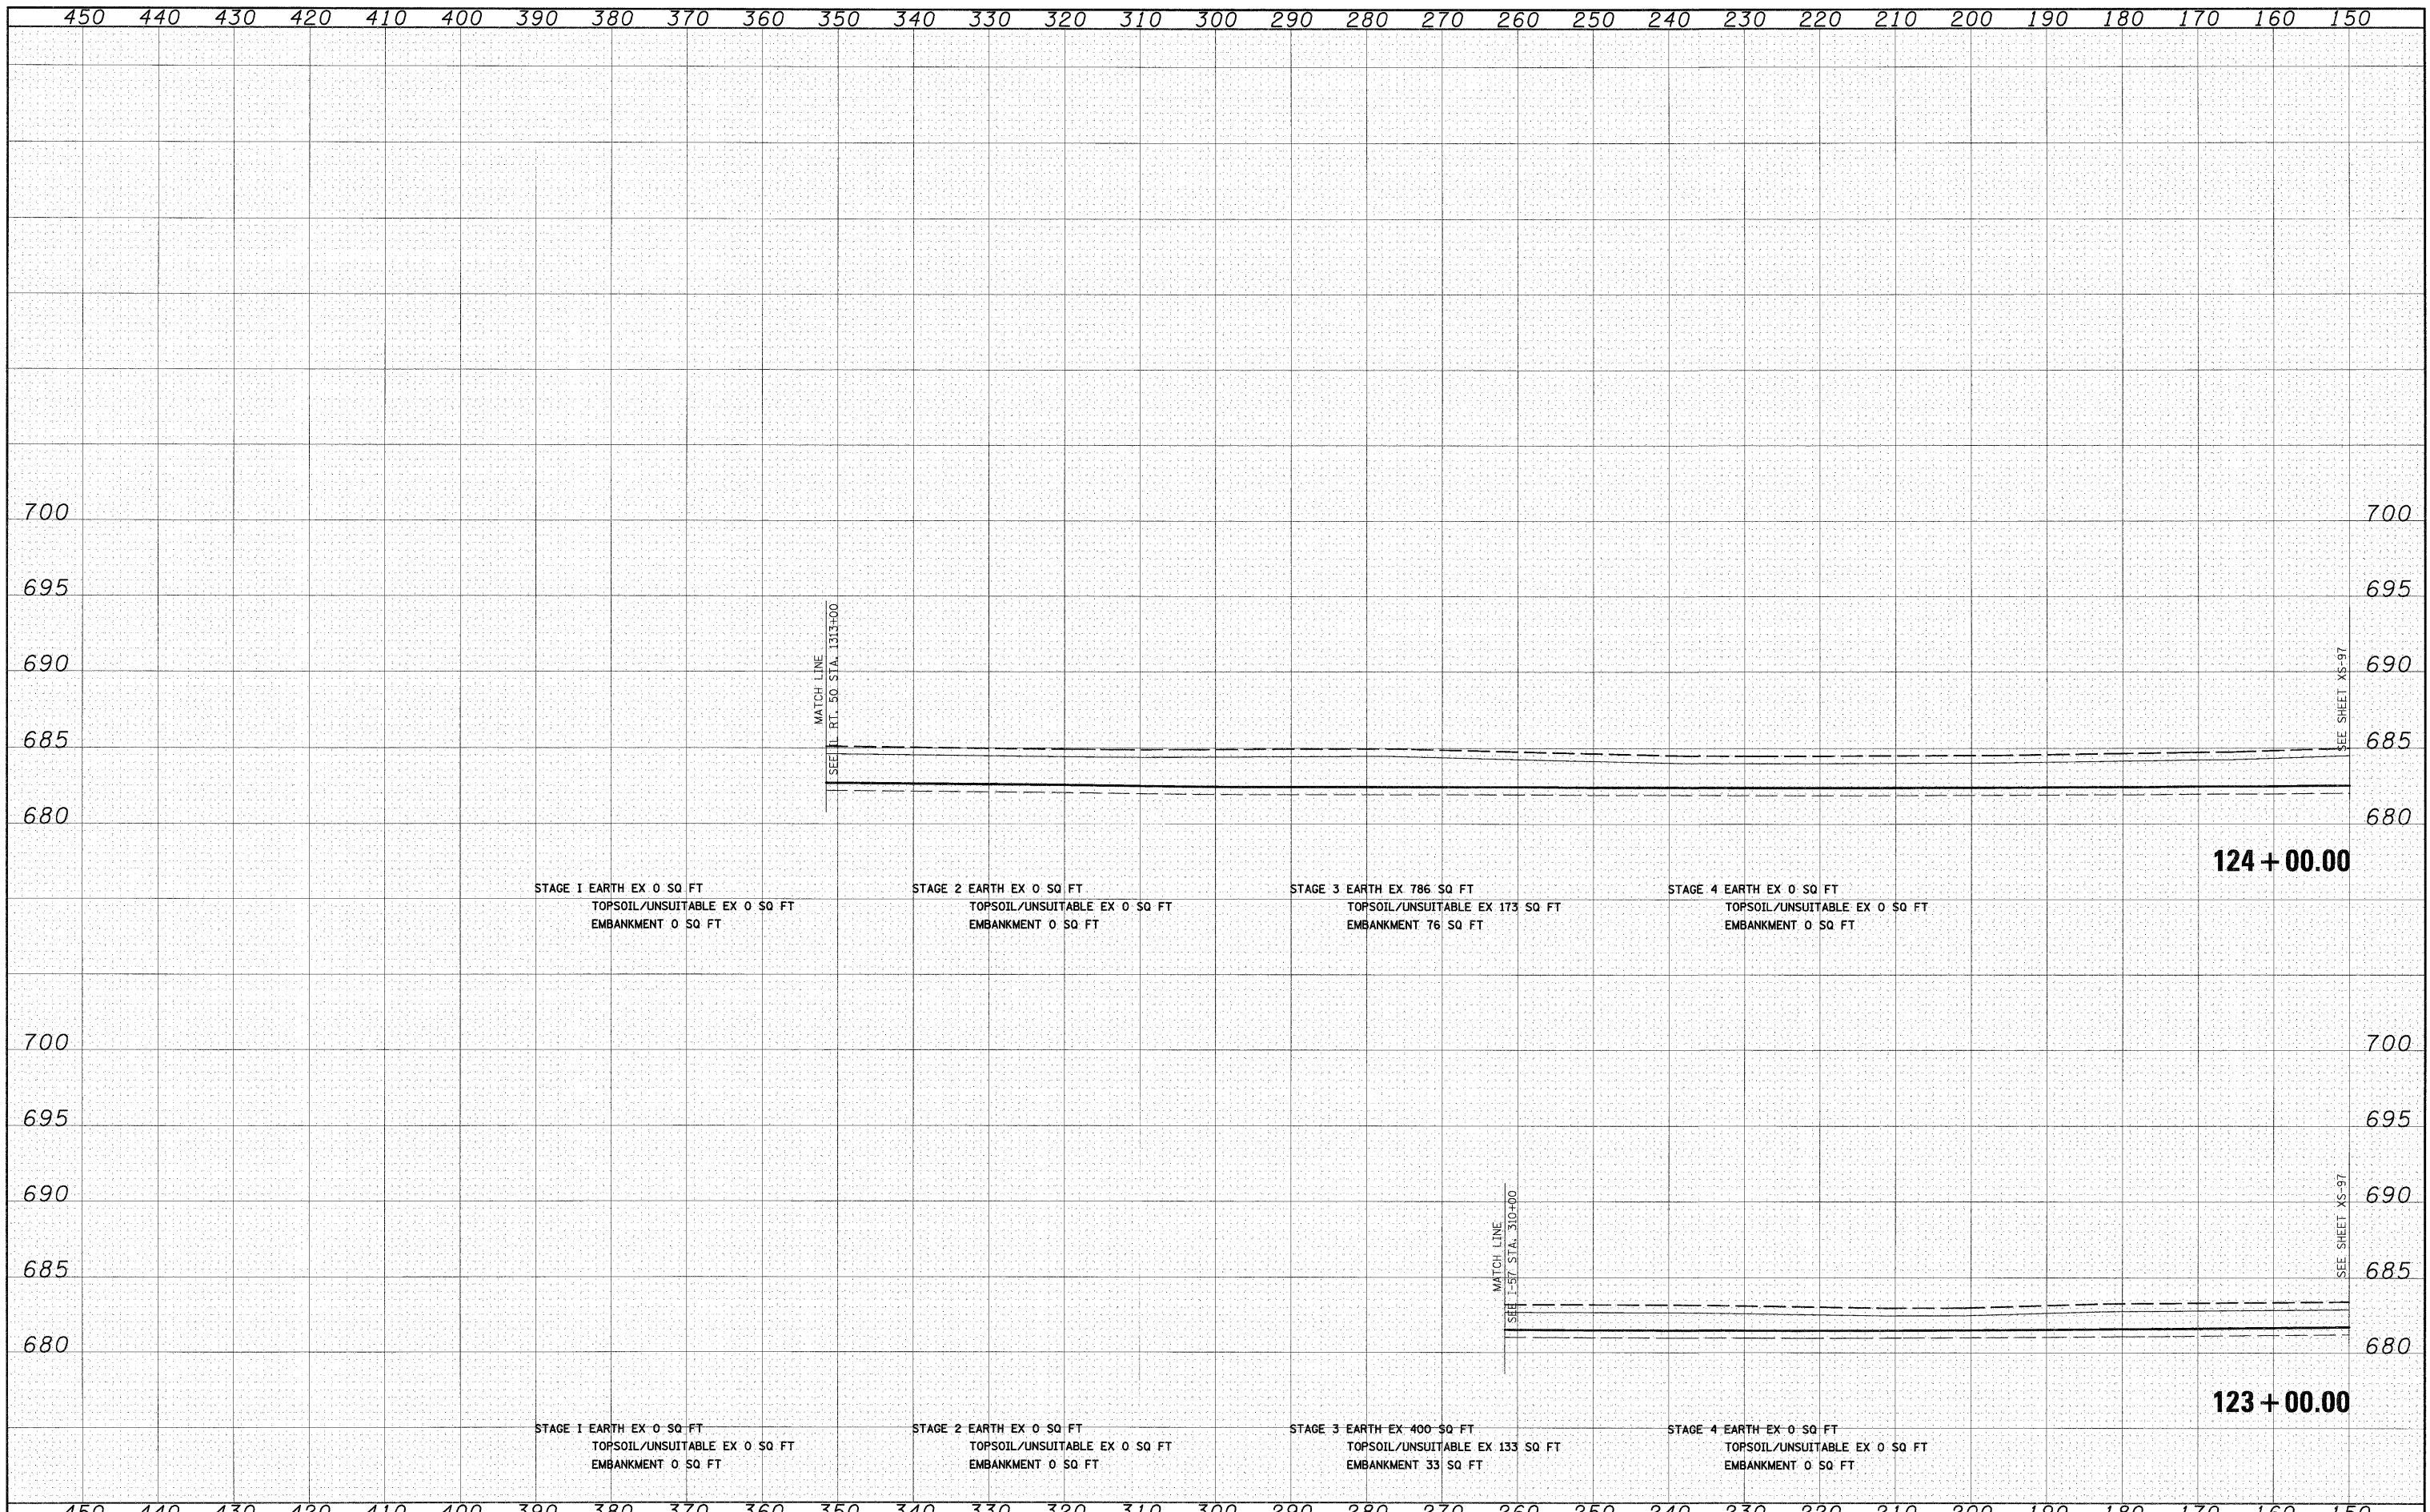

FILE NAME =	USER NAME = EricG	DESIGNED - JCL	REVISED -	STATE OF ILLINOIS DEPARTMENT OF TRANSPORTATION	RAMP G CROSS SECTIONS	F.A.I. RTE.	SECTION	COUNTY	TOTAL SHEETS	SHEET NO.	
I:\Dgn\sheeta\xs05.dgn		DRAWN - JCL	REVISED -			57	(46-2) I, HBR, VBR	KANKAKEE	558	553	
		CHECKED - EUG	REVISED -			XS-RAMP G-13					
		DATE - 12/17/10	REVISED -			CONTRACT NO. 66409					
PLOT SCALE = 1:10		DATE - 12/21/2010		SCALE: 1"=10'H; 1"=5'V		SHEET NO. 13 OF 13 SHEETS		STA. 123+00.00 TO STA. 124+00.00			
FED. ROAD DIST. NO. 3 ILLINOIS FED. AID PROJECT											