


| | |
|--------------|--|
| DATE | |
| BY | |
| FINAL SURVEY | |
| SURVEYED | |
| PLOTTED | |
| NOTE BOOK | |
| AREAS | |
| CHECKED | |
| NO. | |

| | |
|-----------------|--|
| DATE | |
| BY | |
| ORIGINAL SURVEY | |
| SURVEYED | |
| PLOTTED | |
| NOTE BOOK | |
| AREAS | |
| CHECKED | |
| NO. | |

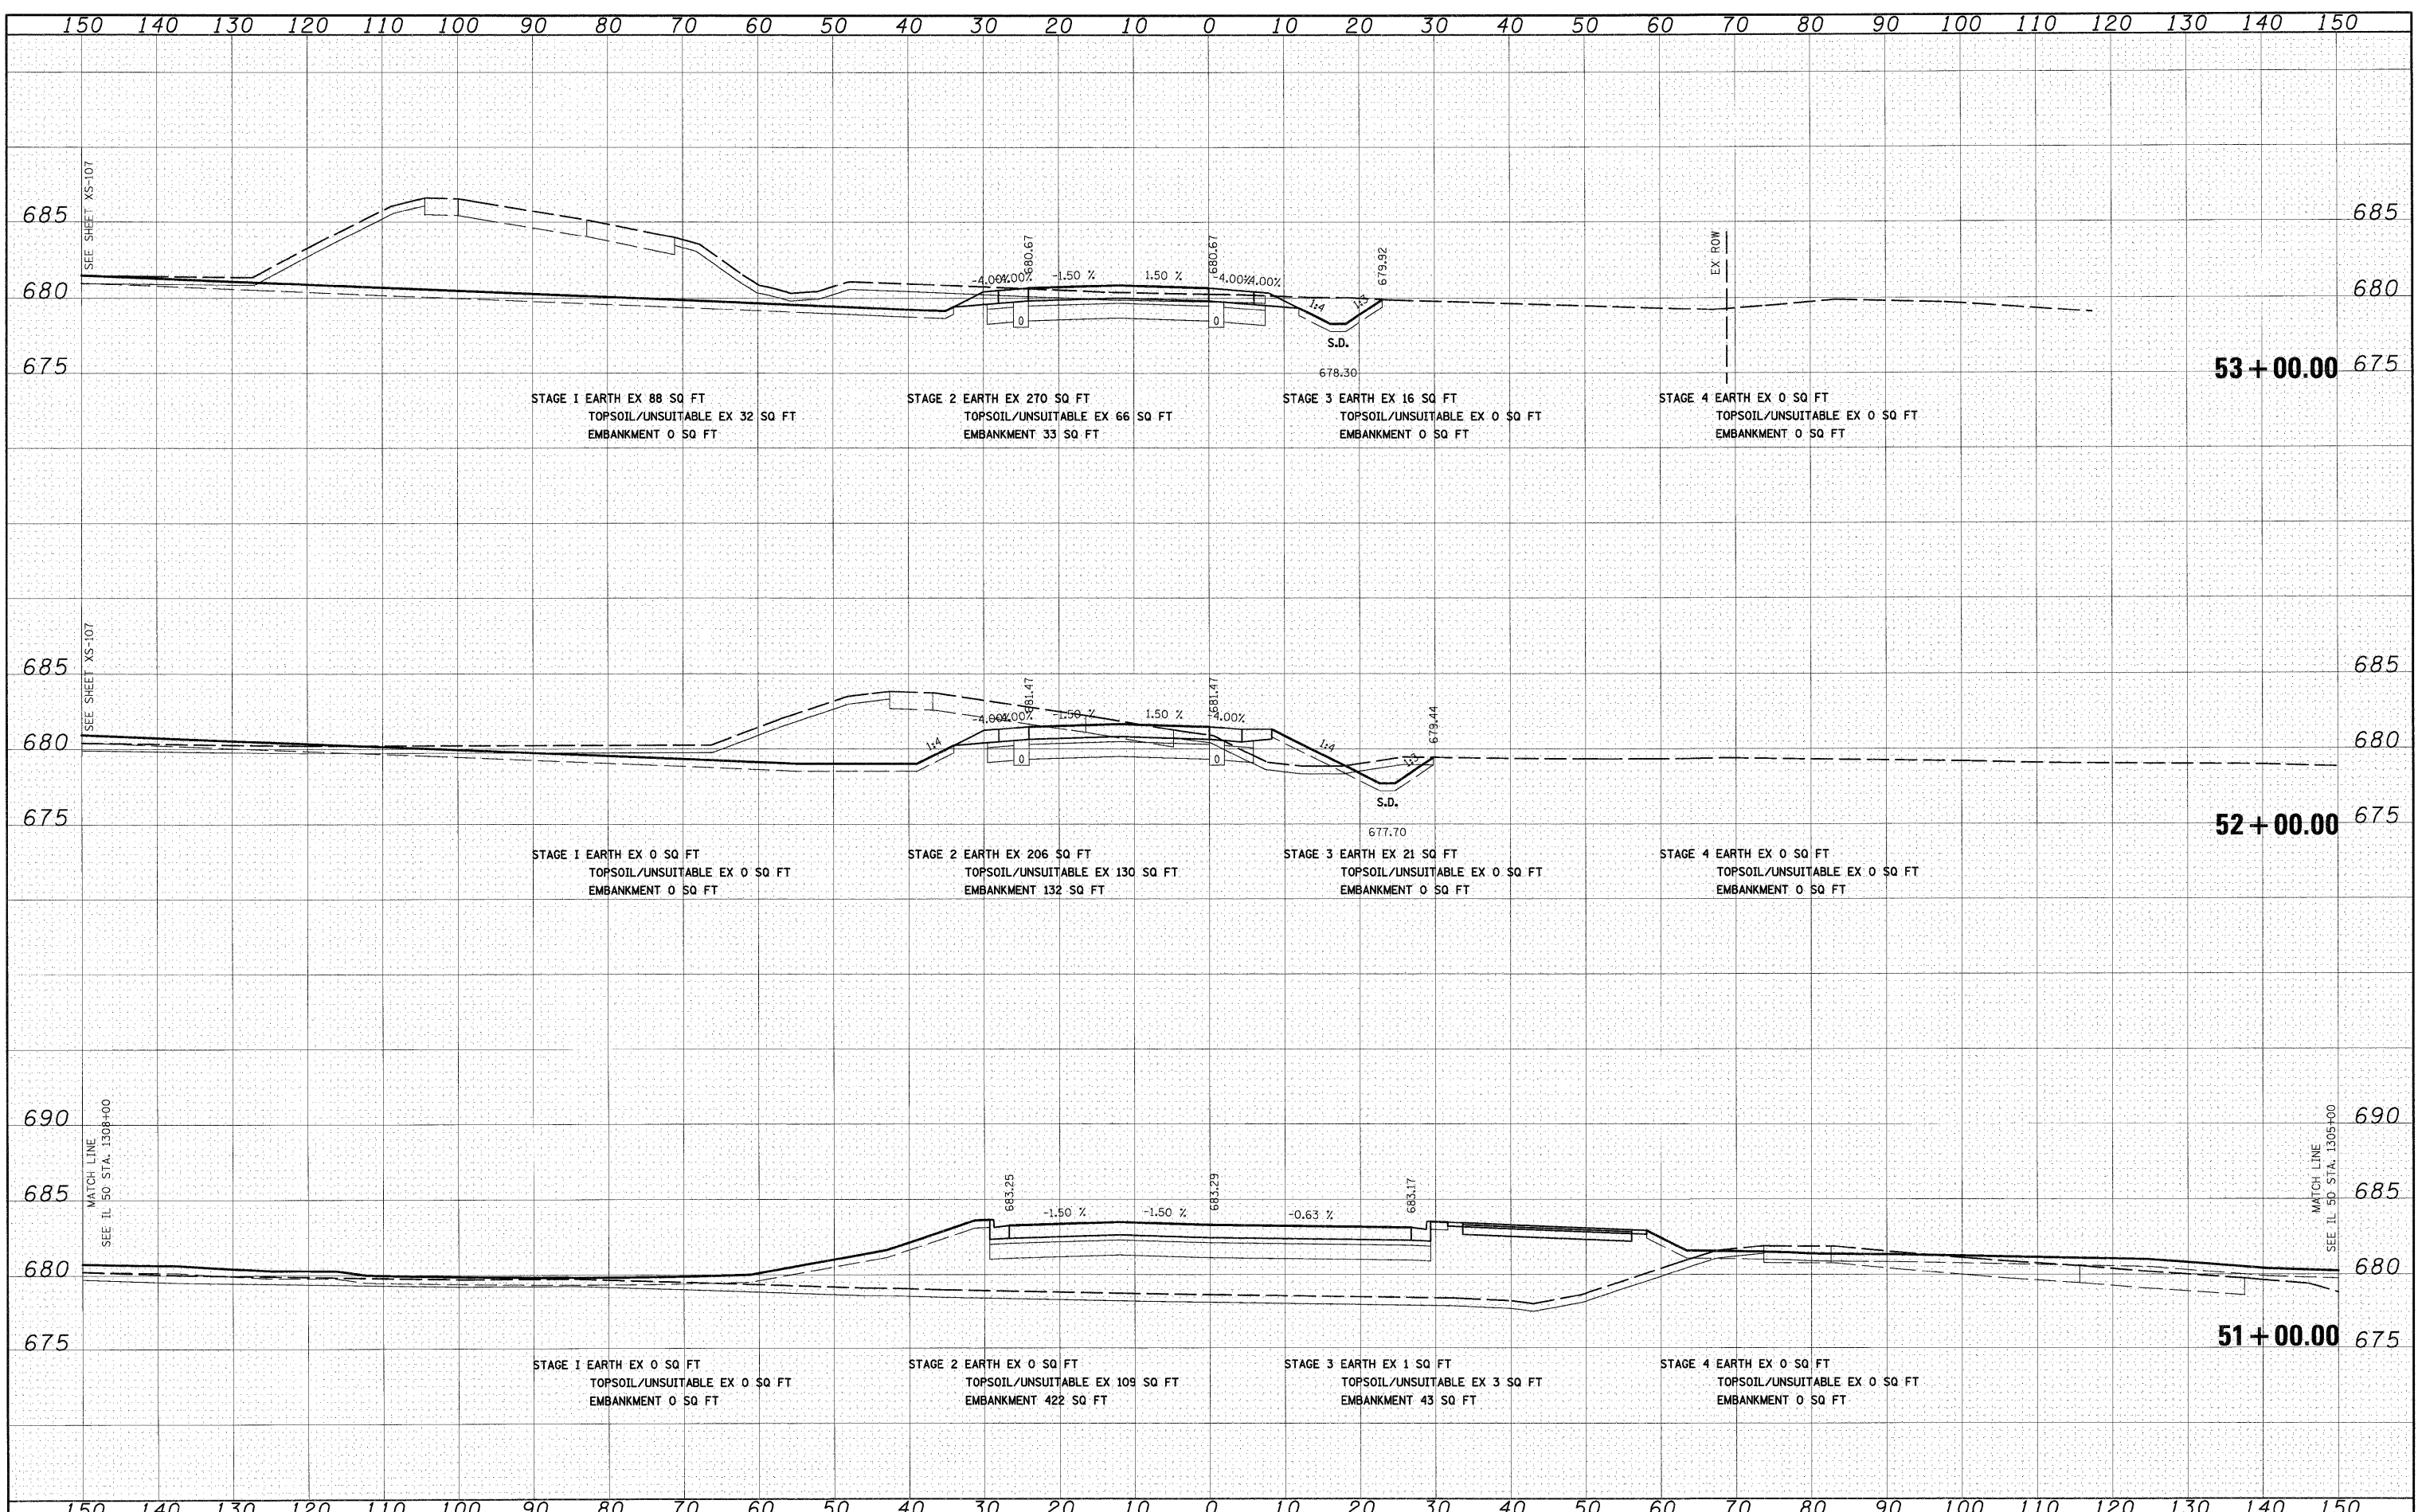

| | | | | | | | | | | | |
|-------------------------|-------------------------|-----------------|-----------|---|------------------------------|---|--------------------|----------|--------------|-----------|--|
| FILE NAME = | USER NAME = EricG | DESIGNED - JCL | REVISED - | STATE OF ILLINOIS DEPARTMENT OF TRANSPORTATION | RAMP H CROSS SECTIONS | F.A.I. RTE. | SECTION | COUNTY | TOTAL SHEETS | SHEET NO. | |
| I:\Dgn\sheets\xs006.dgn | PLLOT SCALE = 1:10 | DRAWN - JCL | REVISED - | | | 57 | (46-2) I, HBR, VBR | KANKAKEE | 558 | 554 | |
| | PLLOT DATE = 12/21/2010 | CHECKED - EUG | REVISED - | | | XS-RAMP H-01 | | | | | |
| | | DATE - 12/17/10 | REVISED - | | | SCALE: 1"=10'H; 1"=5'V SHEET NO. 1 OF 5 SHEETS STA. 51+00.00 TO STA. 53+00.00 | | | | | |