


BEGIN PROJECT EAST ABUTMENT
 SPRING CREEK BRIDGE STA 30+47.30

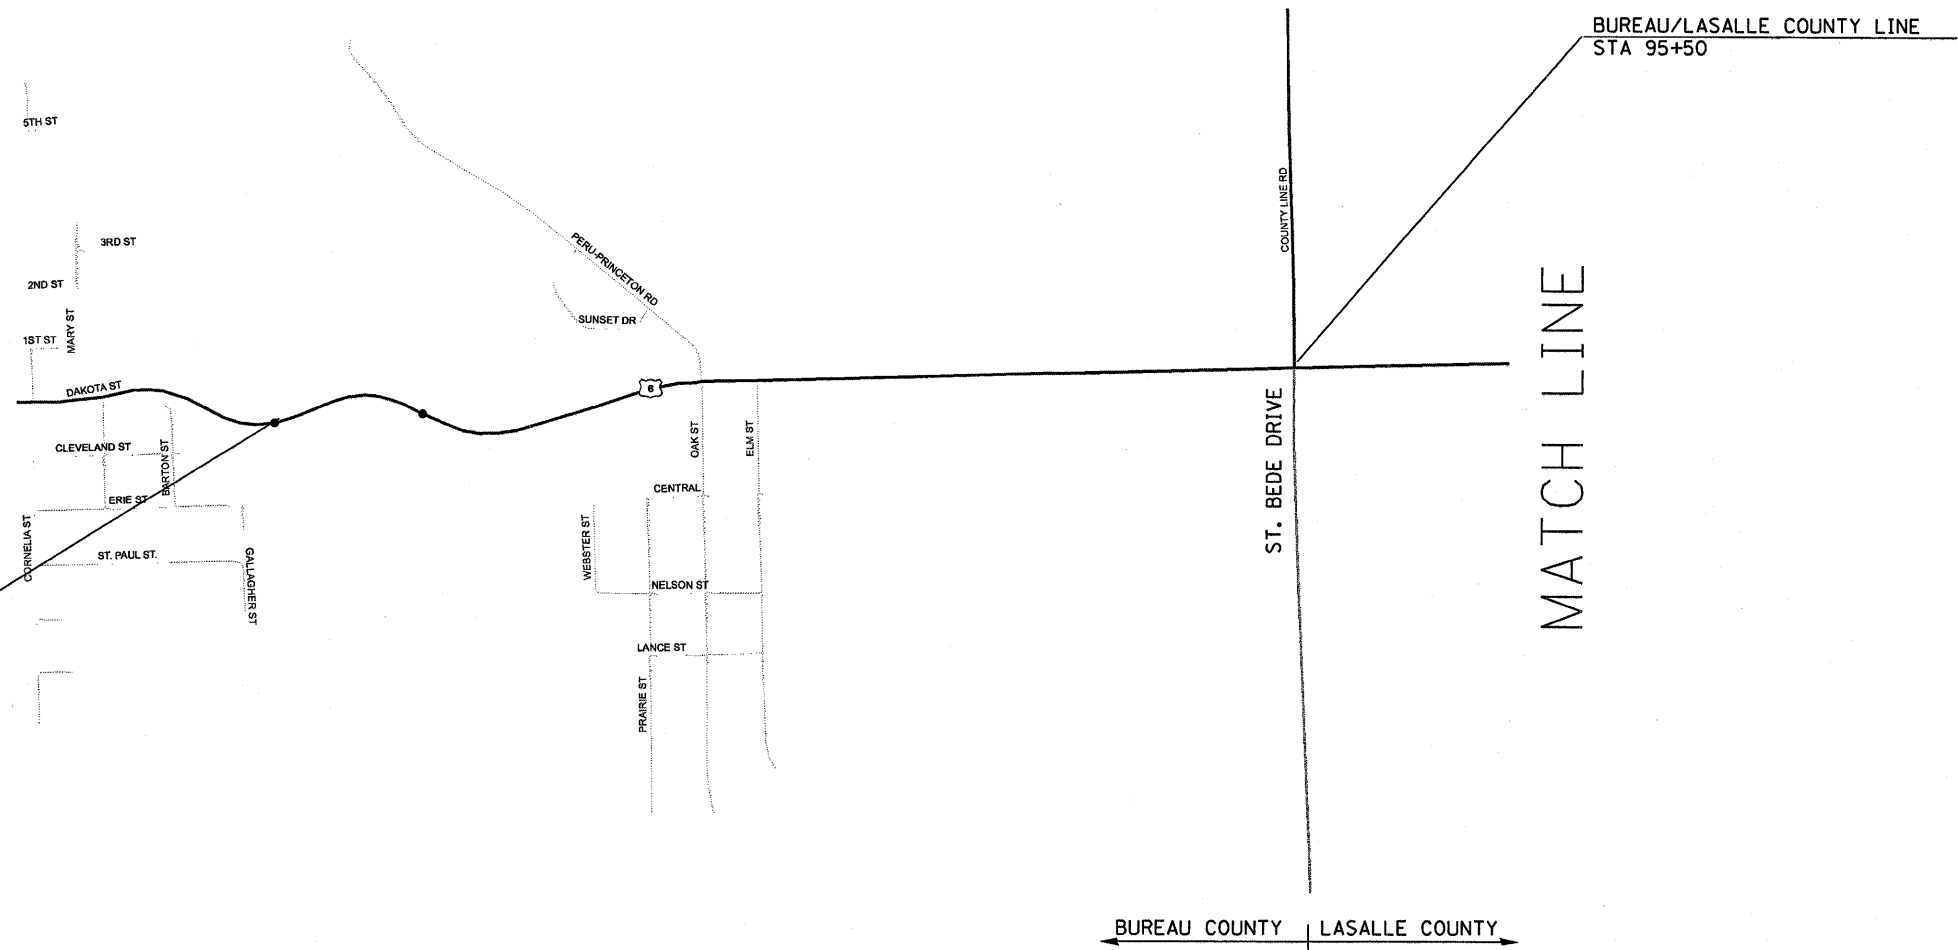

BUREAU COUNTY LASALLE COUNTY

FILE NAME = c:\pw\work\p\dot\braboygc\d0173862\d38	USER NAME = braboygc A10-shr-details.dgn	DESIGNED - DRAWN -	REVISED - REVISED -	STATE OF ILLINOIS DEPARTMENT OF TRANSPORTATION	LOCATION MAP (PAGE 1 OF 2)	F.A.P. RTE.	SECTION	COUNTY	TOTAL SHEETS	SHEET NO.
PLOT SCALE = 50.0000' / IN.	CHECKED -	REVISED -	623			17RS-3; 33RS-5; (34R)RS	*	55	3	
PLOT DATE = Feb 10, 2011 - 04:23:33 PM	DATE -	REVISED -	CONTRACT NO. 66A10							
						SCALE:	SHEET NO. OF SHEETS STA. TO STA.		ILLINOIS FED. AID PROJECT *BUREAU/LASALLE	