



MATCH LINE STA. 118+00

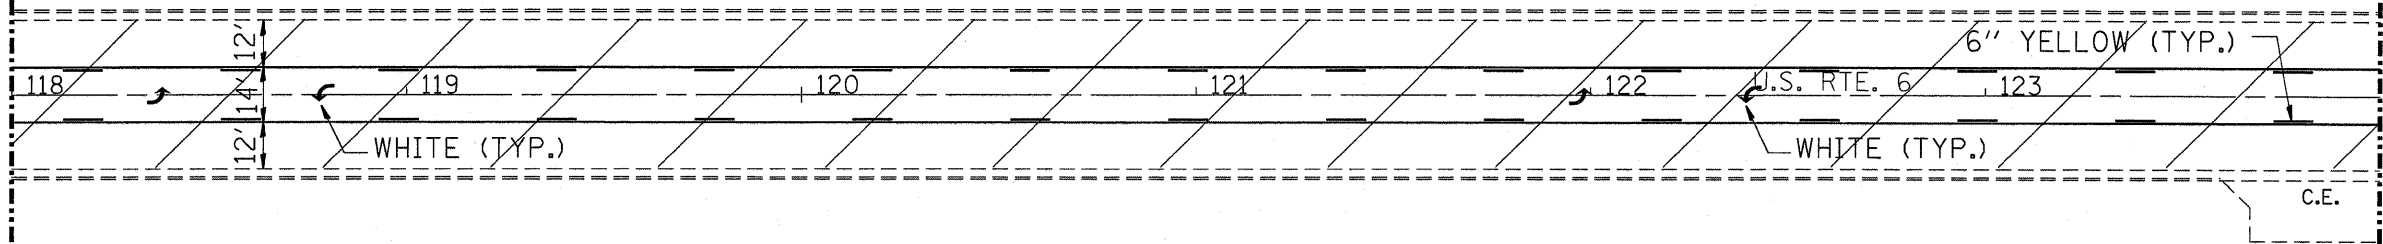

MATCH LINE STA. 124+00



MATCH LINE STA. 124+00

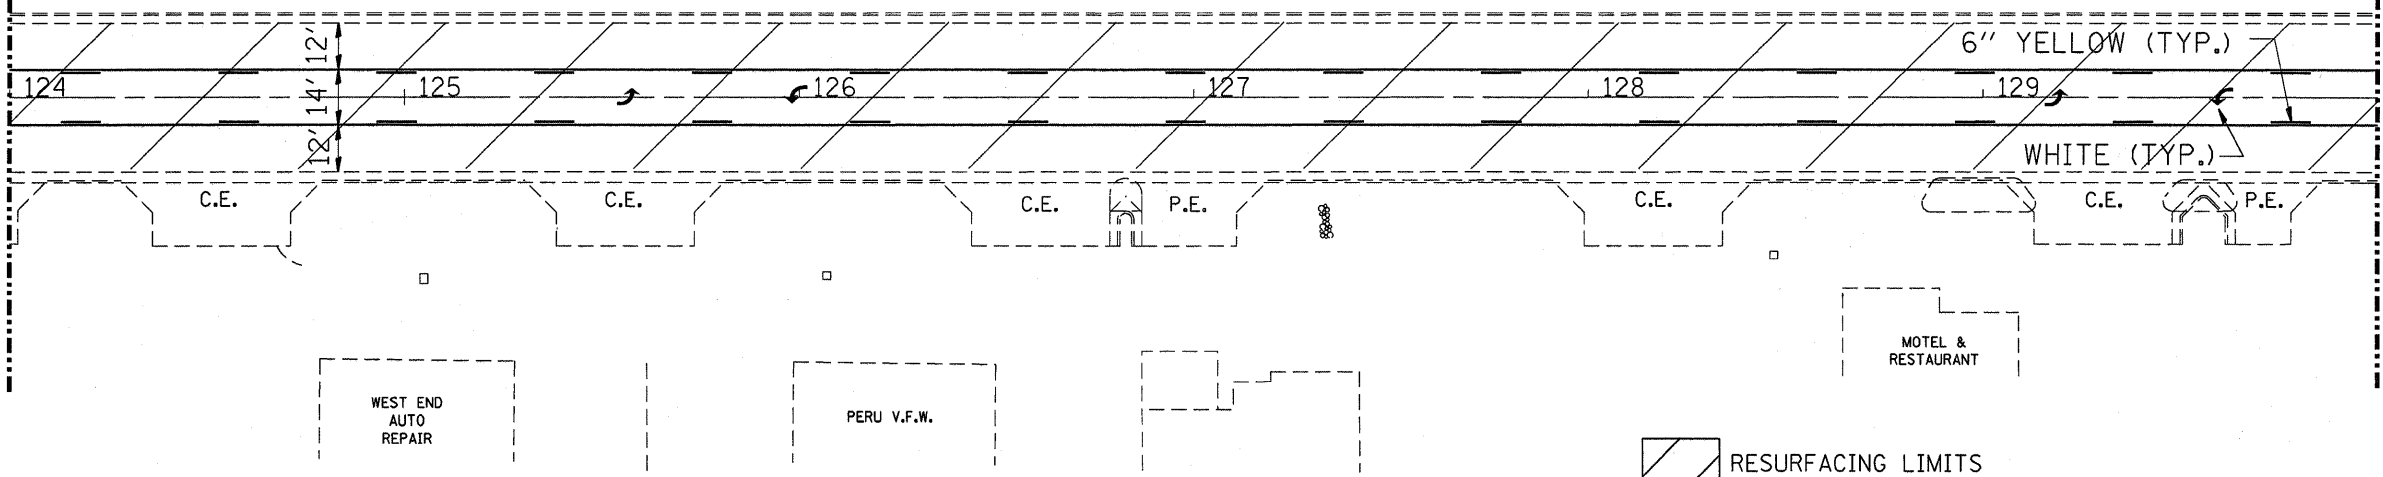

MATCH LINE STA. 130+00



WEST END  
AUTO  
REPAIR

PERU V.F.W.

MOTEL &  
RESTAURANT

RESURFACING LIMITS

FILE NAME = e:\pwork\pwork\braboyco\d8173862\sheet	USER NAME = braboyco ts.dgn	DESIGNED -	REVISED -	<b>STATE OF ILLINOIS DEPARTMENT OF TRANSPORTATION</b>	<b>PAVEMENT MARKINGS STA. 118+00 TO STA. 130+00</b>	F.A.P. RTE. 623	SECTION 17RS-3; 33RS-5; 34RRS	COUNTY *	TOTAL SHEETS 55	SHEET NO. 24
PLOT SCALE = 23.915' / IN.	CHECKED -	REVISED -	CONTRACT NO. 66A10							
PLOT DATE = Feb 10, 2011 - 04:06:23 PM	DATE -	REVISED -	[ILLINOIS] FED. AID PROJECT							
			*BUREAU/LASALLE							