



MATCH LINE STA. 178+00

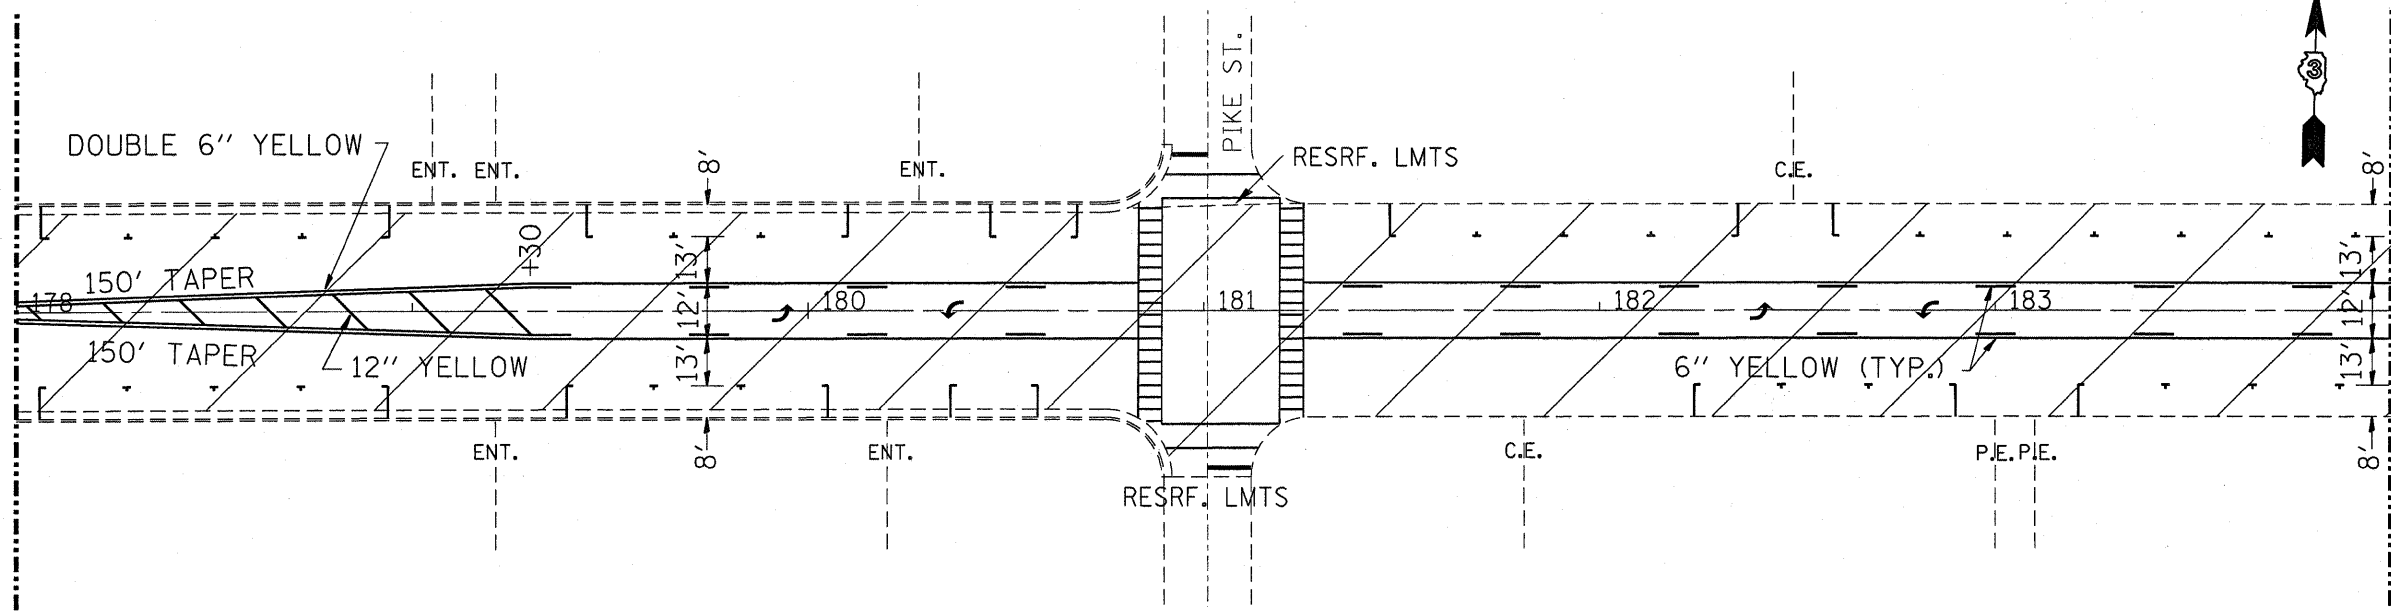

MATCH LINE STA. 184+00



MATCH LINE STA. 184+00

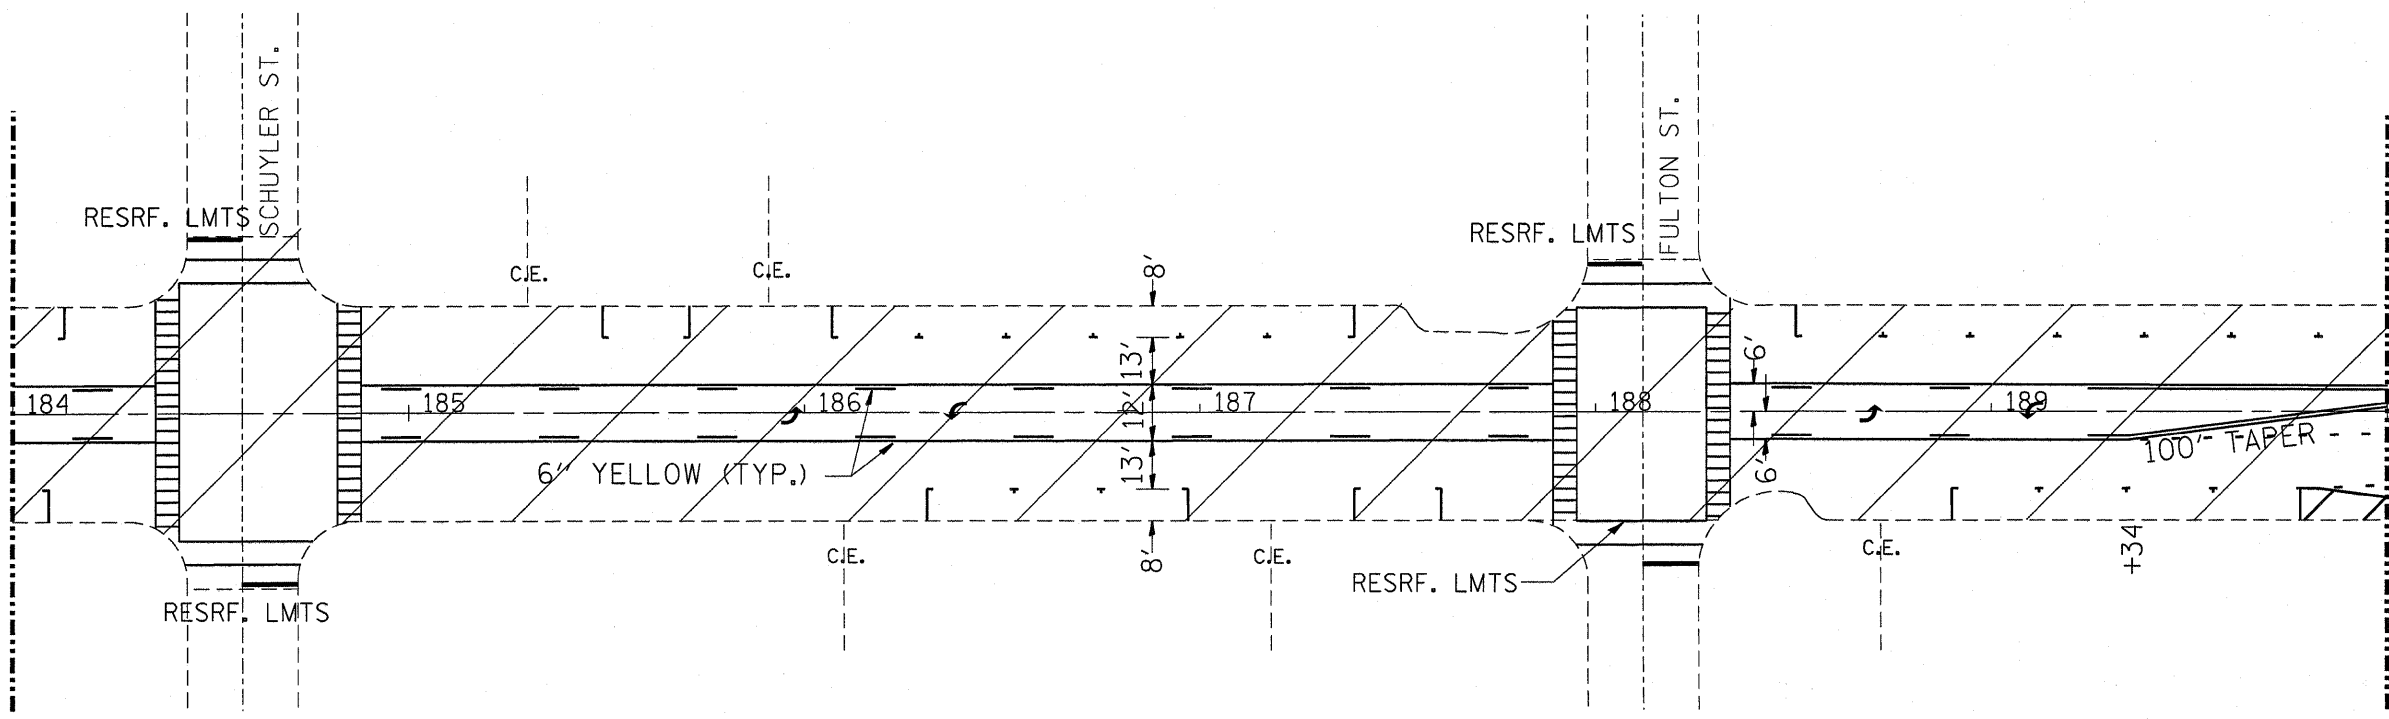

MATCH LINE STA. 190+00

RESURFACING LIMITS

FILE NAME =	USER NAME = braboypc	DESIGNED -	REVISED -
ci:\pw\work\p10dot\braboypc\d0173862\sheeta.dgn		DRAWN -	REVISED -
PLOT SCALE = 23.915' / IN.		CHECKED -	REVISED -
PLOT DATE = Feb 18, 2011 - 04:05:35 PM		DATE -	REVISED -

**STATE OF ILLINOIS
DEPARTMENT OF TRANSPORTATION**

PAVEMENT MARKINGS STA. 178+00 TO STA. 190+00

SCALE: SHEET NO. OF SHEETS STA. TO STA.

F.A.P. RTE.	SECTION	COUNTY	TOTAL SHEETS	SHEET NO.
623	17RS-3; 33RS-5; (34)RS	•	55	29
ILLINOIS FED. AID PROJECT				BUREAU/LASALLE

CONTRACT NO. 66A10