



MATCH LINE STA. 190+00

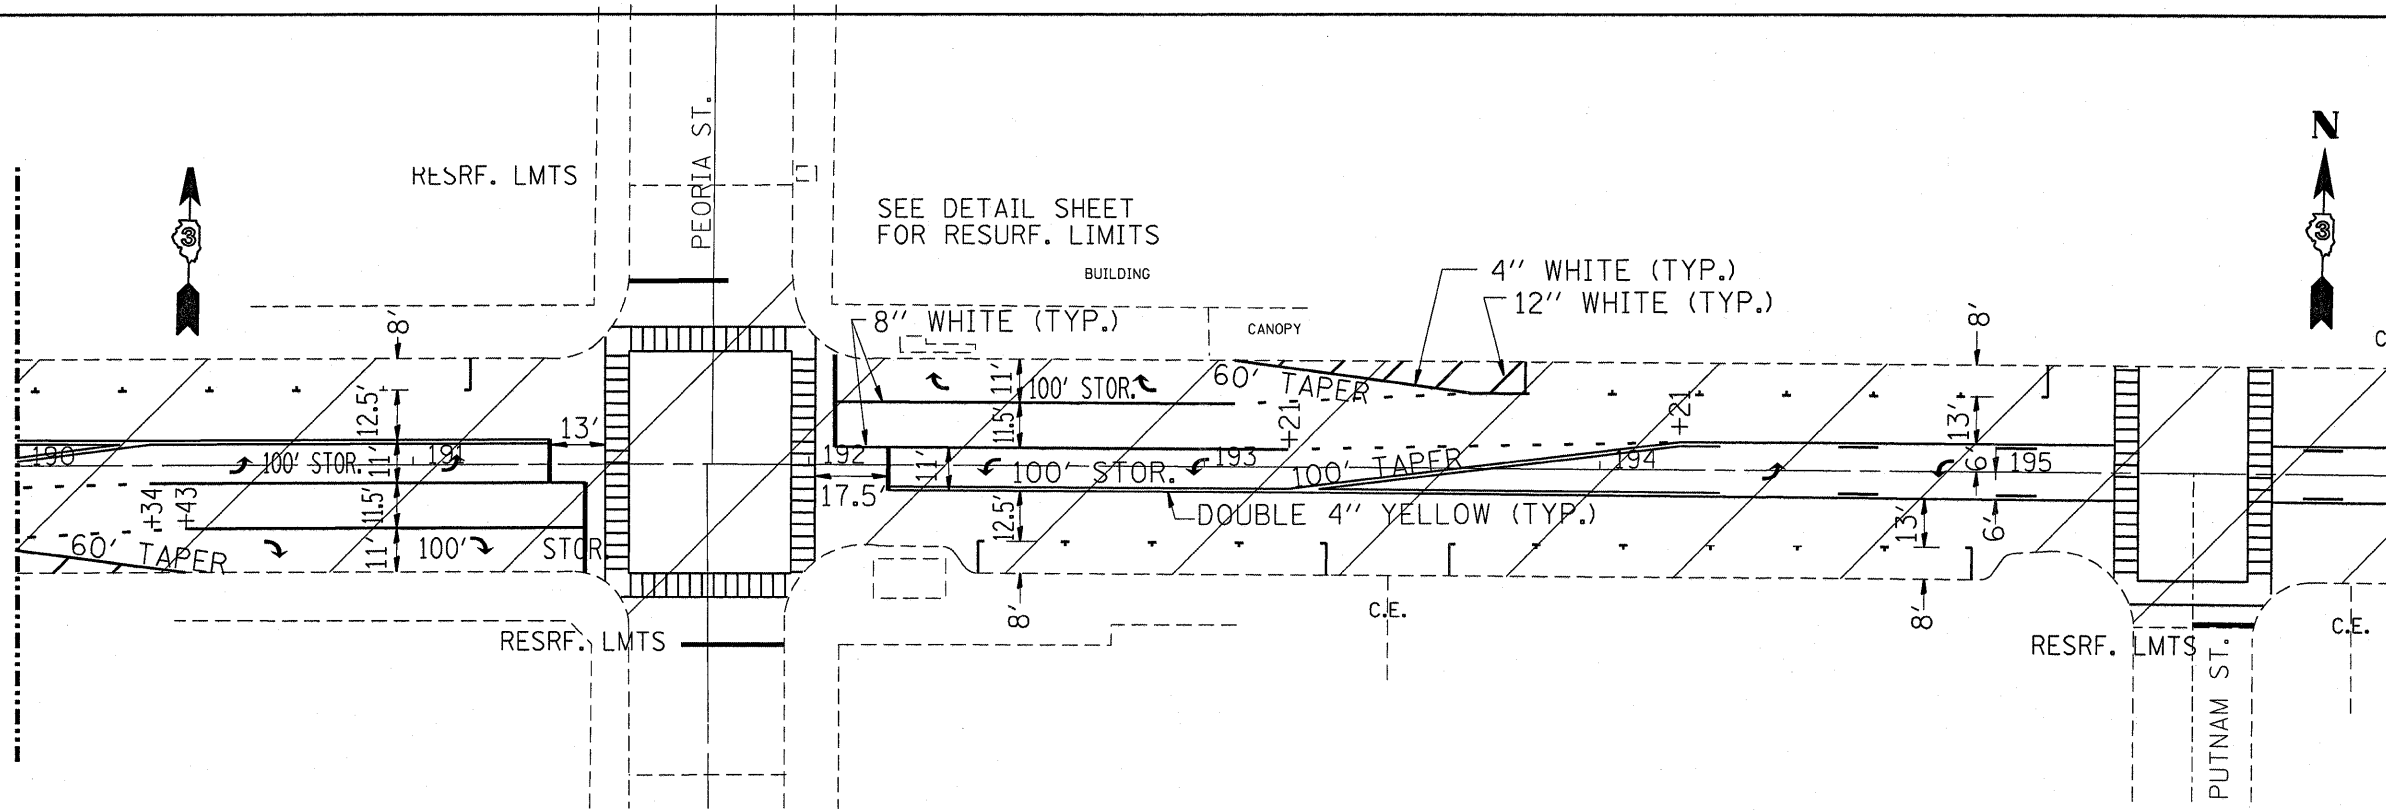

MATCH LINE STA. 196+00

 RESURFACING LIMITS

MATCH LINE STA. 196+00

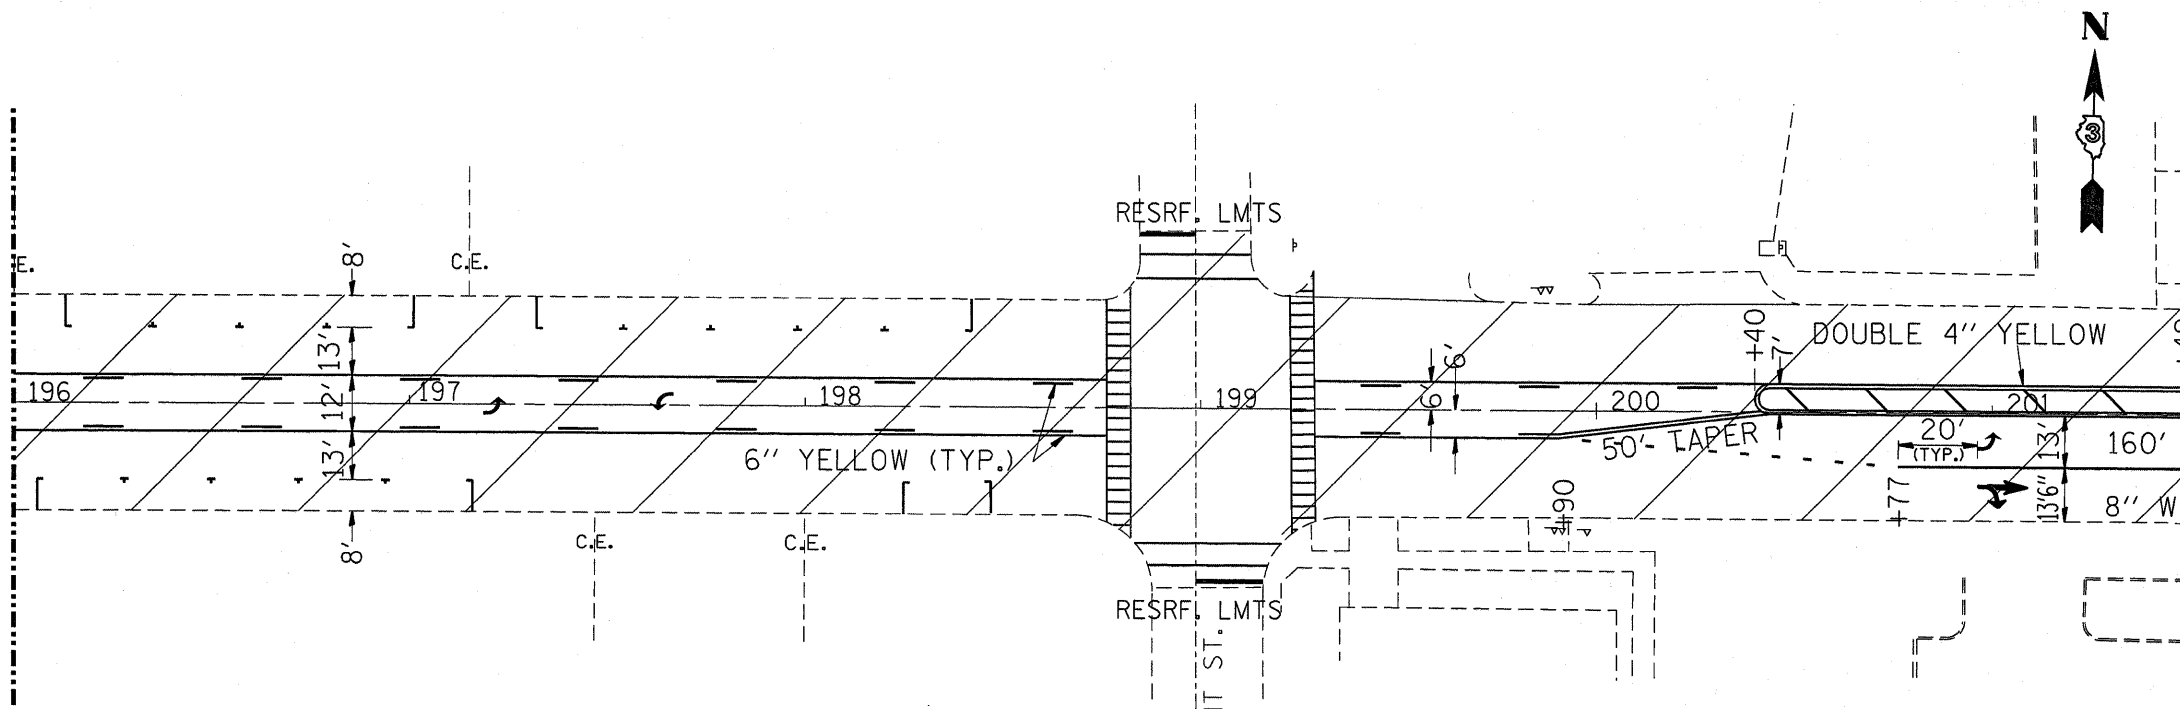

MATCH LINE STA. 201+50

FILE NAME =	USER NAME = braboygo	DESIGNED -	REVISED -
ct:\pw\work\p\p\dot\braboygo\d0173862\sheet\ta.dgn		DRAWN -	REVISED -
PLOT SCALE = 23.915' / IN.		CHECKED -	REVISED -
PLOT DATE = Feb 10, 2011 - 04:05:28 PM		DATE -	REVISED -

**STATE OF ILLINOIS
DEPARTMENT OF TRANSPORTATION**

PAVEMENT MARKINGS STA. 190+00 TO STA. 201+50

SCALE: SHEET NO. OF SHEETS STA. TO STA.

F.A.P. RTE.	SECTION	COUNTY	TOTAL SHEETS	SHEET NO.
623	17RS-3; 33RS-5; (34)RS	•	55	30
CONTRACT NO. 66A10				
ILLINOIS FED. AID PROJECT				BUREAU/LASALLE