



MATCH LINE STA. 213 + 50

MATCH LINE STA. 220 + 50

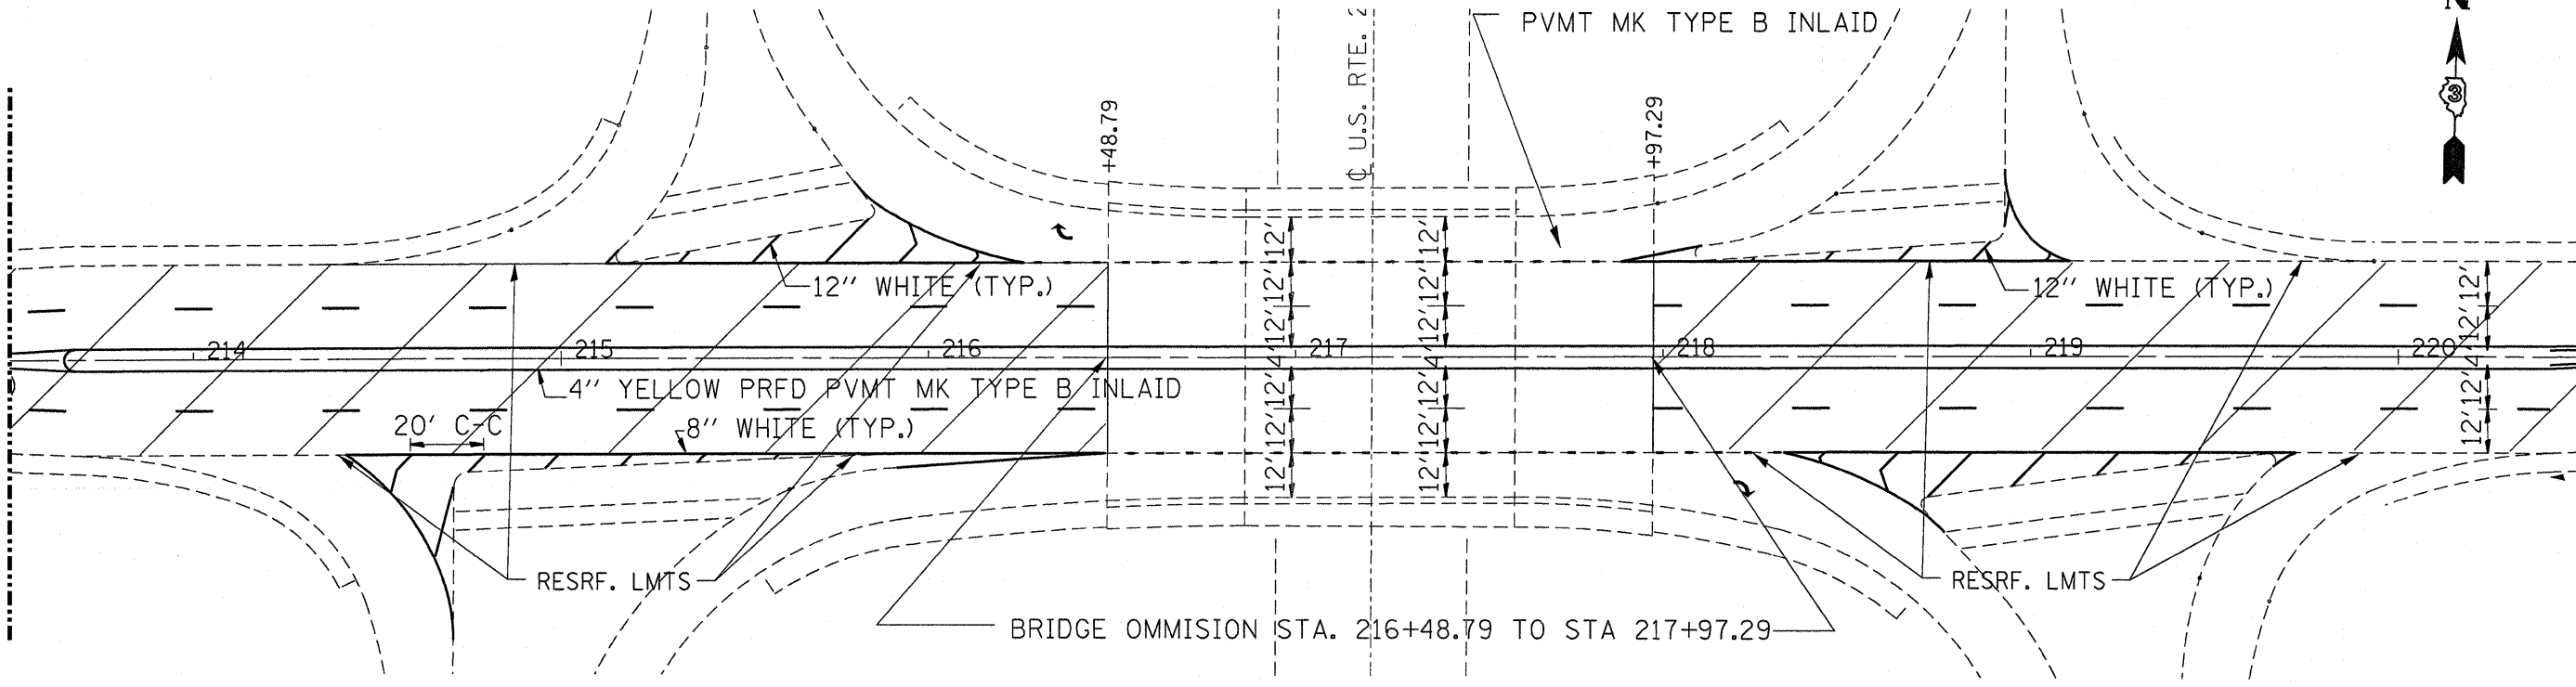

MATCH LINE STA. 220 + 50

MATCH LINE STA. 227 + 00

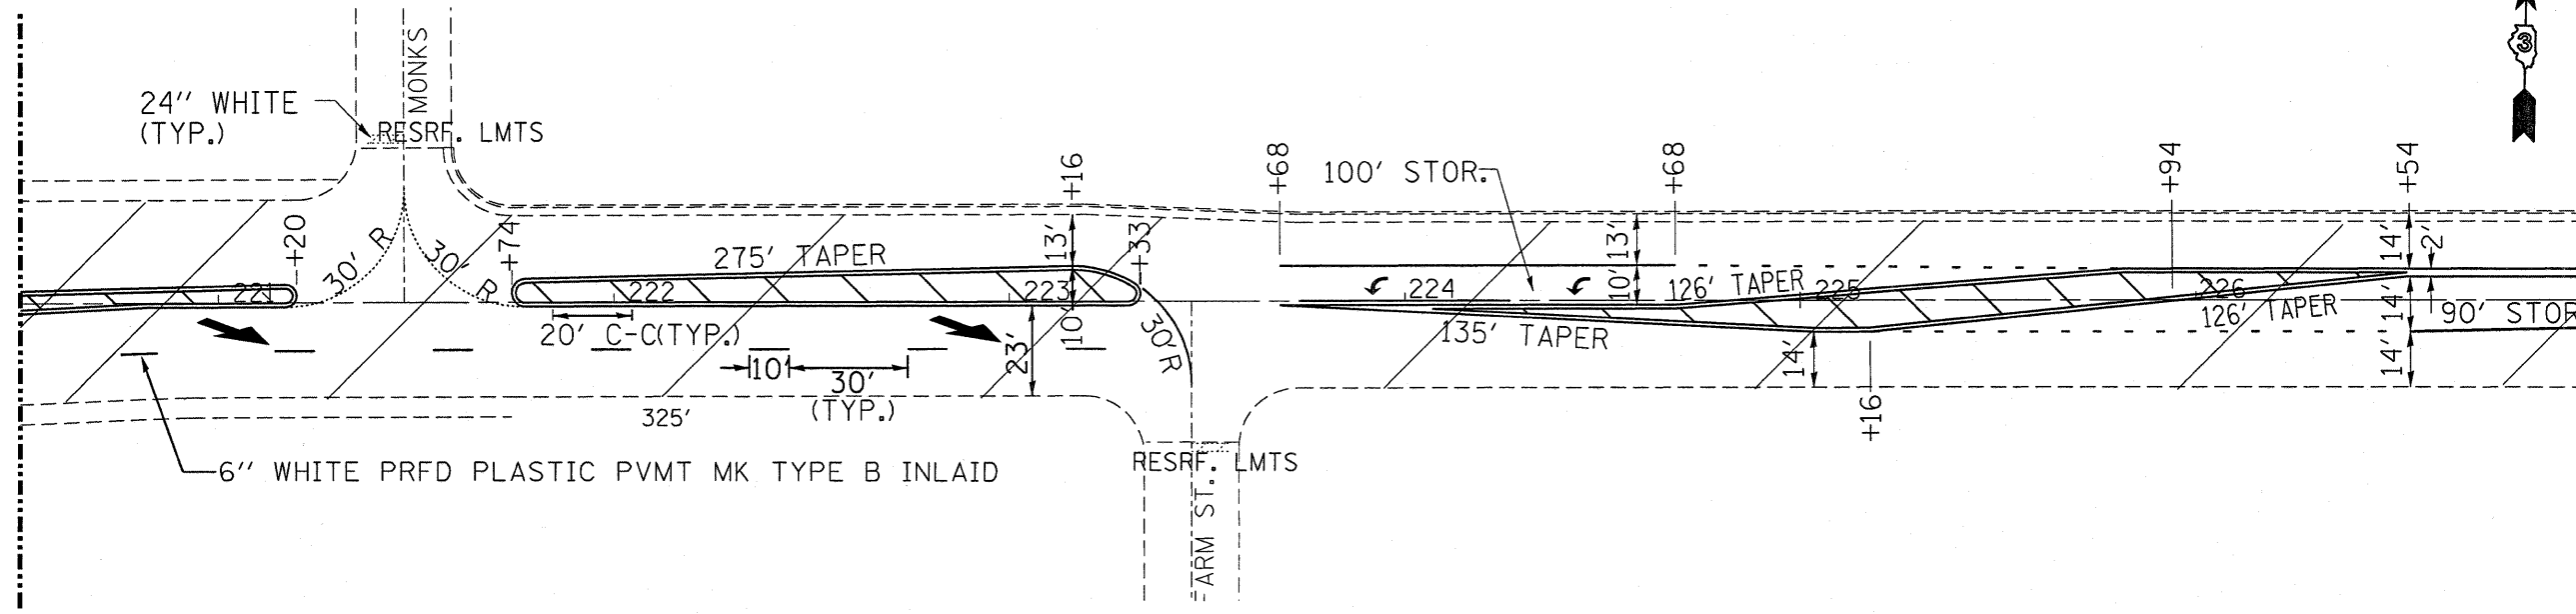

RESURFACING LIMITS

FILE NAME =	USER NAME = braboypc	DESIGNED -	REVISED -
ci:\pwwork\pwwork\braboypc\d0173862\sheet5.dgn		DRAWN -	REVISED -
PLOT SCALE = 23.915' / IN.		CHECKED -	REVISED -
PLOT DATE = Feb 10, 2011 - 04:05:12 PM		DATE -	REVISED -

STATE OF ILLINOIS
DEPARTMENT OF TRANSPORTATION

PAVEMENT MARKINGS STA. 213 + 50 TO STA. 227 + 00

F.A.P. RTE.	SECTION	COUNTY	TOTAL SHEETS	SHEET NO.
623	17RS-3; 33RS-5; 108RS-5; 33RS-5P (34R)RS55	ILLINOIS	32	32
CONTRACT NO. 66A10				ILLINOIS FED. AID PROJECT #BUREAU/LASALLE