



PLAN

- HMA SHOULDER REMOVAL AND REPLACEMENT
- SLOPE WALL REMOVAL

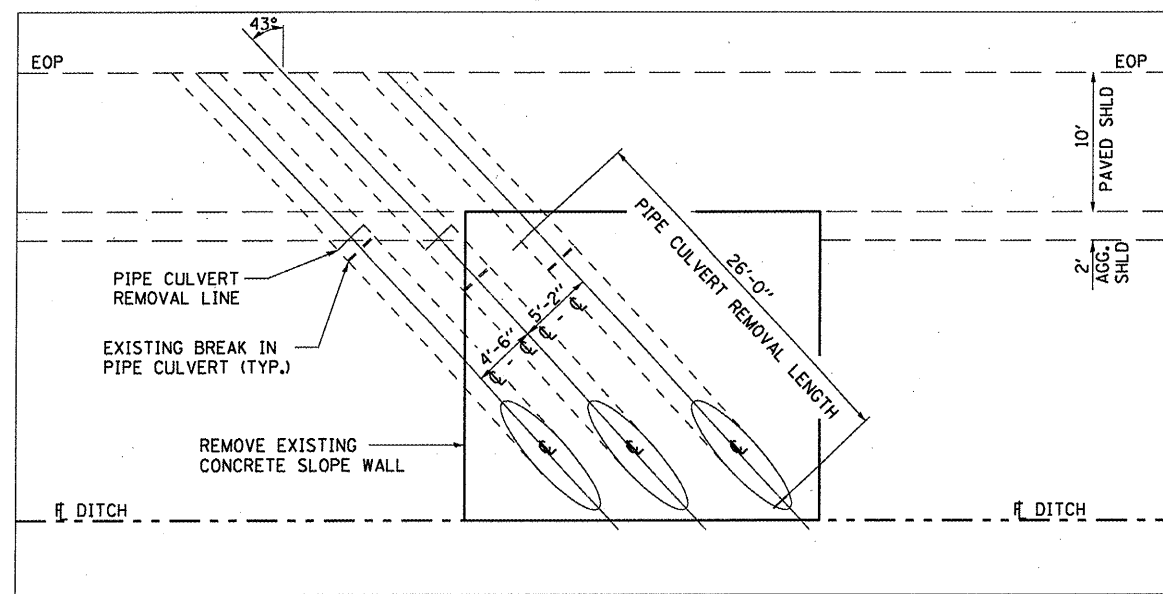

PLAN AT PIPE CULVERTS

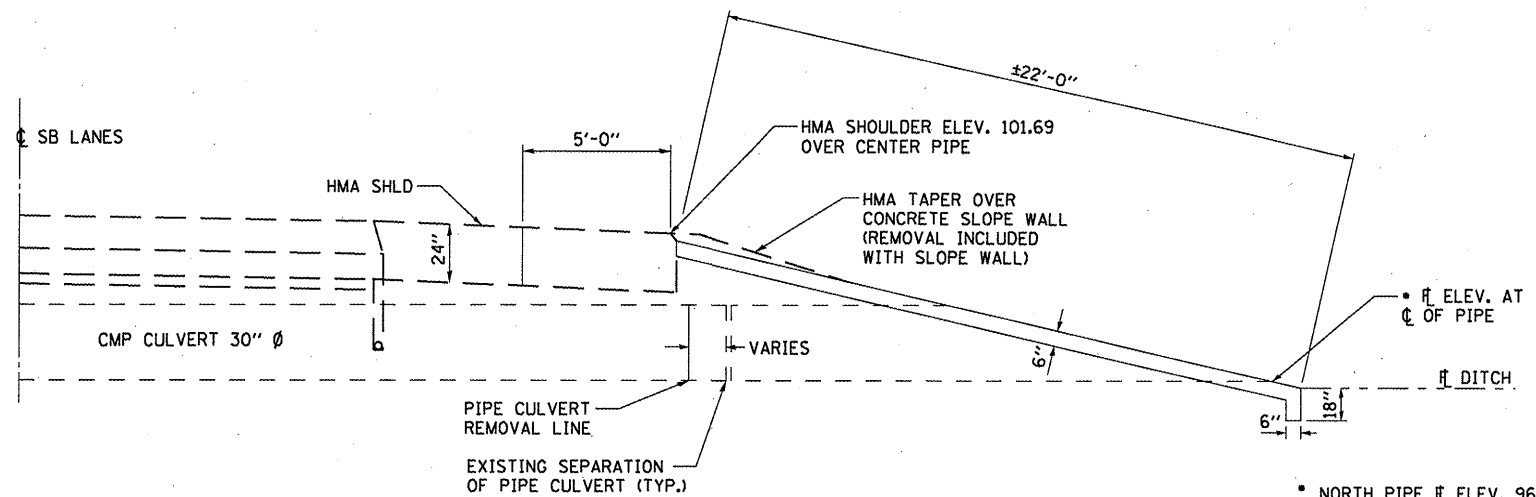

SECTION AT SLOPE WALL

FILE NAME =	USER NAME = patelj	DESIGNED - RON WOODSHANK	REVISED -
ct\pwwork\pwwork\patelj\0257678\036615-ahh-details.DGN		DRAWN - RQN WOODSHANK	REVISED -
PLOT SCALE = 1/80.0001 "/ IN.		CHECKED -	REVISED -
PLOT DATE = Feb 14, 2011 - 01:56:47 PM		DATE -	REVISED -

**STATE OF ILLINOIS
DEPARTMENT OF TRANSPORTATION**

EXISTING CULVERT DETAILS

SCALE: _____ SHEET NO. 1 OF 1 SHEETS

F.A.I. RTE. 57	SECTION (38)T	COUNTY IROQUOIS	TOTAL SHEETS 9	SHEET NO. 6
FED. ROAD DIST. NO. _____ ILLINOIS			CONTRACT NO. 66B15	