


NOTES:
 BREAK EXISTING PAVEMENT ACCORDING TO
 ARTICLE 205.03 OF THE STANDARD SPECIFICATIONS
 FROM STA. 754+00 TO STA. 755+64 AND
 FROM STA. 761+40 TO STA. 764+33.

TEMPORARY PROFILE TYPICAL SECTION

STA. 752+50.00 TO STA. 754+00.00

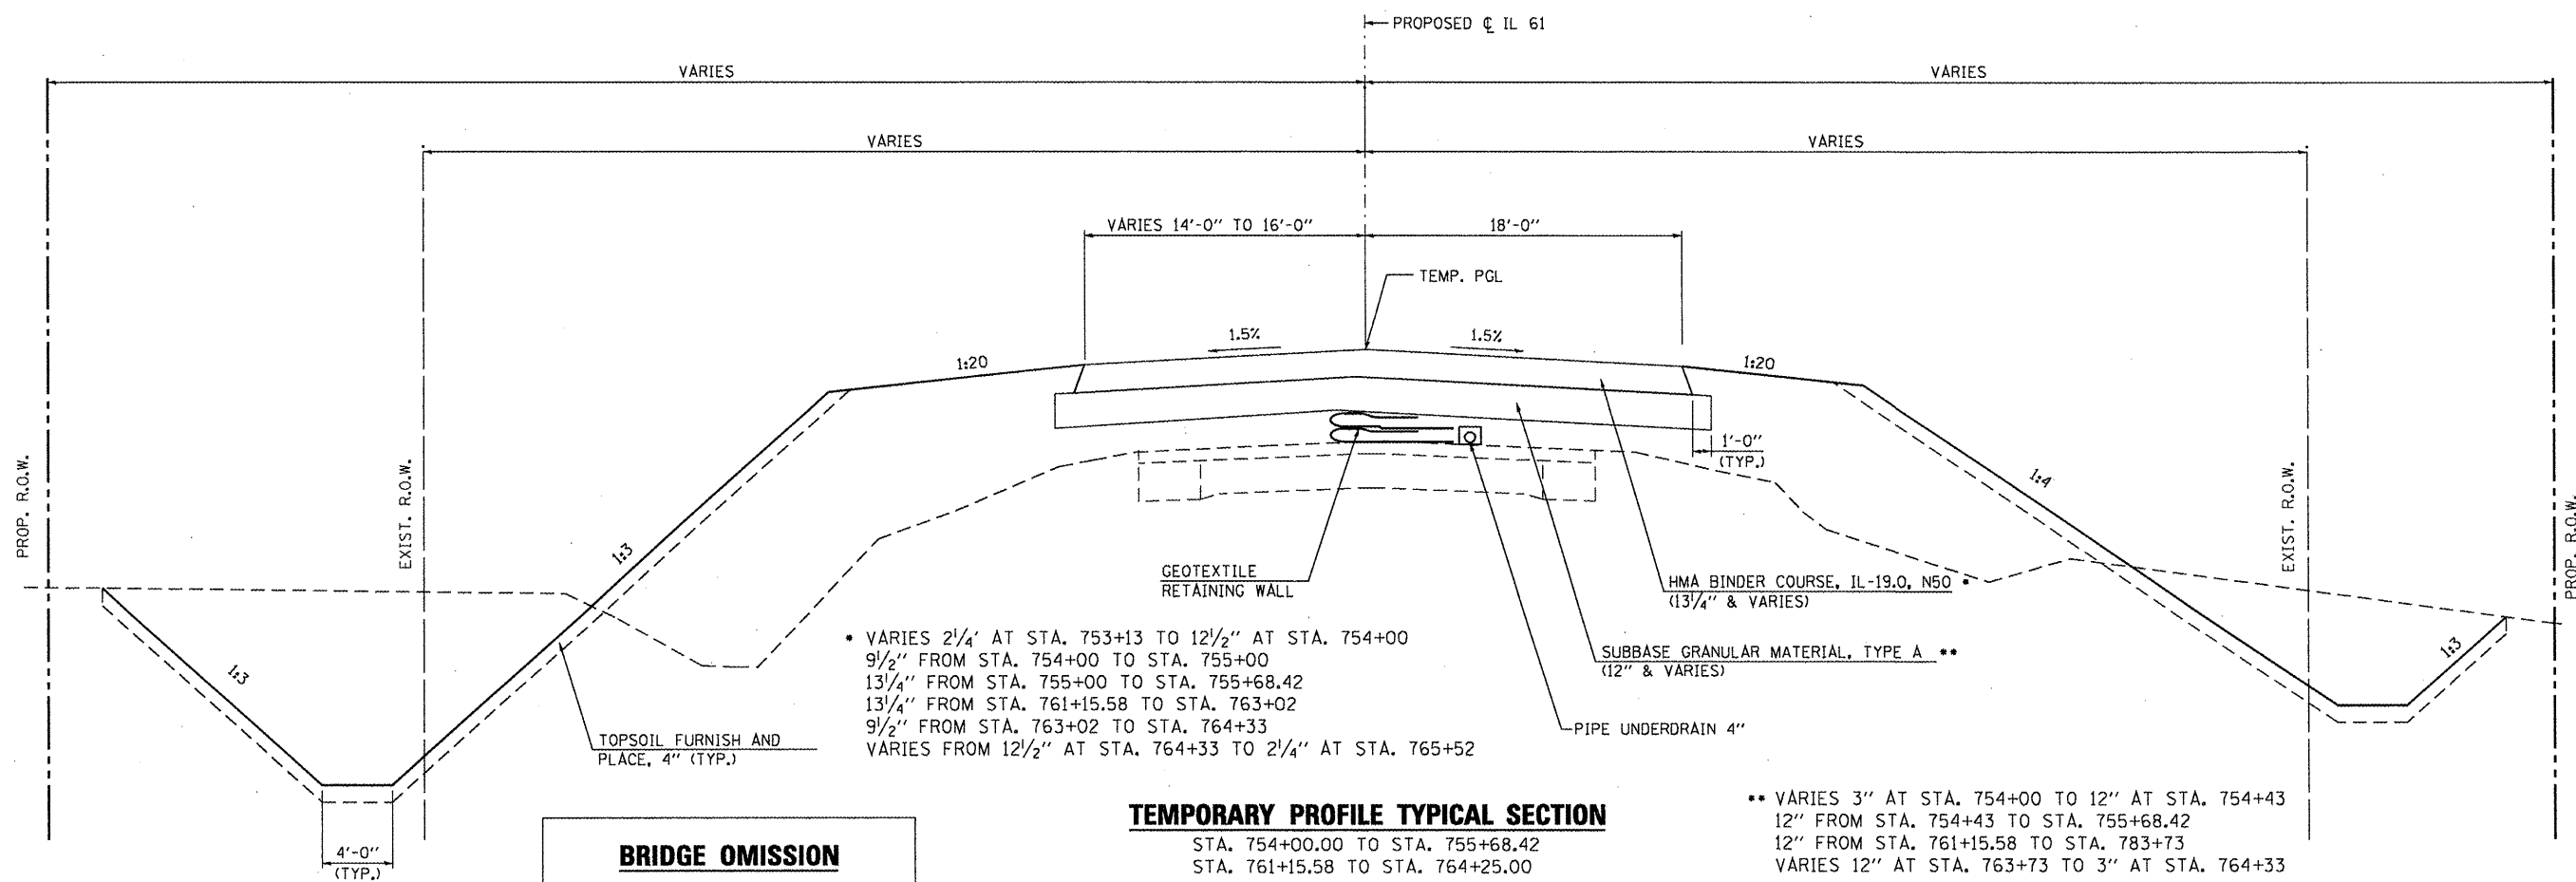

TEMPORARY PROFILE TYPICAL SECTION

STA. 754+00.00 TO STA. 755+68.42
 STA. 761+15.58 TO STA. 764+25.00

BRIDGE OMISSION

STA. 755+68.42 TO STA. 761+15.58

USER NAME = g.jameson	DESIGNED - JAC	REVISED -
PLOT SCALE = 10.0000' / IN.	DRAWN - DLH	REVISED -
PLOT DATE = 12/21/2010	CHECKED -	REVISED -
	DATE -	REVISED -

WHKS & CO.
 7018 KINGSMILL CT.
 SPRINGFIELD, IL
 (217) 483-0457
 DESIGN FIRM #184001038
ENGINEERING

STATE OF ILLINOIS
DEPARTMENT OF TRANSPORTATION

TYPICAL SECTIONS	
SCALE: 1" = 10' (H)	SHEET NO. 3 OF 7 SHEETS
STA.	TO STA.

F.A.P. RTE. 542	SECTION 105BR-1	COUNTY MCDONOUGH	TOTAL SHEETS 117	SHEET NO. 9
CONTRACT NO. 68482				ILLINOIS FED. AID PROJECT