


TYPICAL SECTION FOR WINTER SHUT DOWN AND STAGE III CONSTRUCTION

- NOTES:
- SEE SHEETS NOS. 11 THUR 13 FOR PROPOSED TYPICAL SECTIONS.
 - DURING WINTER SHUT DOWN, TEMPORARY GUARDRAIL REPLACES TYPE 1 BARRICADES FROM STA. 754+18.17 TO STA. 755+86.92 AND FROM STA. 760+87.08 TO STA. 761+93.33.

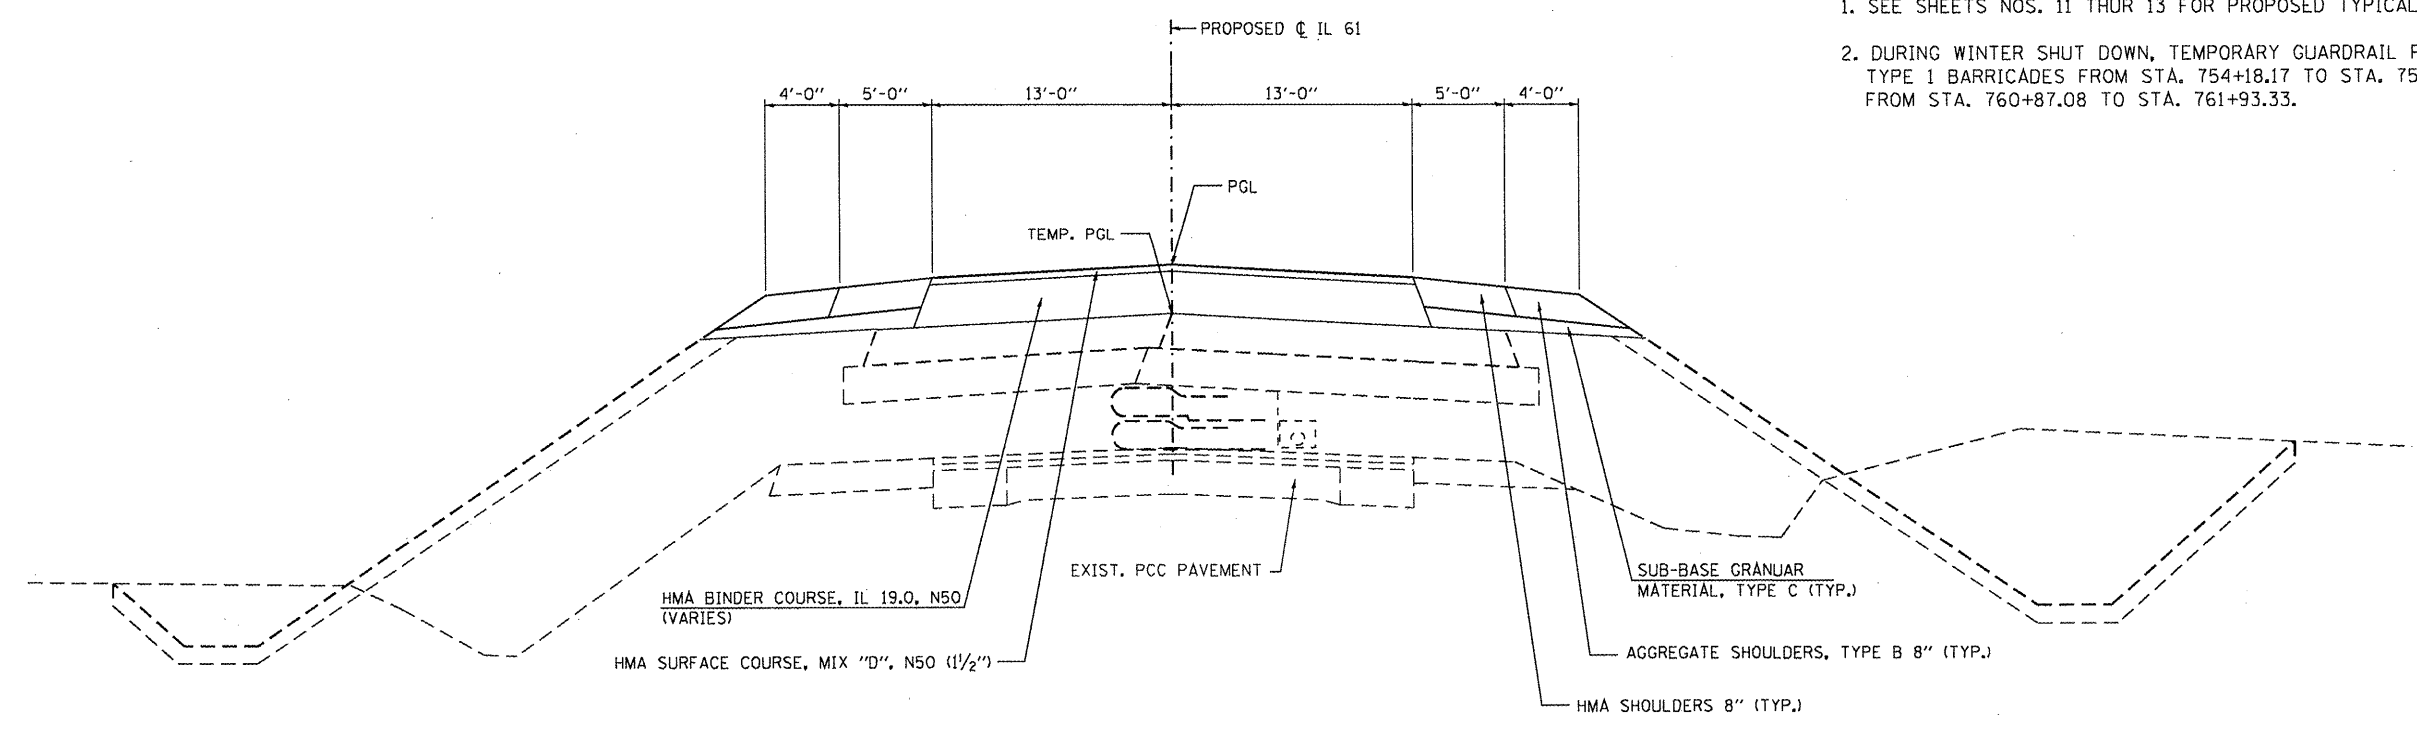

TYPICAL SECTION FOR STAGE IV CONSTRUCTION

USER NAME = g.jameson
 PLOT SCALE = 10.0000' / IN.
 PLOT DATE = 12/21/2010

DESIGNED - JAC	REVISED -
DRAWN - DLH	REVISED -
CHECKED -	REVISED -
DATE -	REVISED -

WHKS & CO.
 ENGINEERING
 7018 KINGSMILL CT.,
 SPRINGFIELD, IL
 (217) 483-0467
 DESIGN FIRM #184001038

STATE OF ILLINOIS
DEPARTMENT OF TRANSPORTATION

STAGING TYPICAL SECTIONS
 SCALE: 1" = 10' (H) SHEET NO. 2 OF 2 SHEETS STA. TO STA.

F.A.P. RTE.	SECTION	COUNTY	TOTAL SHEETS	SHEET NO.
542	105BR-1	MCDONOUGH	117	33
CONTRACT NO. 68482			ILLINOIS FED. AID PROJECT	