

WEST EDGE OF SHOULDER


Location	Station	Offset	Theoretical Grade Elevations
S. End N. Appr. Slab	760+75.58	-16.00	525.53
A3	760+85.58	-16.00	525.43
B3	760+95.58	-16.00	525.33
C3	761+05.58	-16.00	525.21
N. End N. Appr. Slab	761+15.58	-16.00	525.10

WEST EDGE OF PAVEMENT

Location	Station	Offset	Theoretical Grade Elevations
S. End N. Appr. Slab	760+75.58	-12.00	525.61
A3	760+85.58	-12.00	525.51
B3	760+95.58	-12.00	525.41
C3	761+05.58	-12.00	525.29
N. End N. Appr. Slab	761+15.58	-12.00	525.18

℄ RDWY., P.G., & STAGE CONST. JT.

Location	Station	Offset	Theoretical Grade Elevations
S. End N. Appr. Slab	760+75.58	0.00	525.80
A3	760+85.58	0.00	525.70
B3	760+95.58	0.00	525.60
C3	761+05.58	0.00	525.48
N. End N. Appr. Slab	761+15.58	0.00	525.37

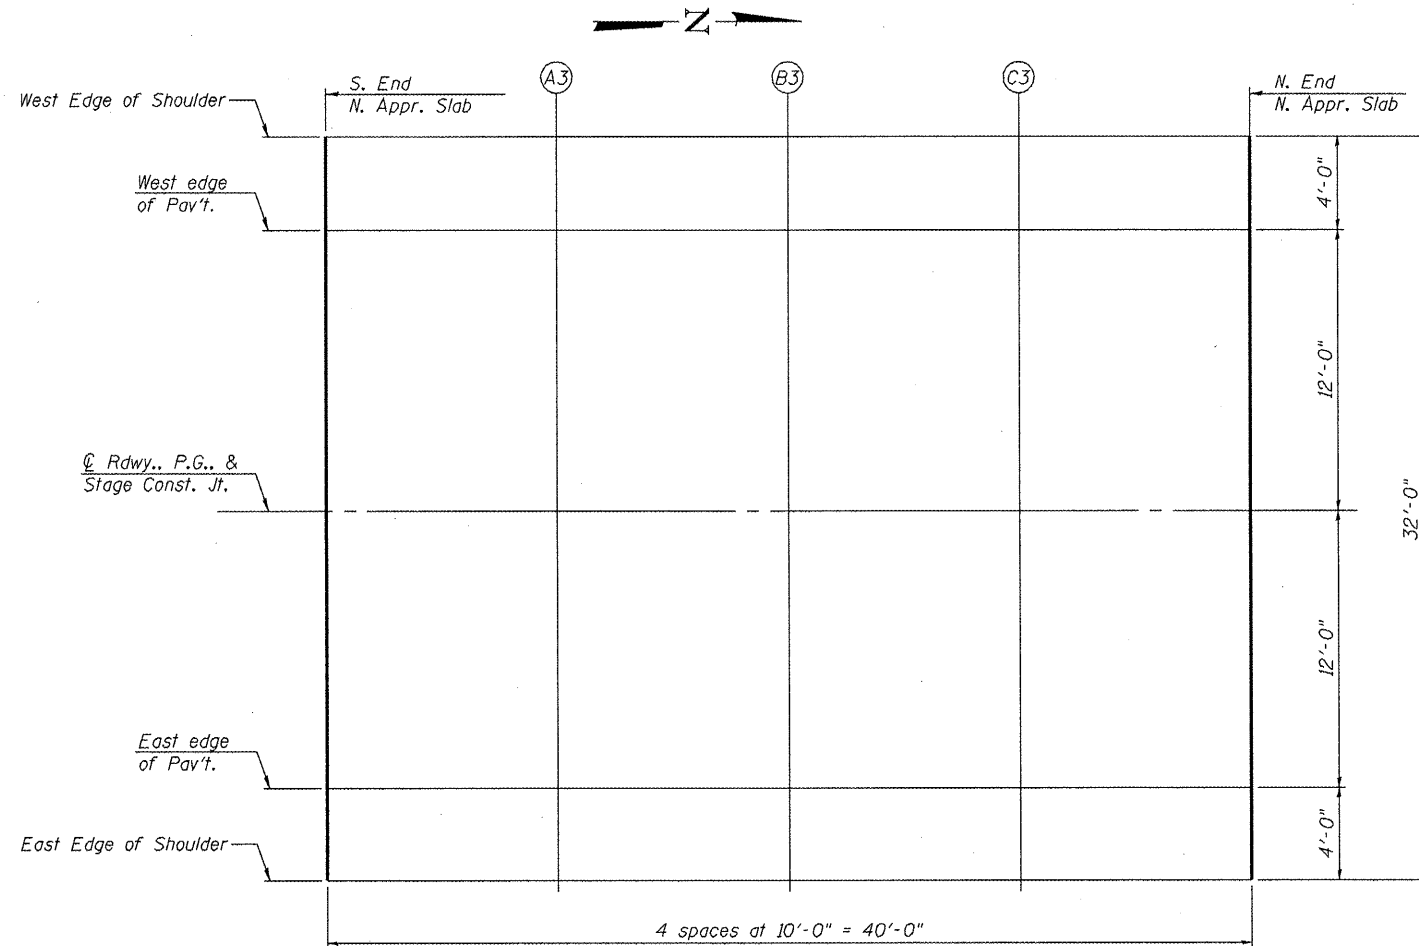

PLAN

EAST EDGE OF PAVEMENT

Location	Station	Offset	Theoretical Grade Elevations
S. End N. Appr. Slab	760+75.58	12.00	525.61
A3	760+85.58	12.00	525.51
B3	760+95.58	12.00	525.41
C3	761+05.58	12.00	525.29
N. End N. Appr. Slab	761+15.58	12.00	525.18

EAST EDGE OF SHOULDER

Location	Station	Offset	Theoretical Grade Elevations
S. End N. Appr. Slab	760+75.58	16.00	525.53
A3	760+85.58	16.00	525.43
B3	760+95.58	16.00	525.33
C3	761+05.58	16.00	525.21
N. End N. Appr. Slab	761+15.58	16.00	525.10

USER NAME = dheberling	DESIGNED - BRD/FLL	REVISED -
FILE NAME = 0550083-68482.dgn	CHECKED - SDS/JHP	REVISED -
PLOT DATE = 12/21/2010	DRAWN - DLH	REVISED -
PLOT TIME = 10:30:22 AM	CHECKED - CWC/SDS	REVISED -

WHKS & CO.
ENGINEERING
7018 KINGSMILL CT.,
SPRINGFIELD, IL
(217) 483-9457
DESIGN FIRM #184001038

STATE OF ILLINOIS
DEPARTMENT OF TRANSPORTATION

NORTH APPROACH SLAB ELEVATIONS
S.N. 055-0083

SHEET NO. 11 OF 41 SHEETS

F.A.P. RTE.	SECTION	COUNTY	TOTAL SHEETS	SHEET NO.
542	105BR-1	MCDONOUGH	117	51
			CONTRACT NO. 68482	
ILLINOIS FED. AID PROJECT				