


The Contractor shall use extreme care during concrete removal so as not to damage the PPC I-Beams. Any damage to the PPC I-Beams shall be repaired at the Contractor's expense.

SECTION A-A

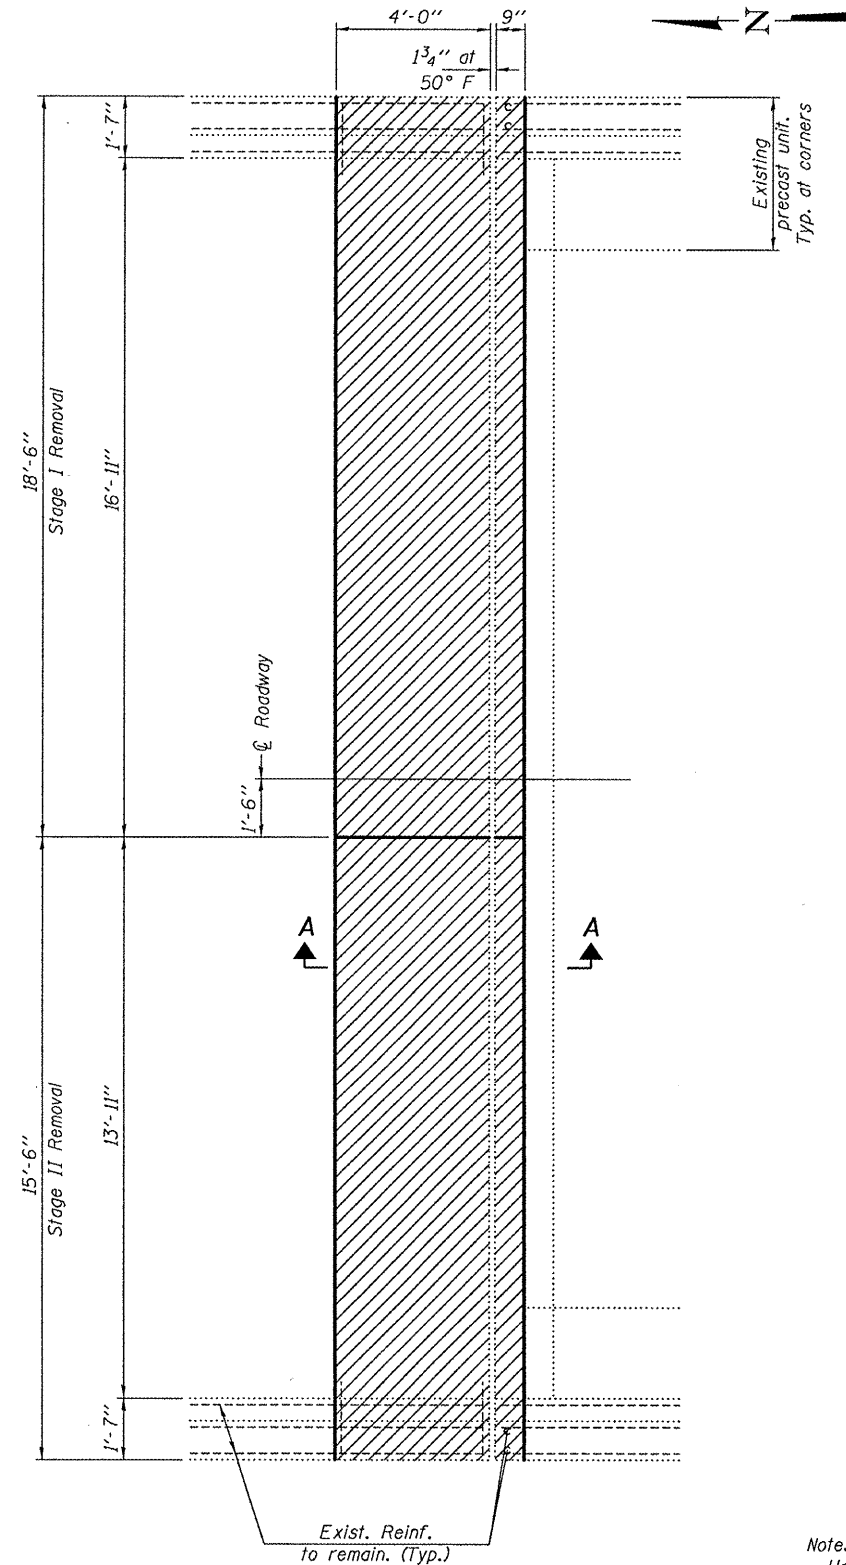

REMOVAL PLAN

Notes:
Hatched areas indicate removal.
Removal of existing joint is included with Concrete Removal.

DESIGNED <i>I.J.L.</i>	EXAMINED <i>James F. J. [Signature]</i>	DATE <i>MARCH 30, 2011</i>
CHECKED <i>ATH</i>	ACTING ENGINEER OF STRUCTURAL SERVICES	
DRAWN <i>baliva</i>	PASSED <i>[Signature]</i>	
CHECKED <i>I.J.L. ATH</i>	ACTING ENGINEER OF BRIDGES AND STRUCTURES	

**STATE OF ILLINOIS
DEPARTMENT OF TRANSPORTATION**

**REPAIR DETAILS
SN 036-0010**

SHEET NO. 2 OF 5 SHEETS

F.A.P. RTE.	SECTION	COUNTY	TOTAL SHEETS	SHEET NO.
534	(111BR1)	HENDERSON	18	10A
CONTRACT NO. 68998			ILLINOIS FED. AID PROJECT	