



**TYPICAL SECTION**  
 STA. 91+25 TO STA. 93+50.10  
 STA. 97+43.90 TO STA. 99+00

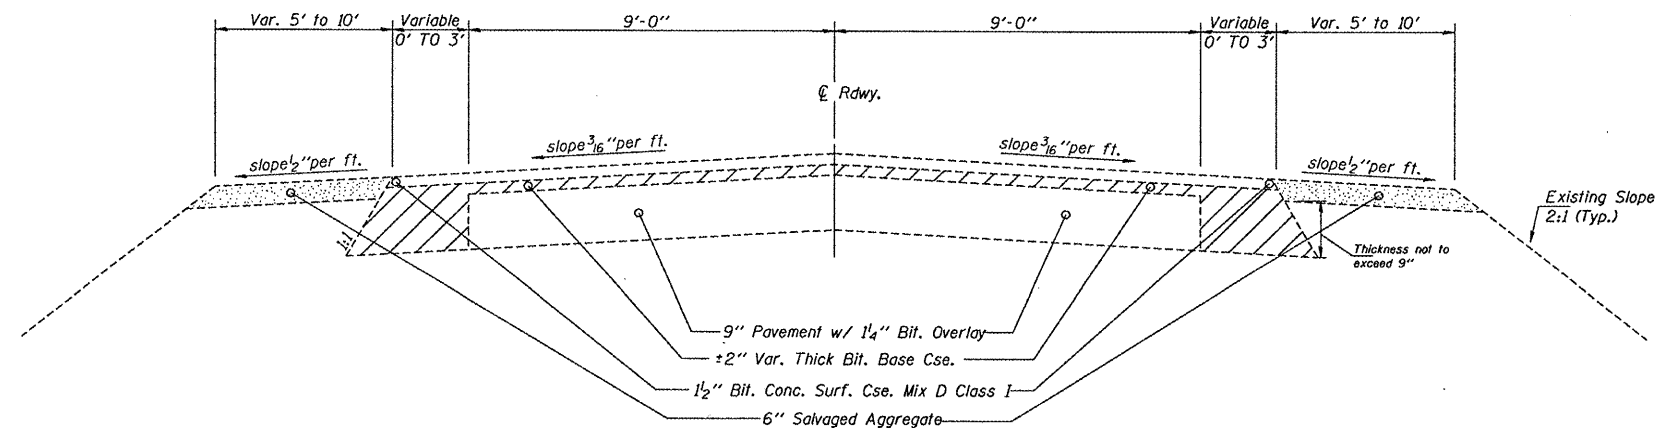

**TYPICAL SECTION**  
 STA. 90+50 TO STA. 91+25  
 STA. 99+00 TO STA. 99+75

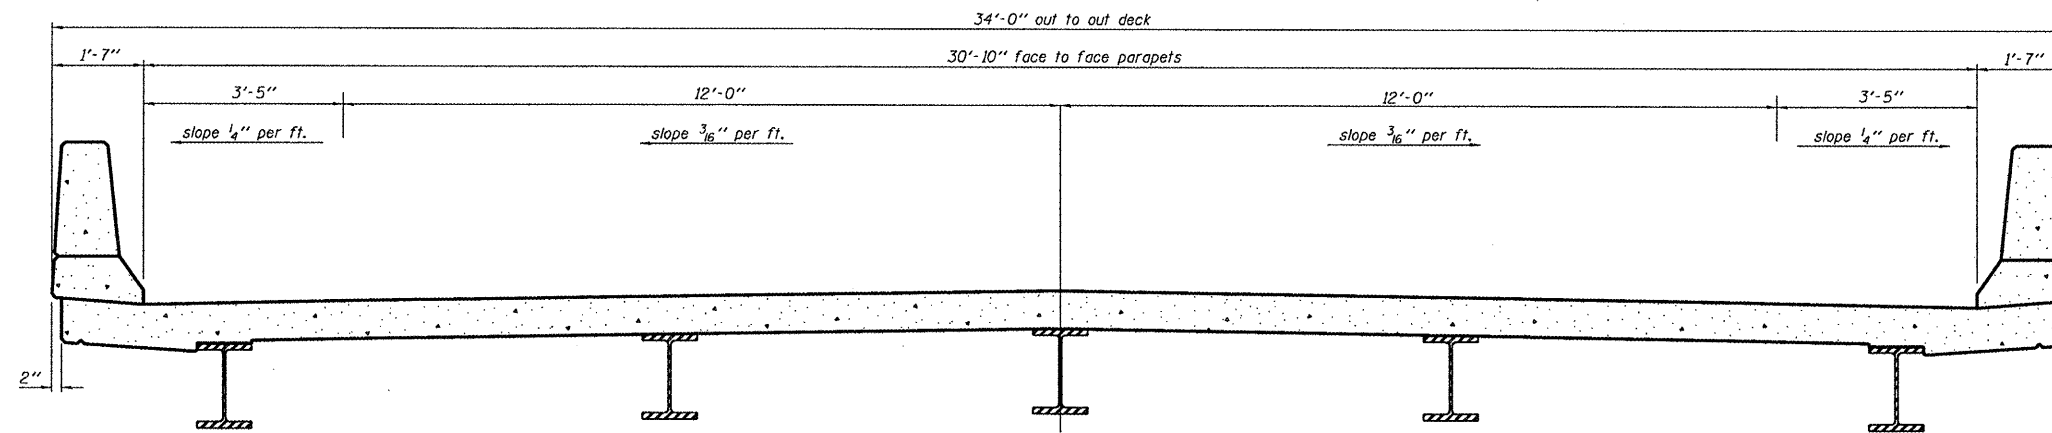

**CROSS SECTION**  
 (Looking East)

FILE NAME =	USER NAME = *USER*	DESIGNED - D CORP	REVISED -
#FILE#		DRAWN - D CORP	REVISED -
	PLOT SCALE = *SCALE*	CHECKED - C JONES	REVISED -
	PLOT DATE = *DATE*	DATE - 2/10/11	REVISED -

**STATE OF ILLINOIS**  
**DEPARTMENT OF TRANSPORTATION**

**EXISTING TYPICAL SECTIONS**  
**SN 036-0037**

SCALE: SHEET NO. 11 OF 18 SHEETS STA. 90+50 TO STA. 99+75

F.A.P. RTE.	SECTION	COUNTY	TOTAL SHEETS	SHEET NO.
657	(116C1-BR1)-1	HENDERSON	18	11
BRIDGE JOINT REPL.		CONTRACT NO. 68998		
ILLINOIS FED. AID PROJECT				