

B.M. - Chisled square on SW end of W.abutment of bridge, Sta. 625+73, Elev. 645.45

T10N- R2W- 4th P.M.
SE 1/4 SECTION 16




DALE GIBB

OLD TOM CREEK

GOFF

KELLY

NW 1/4 SECTION 21

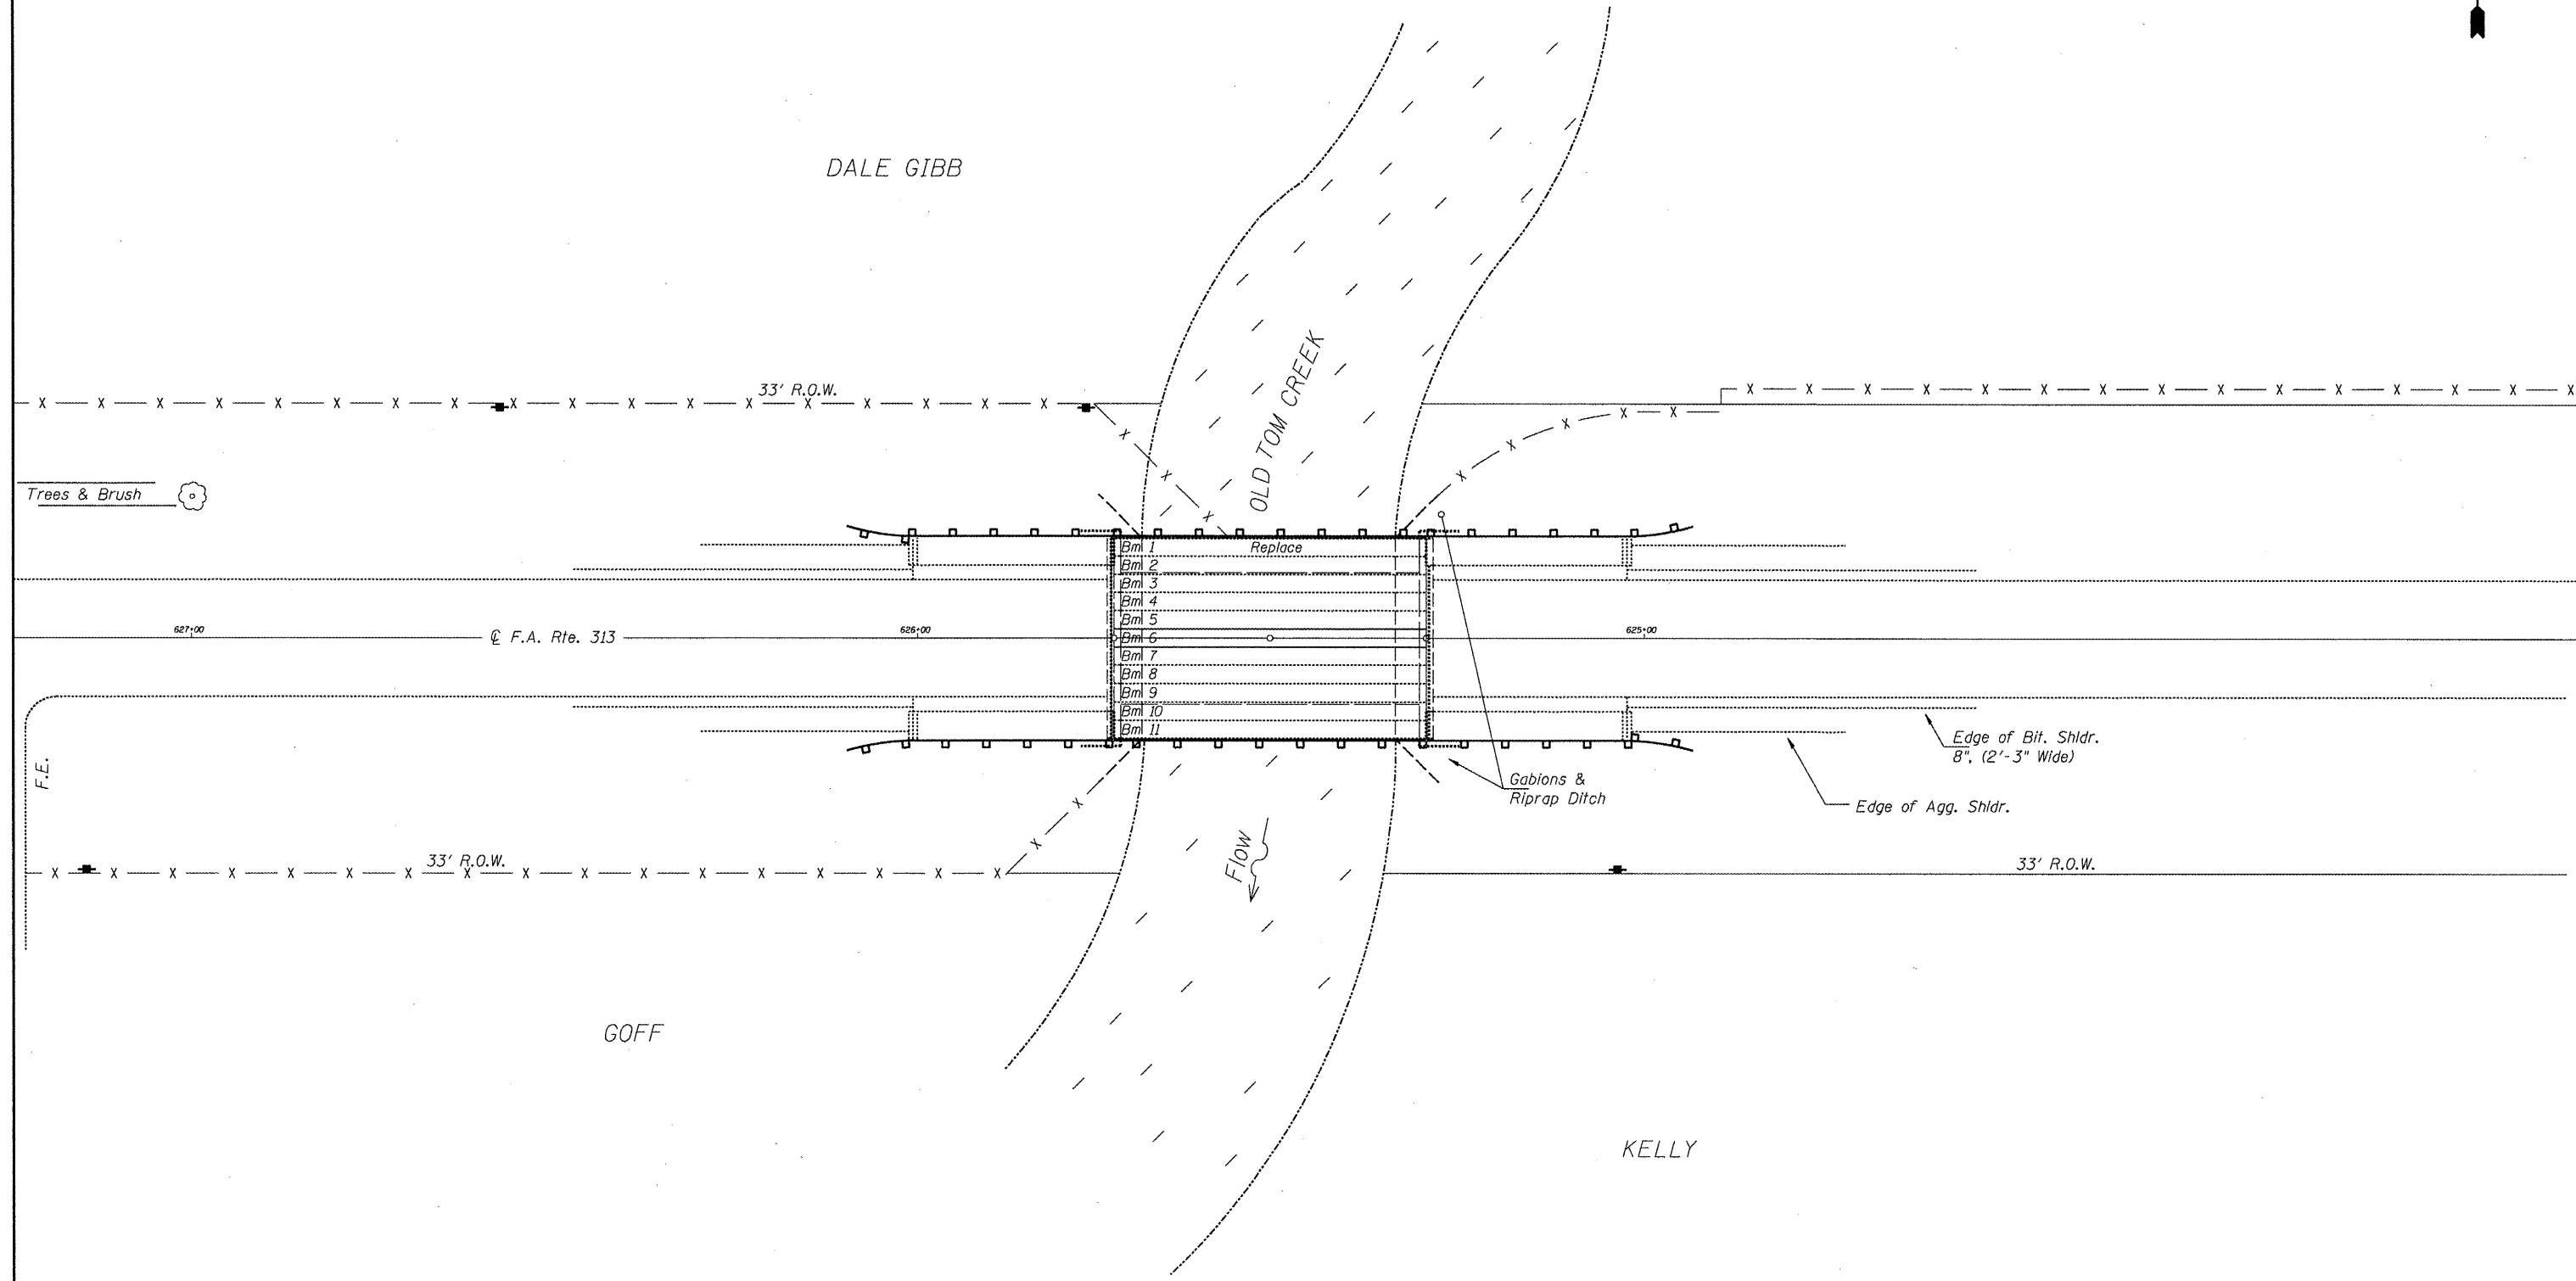

SN.036-0003 US.34
over Old Tom Crk.

FILE NAME =
SN 036-0003 US34ovrOldTomCrk.dgn

USER NAME = corpdm
PLOT SCALE = 100.0000' / IN.
PLOT DATE = 2/4/2011

DESIGNED - D CORP	REVISED -
DRAWN - D CORP	REVISED -
CHECKED - C JONES	REVISED -
DATE - 2/03/2011	REVISED -

STATE OF ILLINOIS
DEPARTMENT OF TRANSPORTATION

GENERAL LAYOUT

SCALE: SHEET NO. 7 OF 9 SHEETS STA. 625+30.00 TO STA. 625+73.00

F.A.P. RTE.	SECTION	COUNTY	TOTAL SHEETS	SHEET NO.
313	(6BR)1	HENDERSON	7	9
PPC BEAM REPL.		CONTRACT NO. 68A17		
ILLINOIS FED. AID PROJECT				