


⊗ Beam to be replaced

ELEVATION

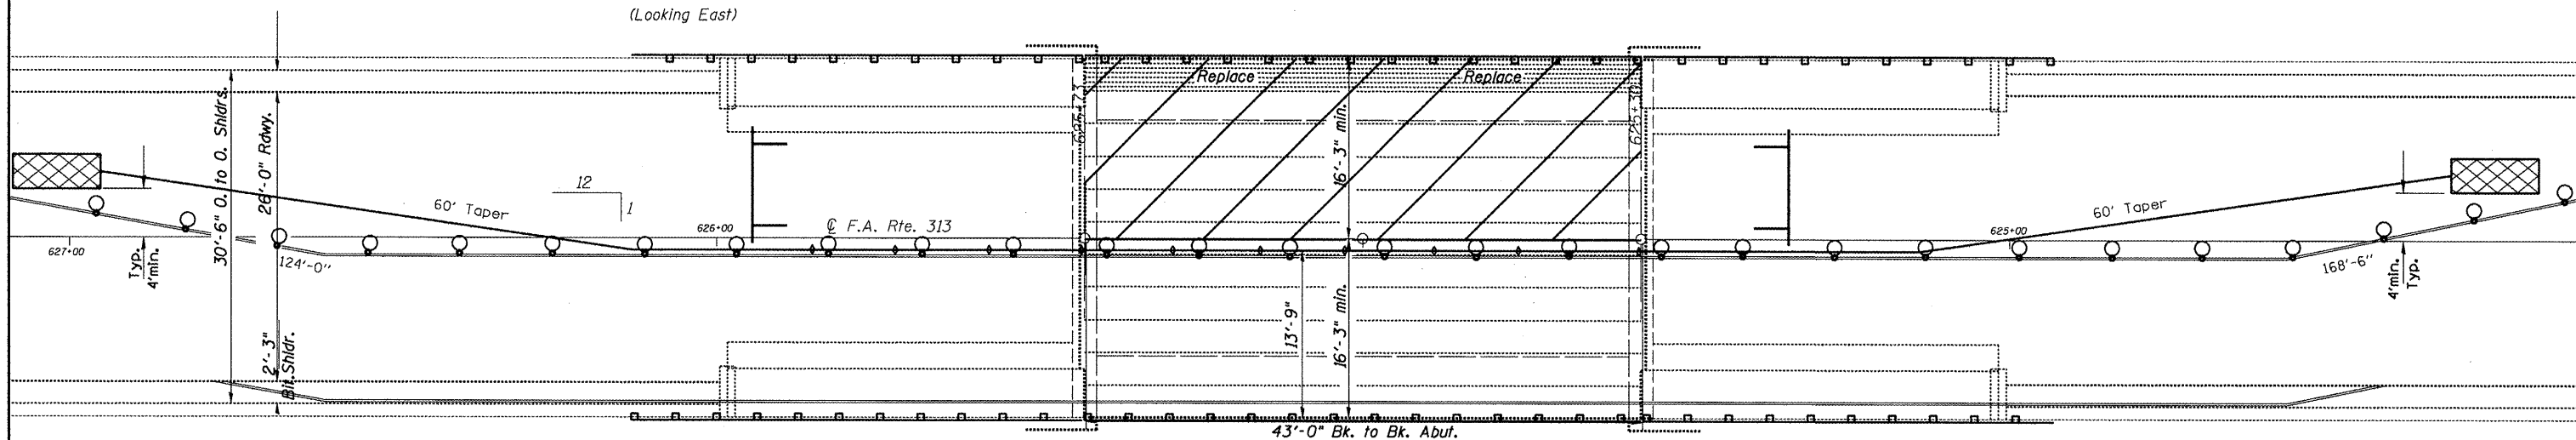

- SYMBOLS**
- Work Area
 - Type II Barricade
 - Drum w/ steady burning light
 - Type C bidirectional reflector
 - Temporary Concrete Barrier
 - Impact Attenuator NRD TL3



NOTES
 Refer to Highway Standard 701321 for exact placement of traffic management devices and other clarifications as construction staging symbols and dimensioning were duplicated off of this standard. Temporary Traffic Signals shown in Standard 701321 are to be installed by others. Removal of these signals is included in this contract. See Special Provisions.

SN.036-0003 US.34
 over Old Tom Crk.

FILE NAME = SN 036-0003 US34ovrOldTomCrk.dgn	USER NAME = corpdm	DESIGNED - D CORP	REVISED -	STATE OF ILLINOIS DEPARTMENT OF TRANSPORTATION	PROPOSED TRAFFIC CONTROL	F.A.P. RTE. 313	SECTION (6BR1)	COUNTY HENDERSON	TOTAL SHEETS 8	SHEET NO. 9	
PLOT SCALE = 1/8" = 1' IN.	CHECKED - C JONES	REVISED -	SCALE: _____			SHEET NO. 8 OF 9 SHEETS	STA. 625+30.00 TO STA. 625+73.00	PPC BEAM REPL.		CONTRACT NO. 68A17	
PLOT DATE = 2/4/2011	DATE - 2/03/2011	REVISED -	ILLINOIS FED. AID PROJECT								